



Tumbley, Gorse Avenue, Kingston Gorse, East Preston, Littlehampton, BN16 1SF


EXISTING PLANS

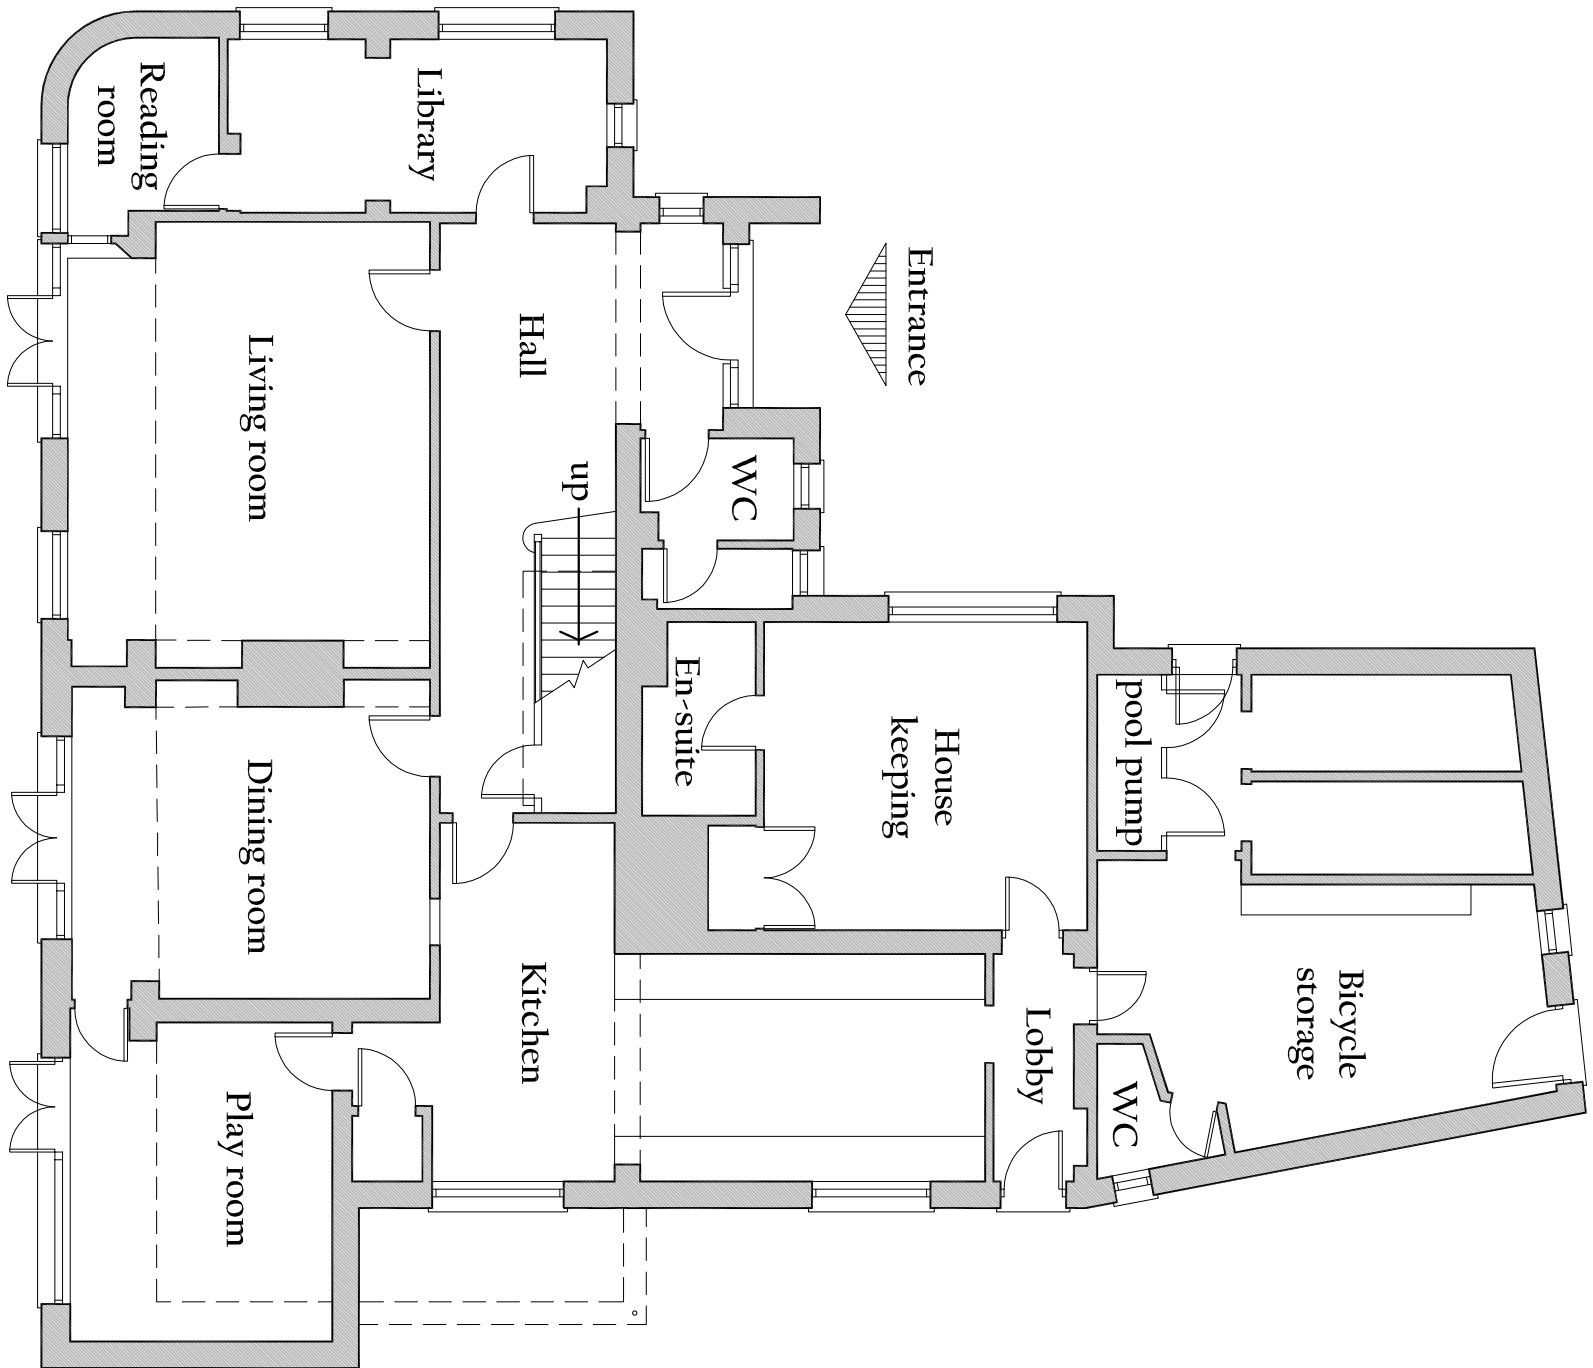

EXISTING GROUND FLOOR PLAN 1:100

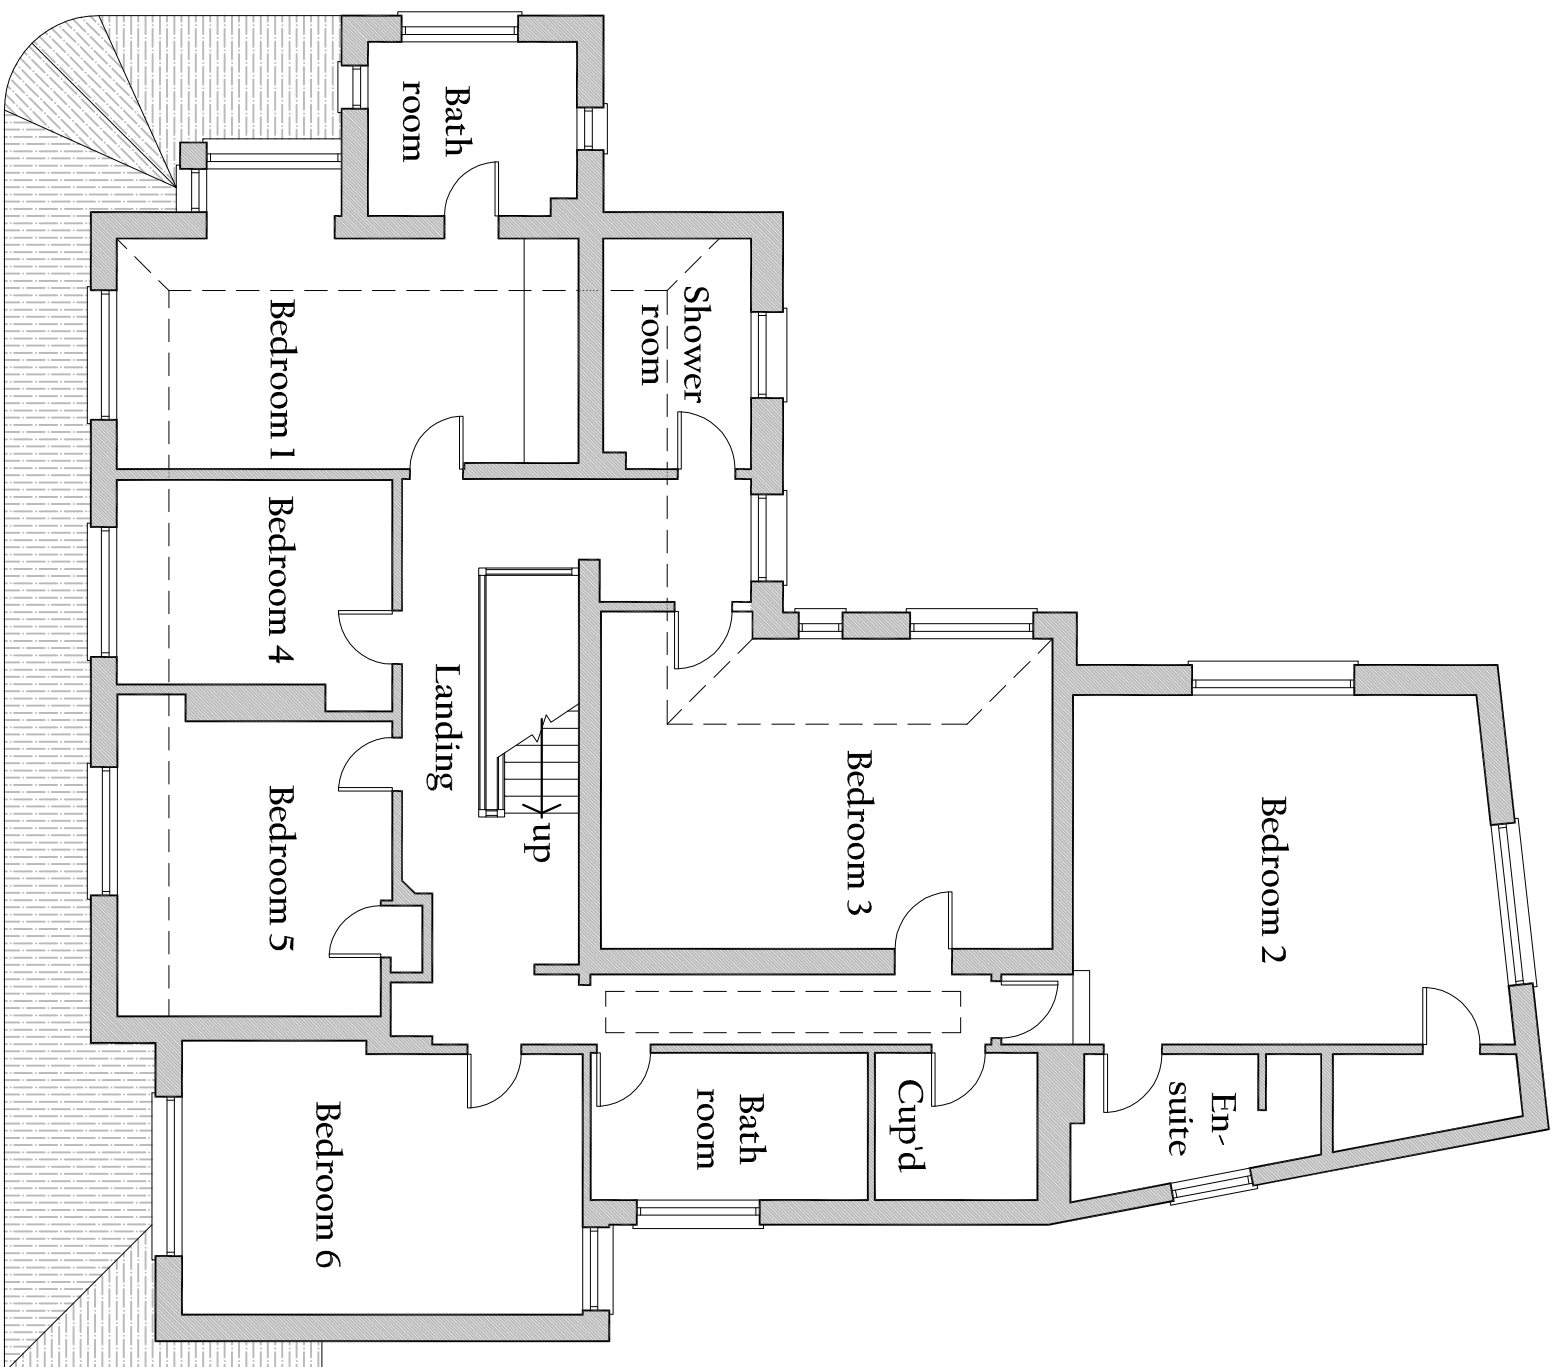

EXISTING FIRST FLOOR PLAN 1:100

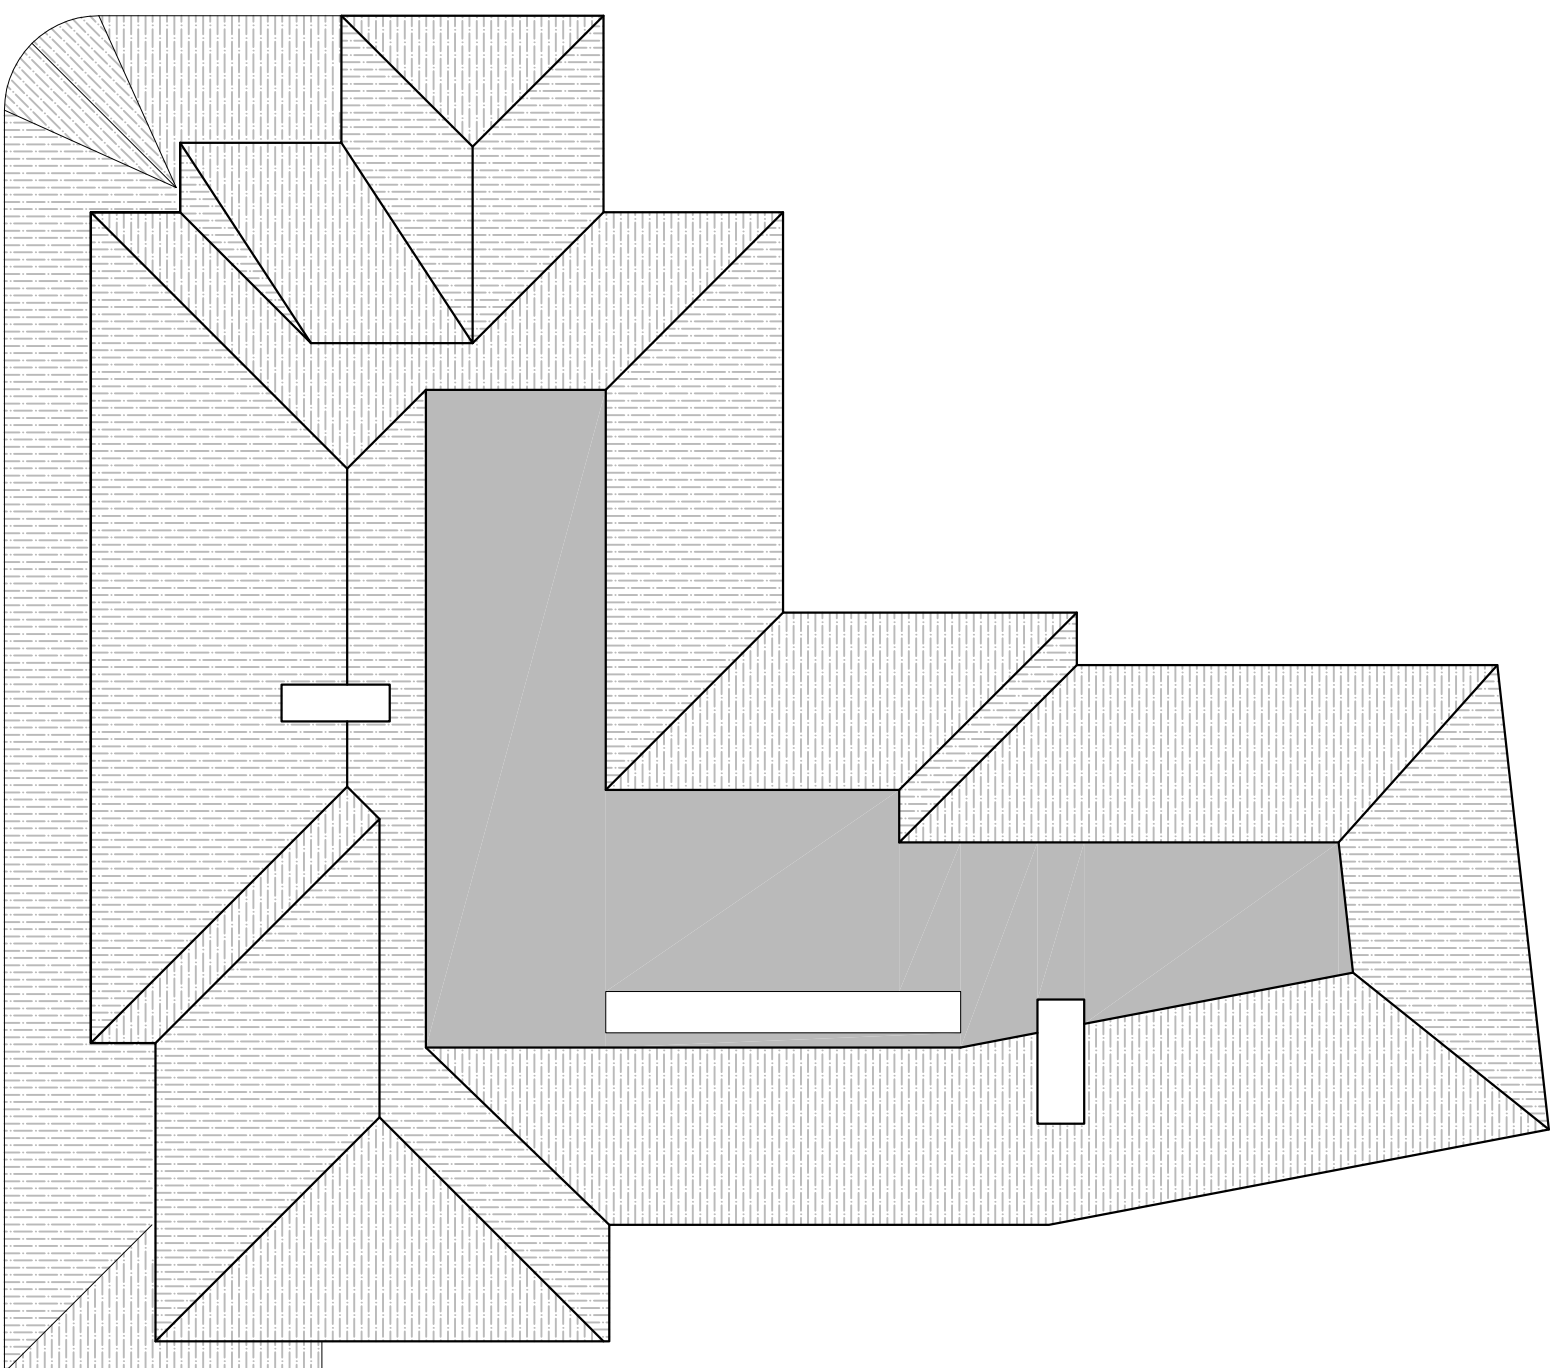

EXISTING ROOF PLAN 1:100

