



Tumbley, Gorse Avenue, Kingston Gorse, East Preston, Littlehampton, BN16 1SF


PROPOSED PLANS

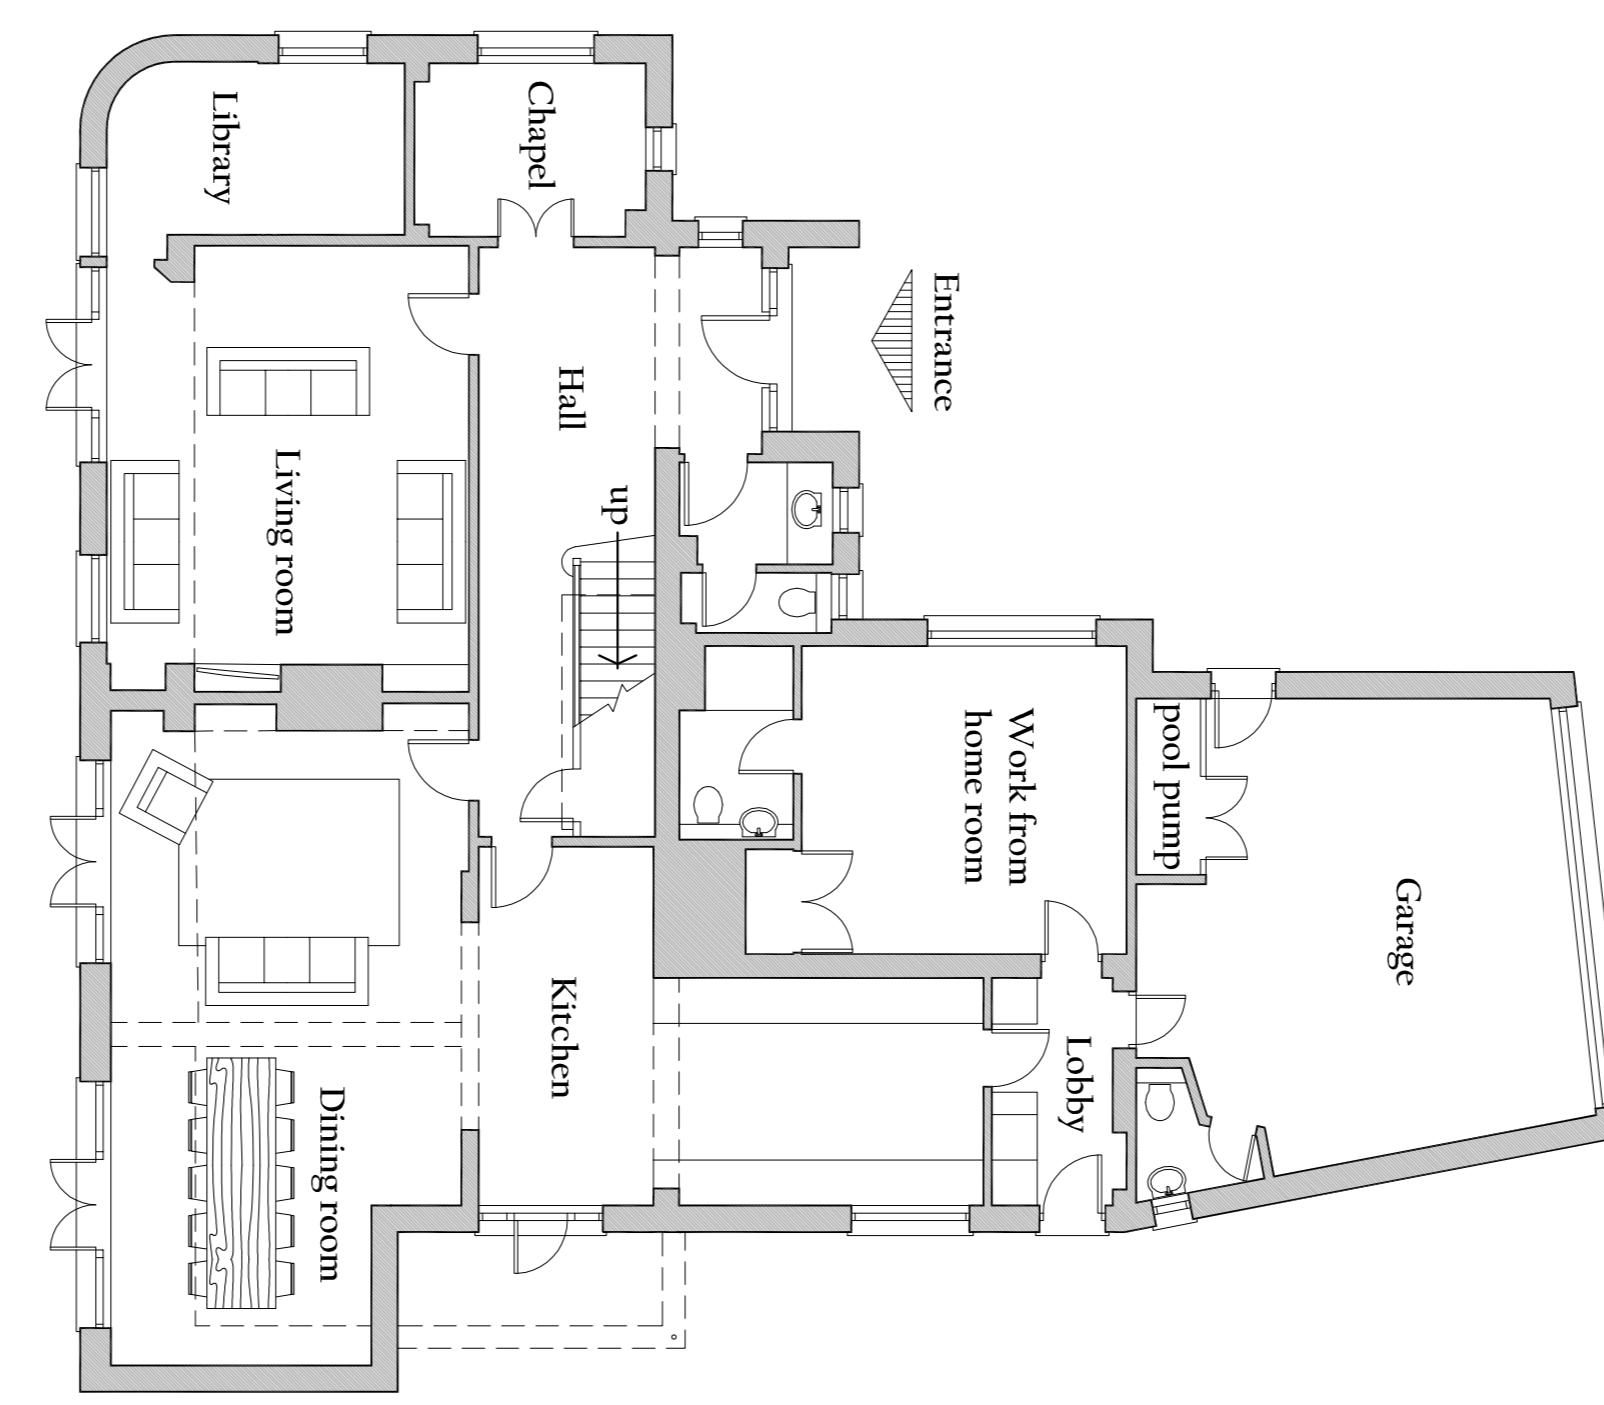

PROPOSED GROUND FLOOR PLAN 1:100

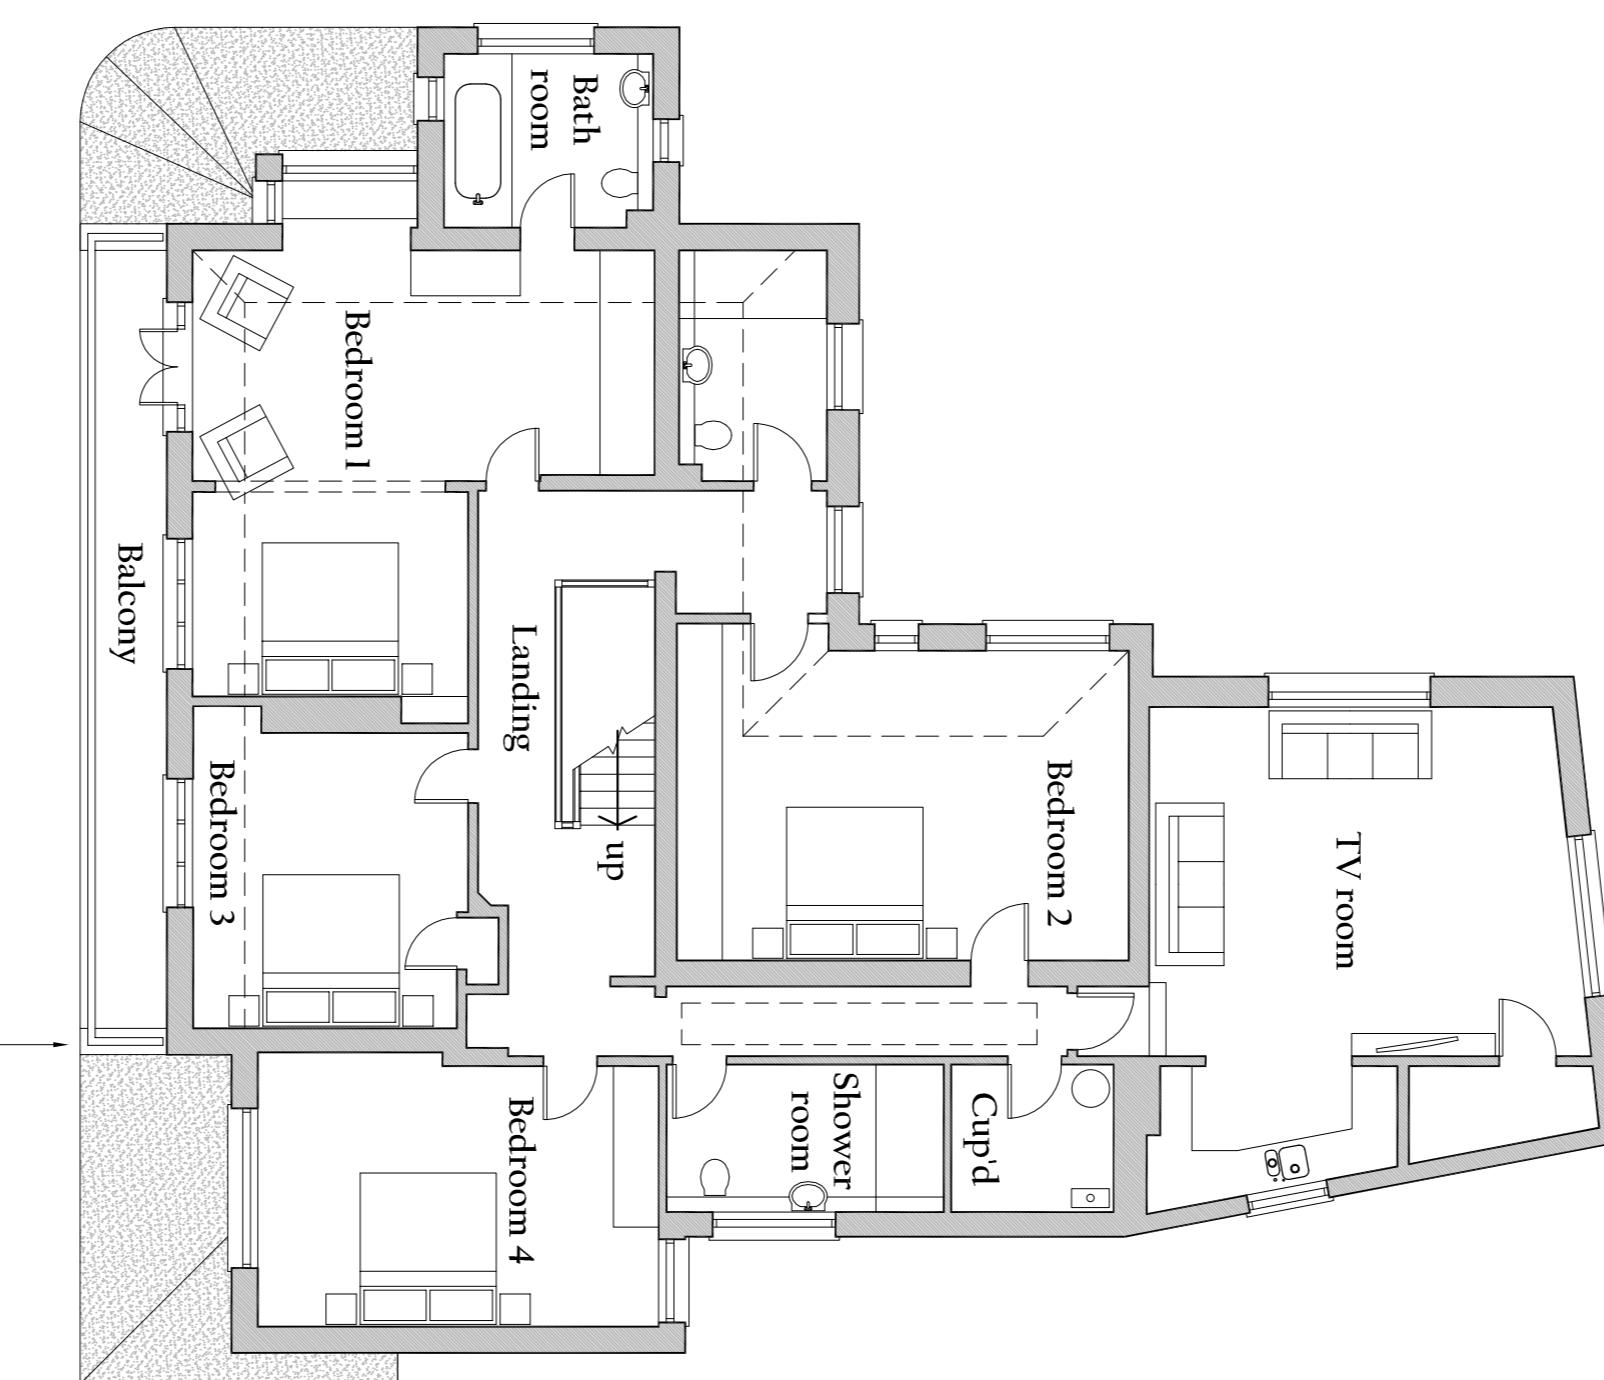

PROPOSED FIRST FLOOR PLAN 1:100

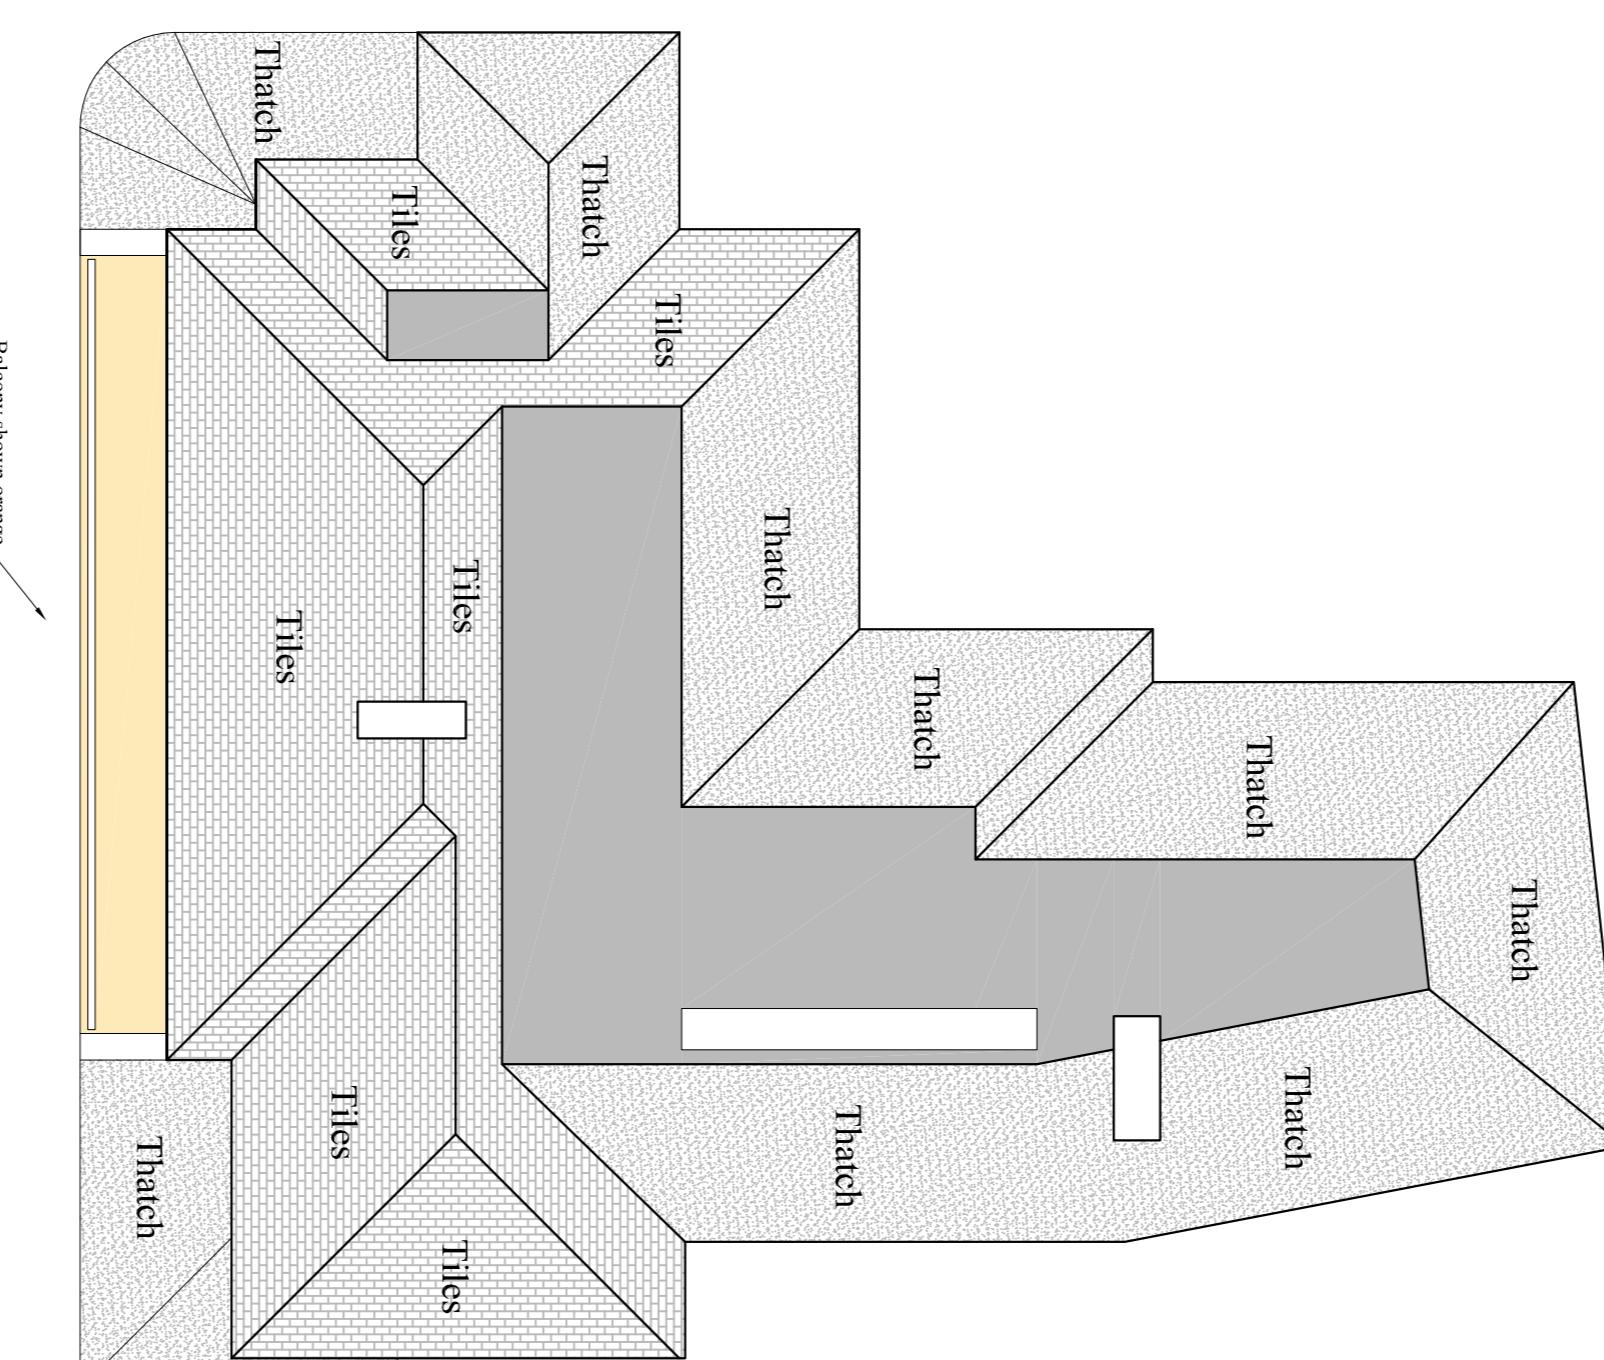

PROPOSED ROOF PLAN 1:100

parapet wall so that the thatch roof can have a lead weathering detail

Balcony shown orange

N
W E
S