



EXISTING ELEVATIONS

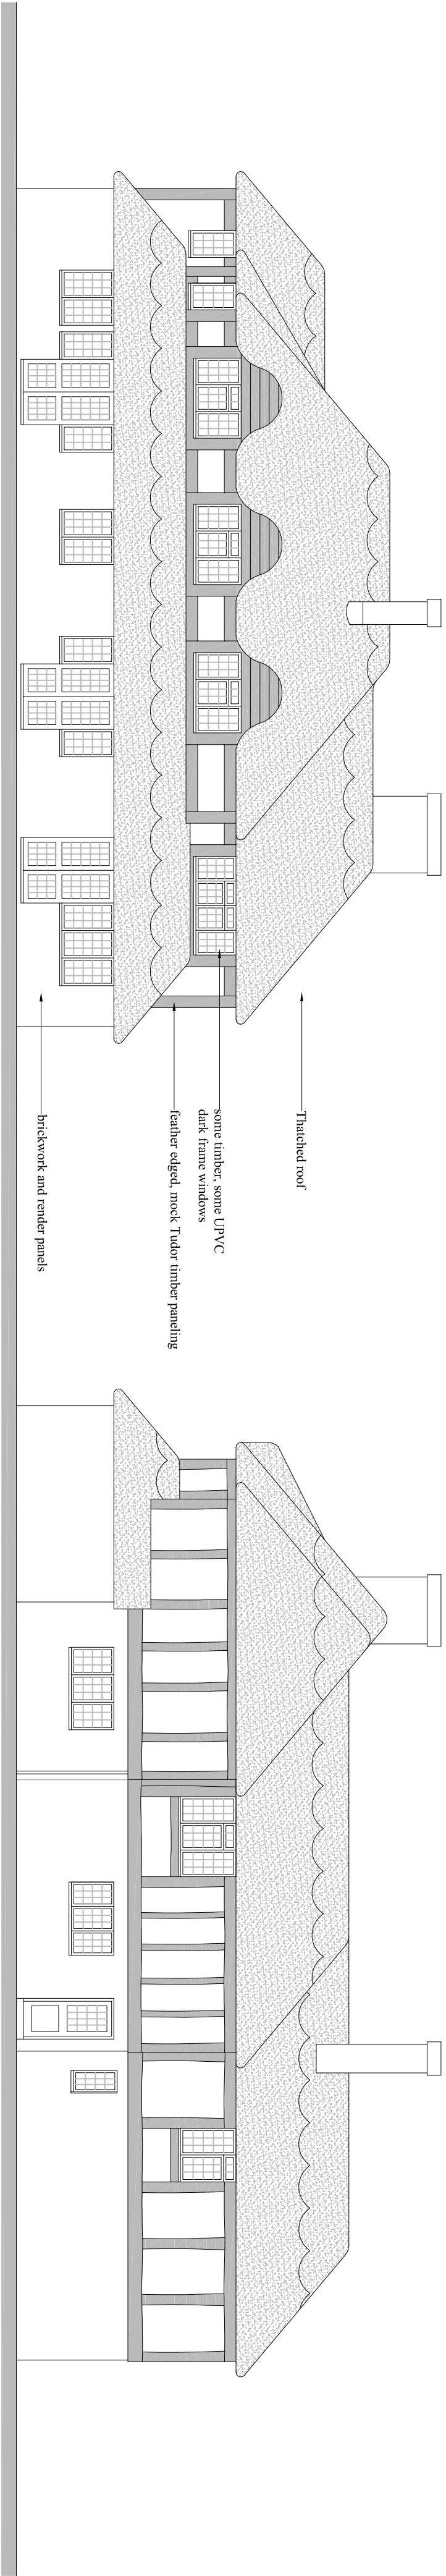

EXISTING REAR ELEVATION 1:100
(facing south)

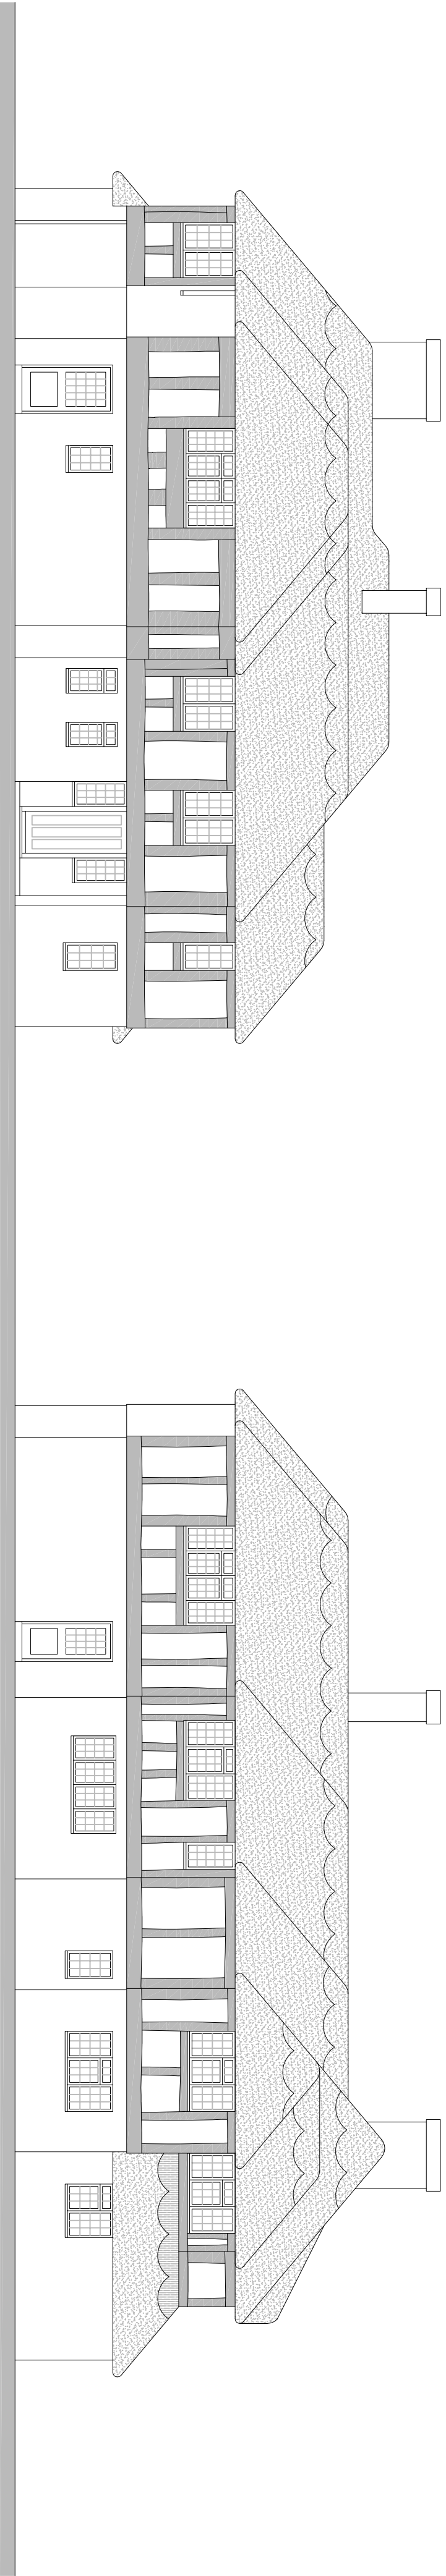

EXISTING FRONT ELEVATION 1:100
(facing north)

EXISTING SIDE ELEVATION 1:100
(facing east)

EXISTING SIDE ELEVATION 1:100
(facing west)

0 1m 10m
SCALE BAR 1:100