



PROPOSED SITE PLAN 1:200

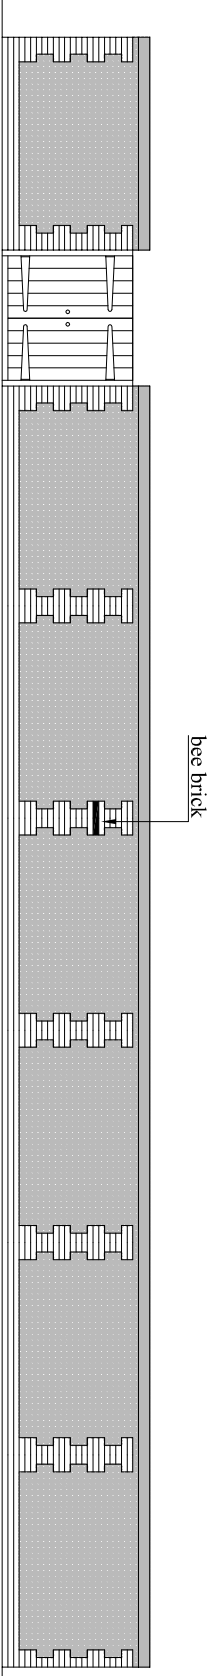

PROPOSED ELEVATION OF NEW BOUNDARY WALL
(facing south) 1:100

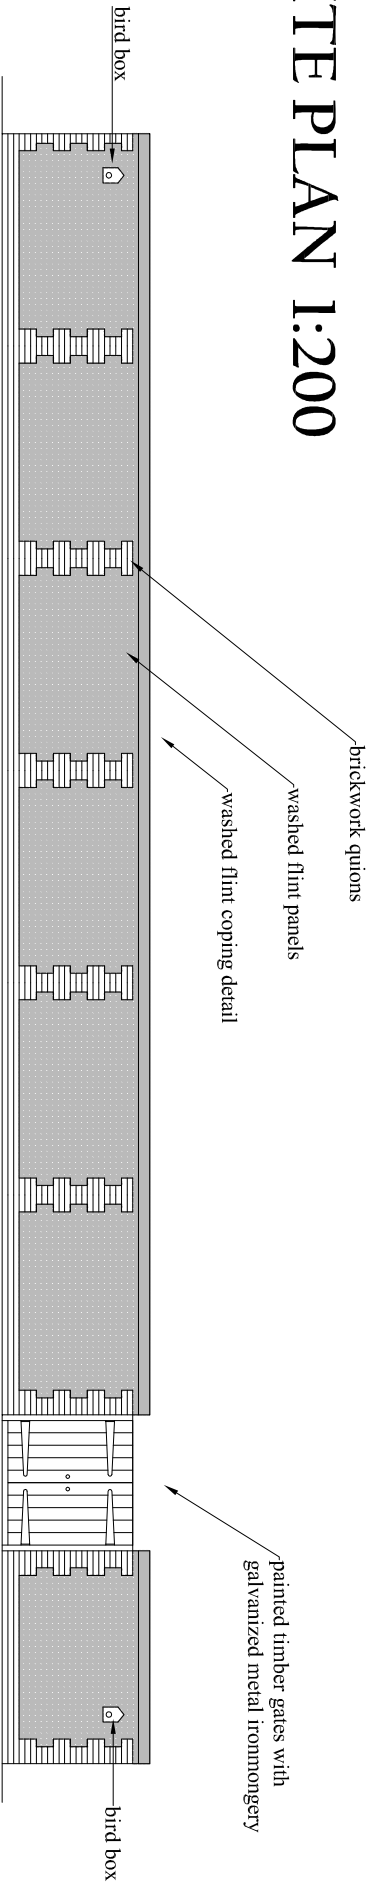

PROPOSED ELEVATION OF NEW BOUNDARY WALL
(facing north) 1:100

PROPOSED SECTION
THROUGH BOUNDARY
WALL 1:20

