




SINGLE PLY MEMBRANE ROOF COVERING



SEDUM GREEN ROOF





METAL CLADDING

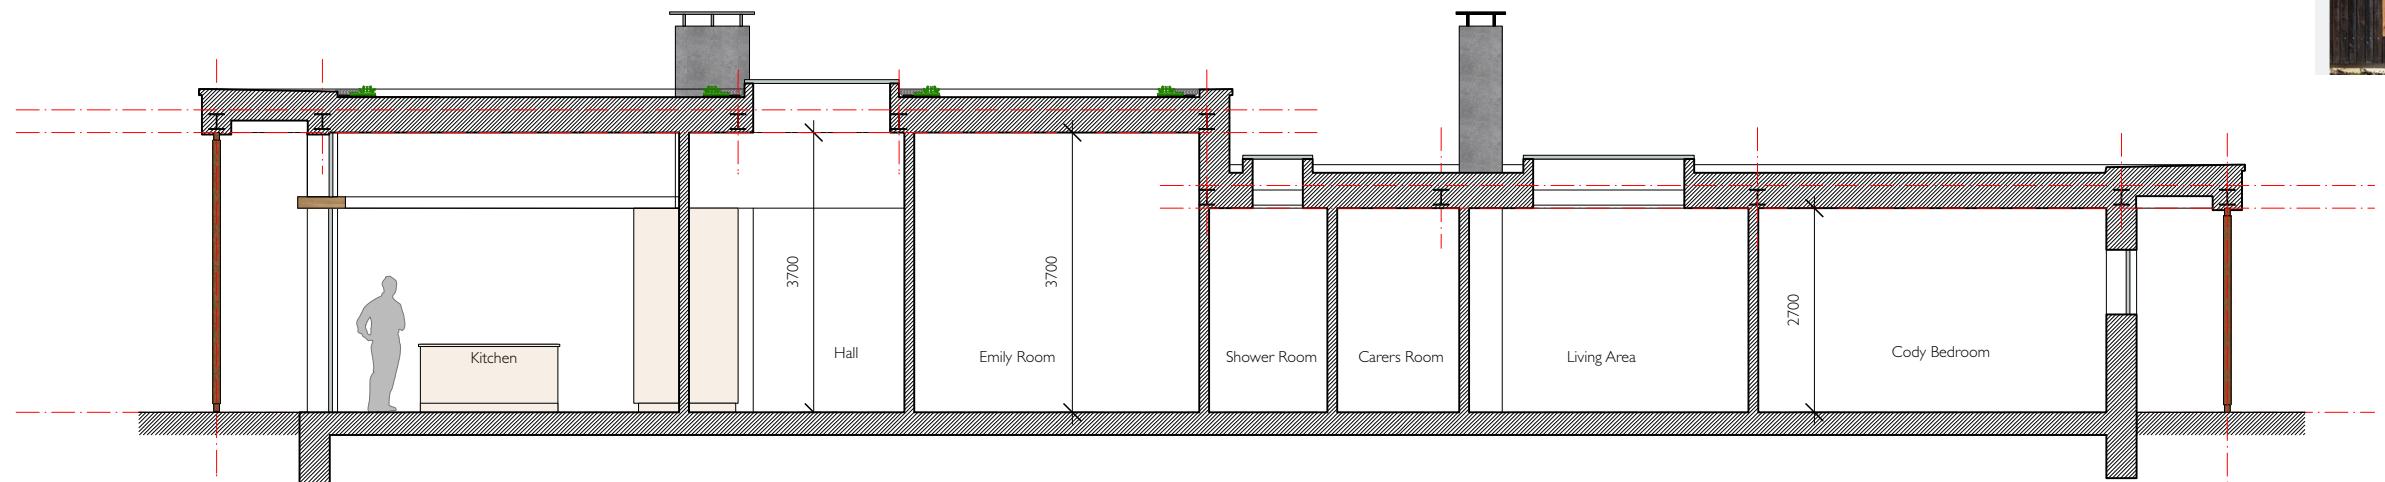

RECESSED ENTRANCE



SECTION A~A

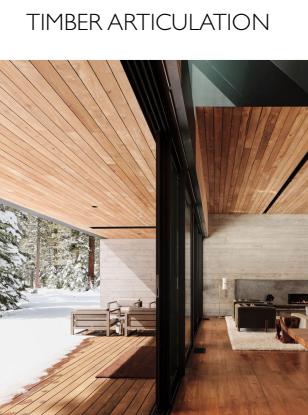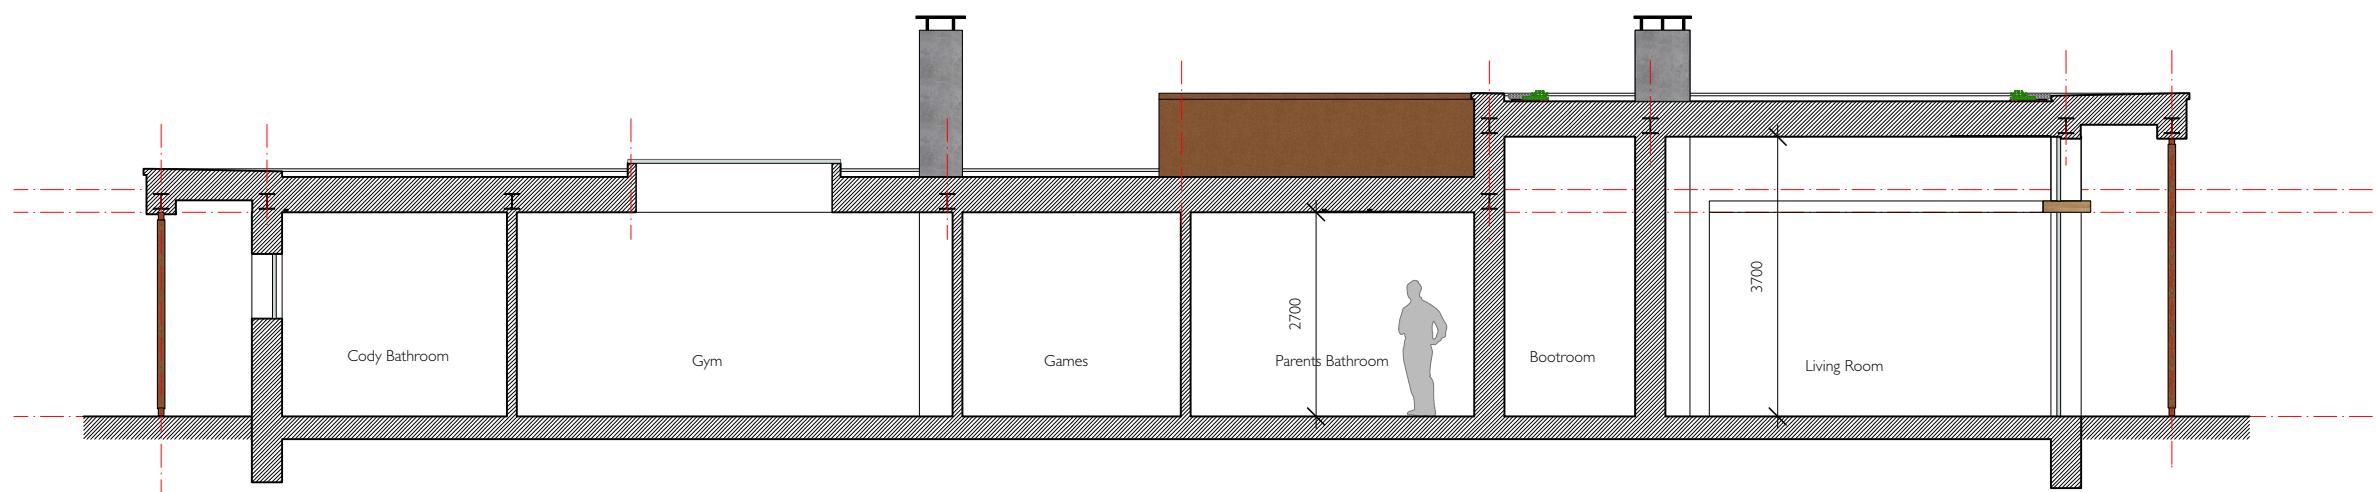

TIMBER SOFFIT AND TERRACE
FULL HEIGHT GLAZING & SLIDING
DOORS

SECTION B~B

Scan QR code for
our website





ABL3 Architects

27 Bulwer Street, W12 8AR

1059-Plans elevations and sections_TB as proposed rev B.vwx

ARUN DISTRICT COUNCIL K/32/24/PL

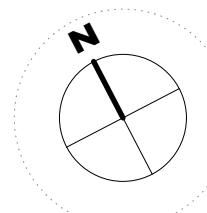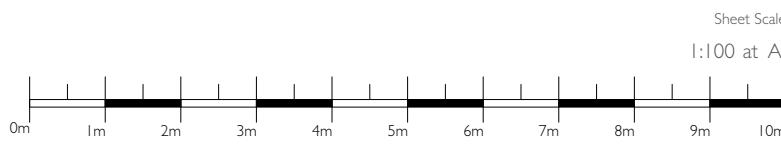

Client
MRS J COOPER
Project Start Date
October 2022

Project Title
REST HARROW
Job number
1059

Sheet Title
SECTION AA AND BB AS PROPOSED
Drawing number
P209
Revision
Date
Rev.
Notes

ABL3
ARCHITECTS