

PROPOSED




East Elev Scale 1:100 @ A3



North Elev Scale 1:100 @ A3



West Elev Scale 1:100 @ A3

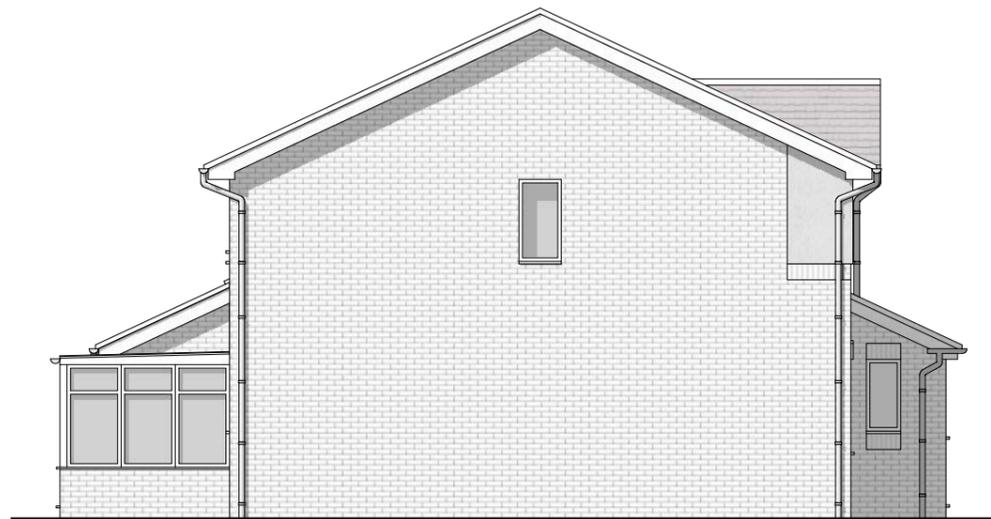

South Elev Scale 1:100 @ A3

© nat-design, all rights reserved. Use figured dimensions only. All dimensions are to be checked on site before any work is carried out. Please contact the Architect immediately regarding any discrepancies discovered on site.

Rev	Notes	Date
 M: 07599199759 E: info@nat-design.co.uk www.nat-design.co.uk		
Project:		
15 Camelia Close, Littlehampton, BN17 6UT		
Drawing:		
Proposed Elevations		
Drawn by NSE	Scale as shown	
Date Jan 2026	Revision	
Drawing 2022 - DPA - 05		

Scale 1:100 @ A3

