


BLOCK PLAN

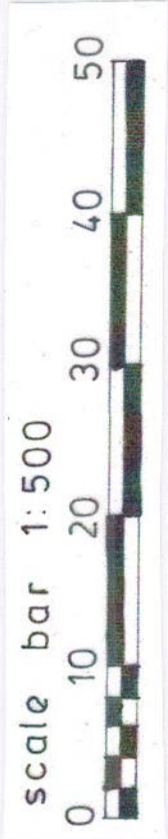

**Belmont Designs Practice  
Limited**

37 Ashenground Road  
Haywards Heath  
West Sussex  
RH16 4PS  
email:james@belmont-designs.co.uk

**Architectural Practice**

Client: Mr R Boswell  
Site: 19 Maxwell Road, Littlehampton, BN17 7BN  
Date: Oct 2025  
Scale: 1:500 @ A3  
Drawn: JTM  
Drawing No: **B.038.25.01**

Project: Proposed detached dwelling  
Block Plan

copyright and all dimensions to be checked prior to commencement