


First Floor Flat, 19 Maxwell Road, BN17 7BN

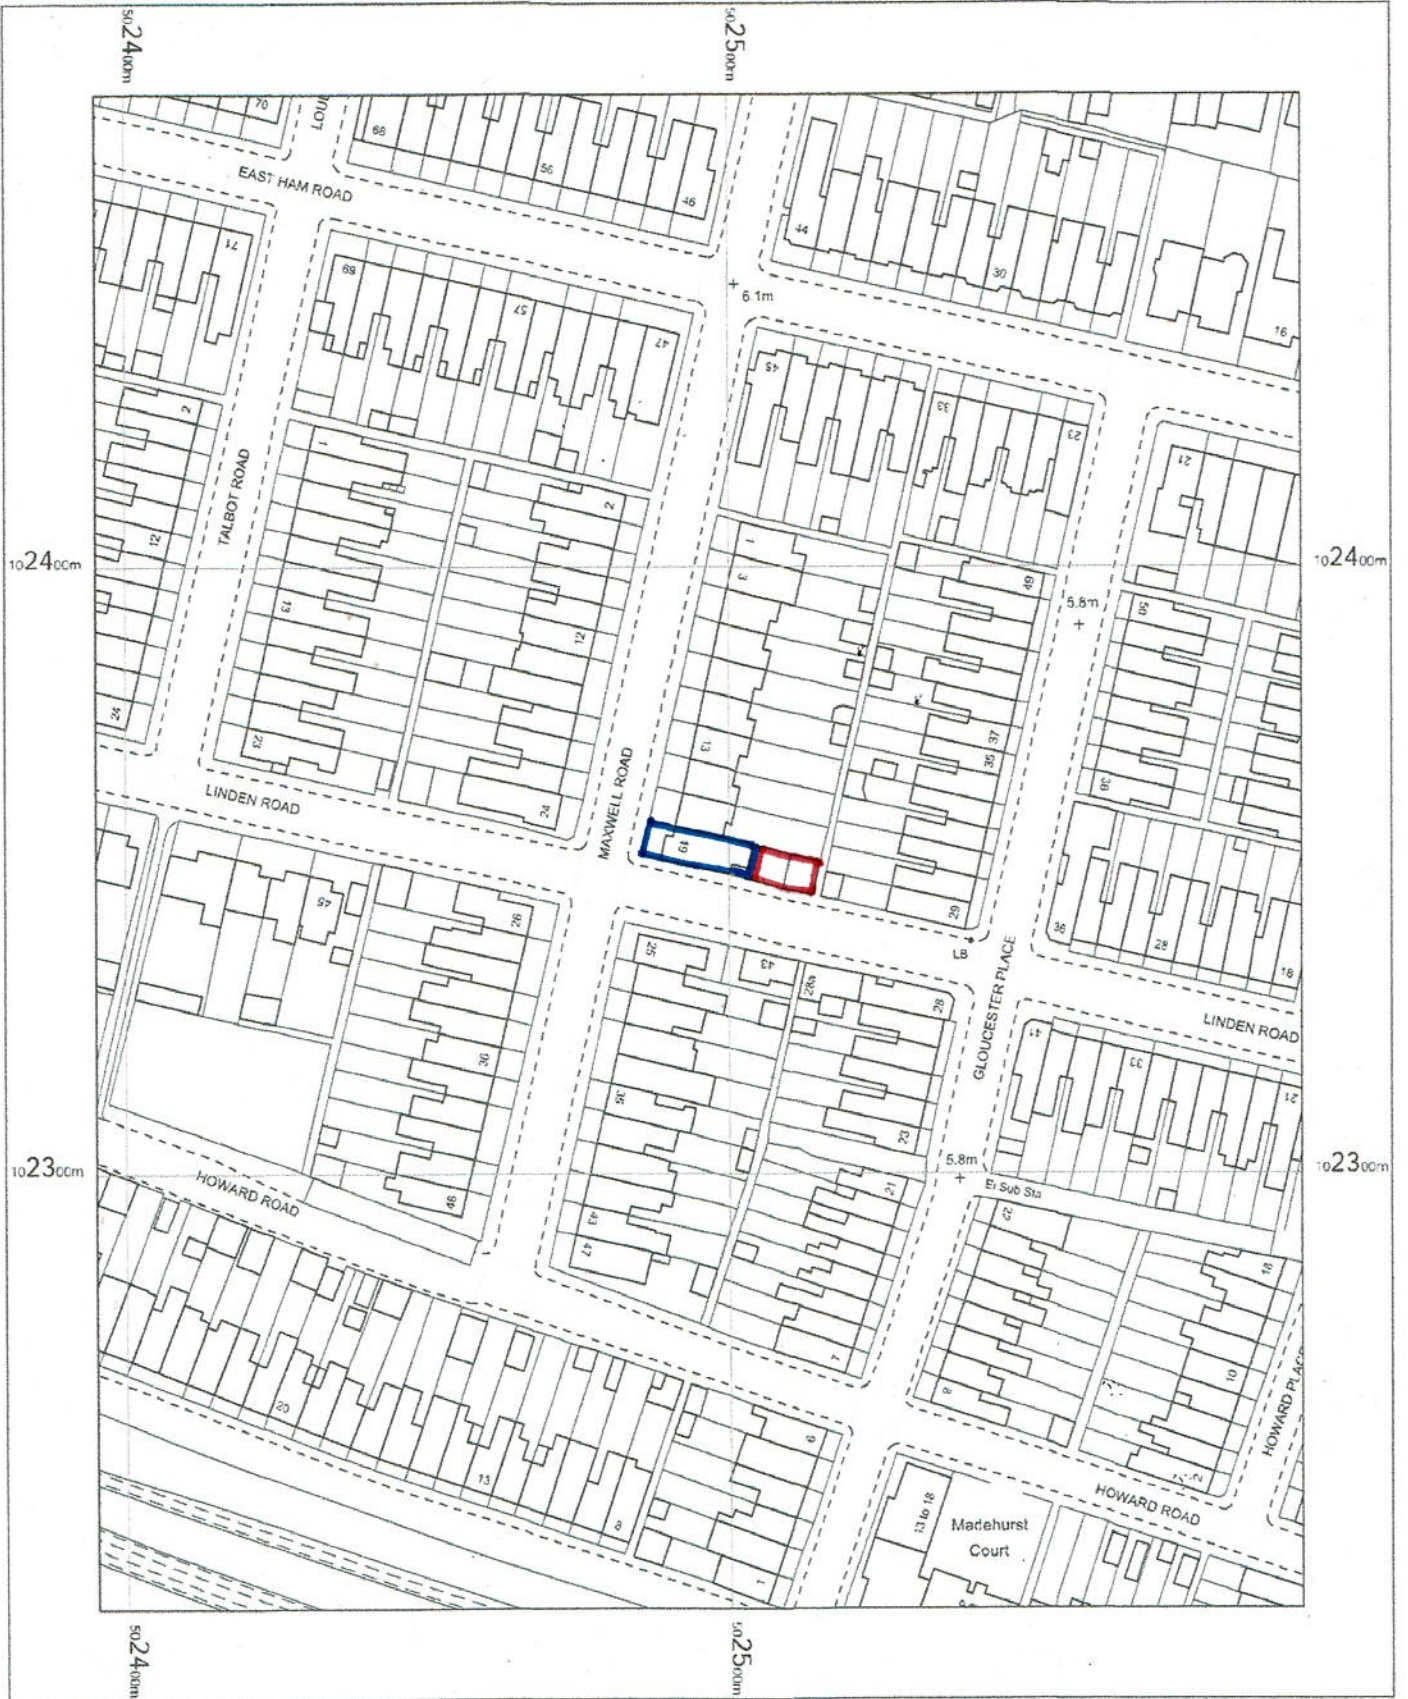

First Floor Flat  
 19 Maxwell Road,  
 Littlehampton,  
 West Sussex  
 BN17 7BN

OS MasterMap 1250/2500/10000 scale  
 Wednesday, October 22, 2025. ID: MDP-01246939  
[www.mapdataportal.co.uk](http://www.mapdataportal.co.uk)

1:1250 scale print at A4. Centre: 502495 E, 102353 N

© Crown Copyright Ordnance Survey. Licence no.  
 100019980



**MAPS@**  
**Aworth**  
 SURVEY CONSULTANTS