



- Notes
1. This drawing is the copyright of MH Architects Ltd
 2. Do not scale this drawing except for Local Authority planning purposes
 3. All dimensions must be checked on site by the contractor prior to commencement of the works.



Client Approval					
	A - Approved				
	B - Approved with comments				
	C - Do not use				
Rev.	Revision Note/Purpose of Issue	Drw By	Date	Chk By	Date

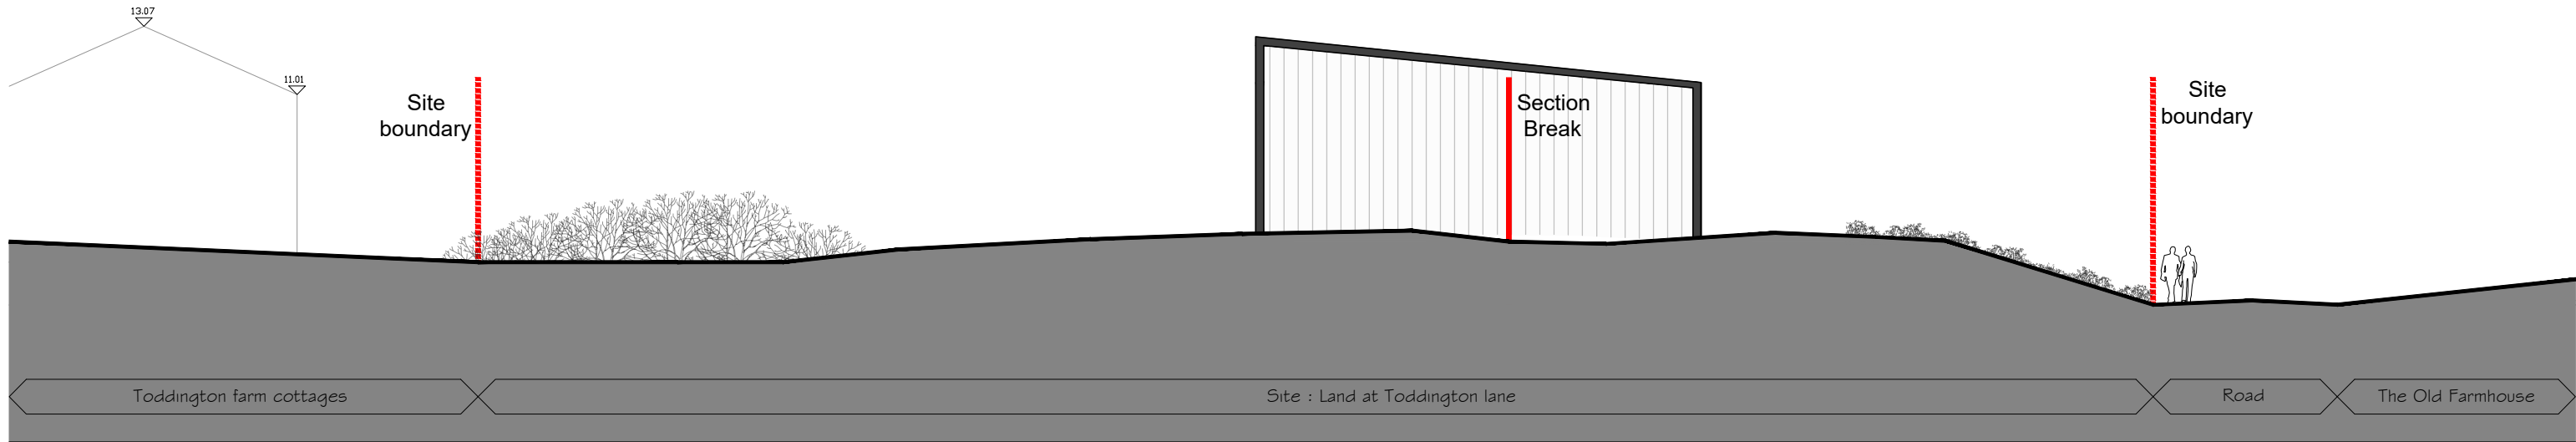

Section AA

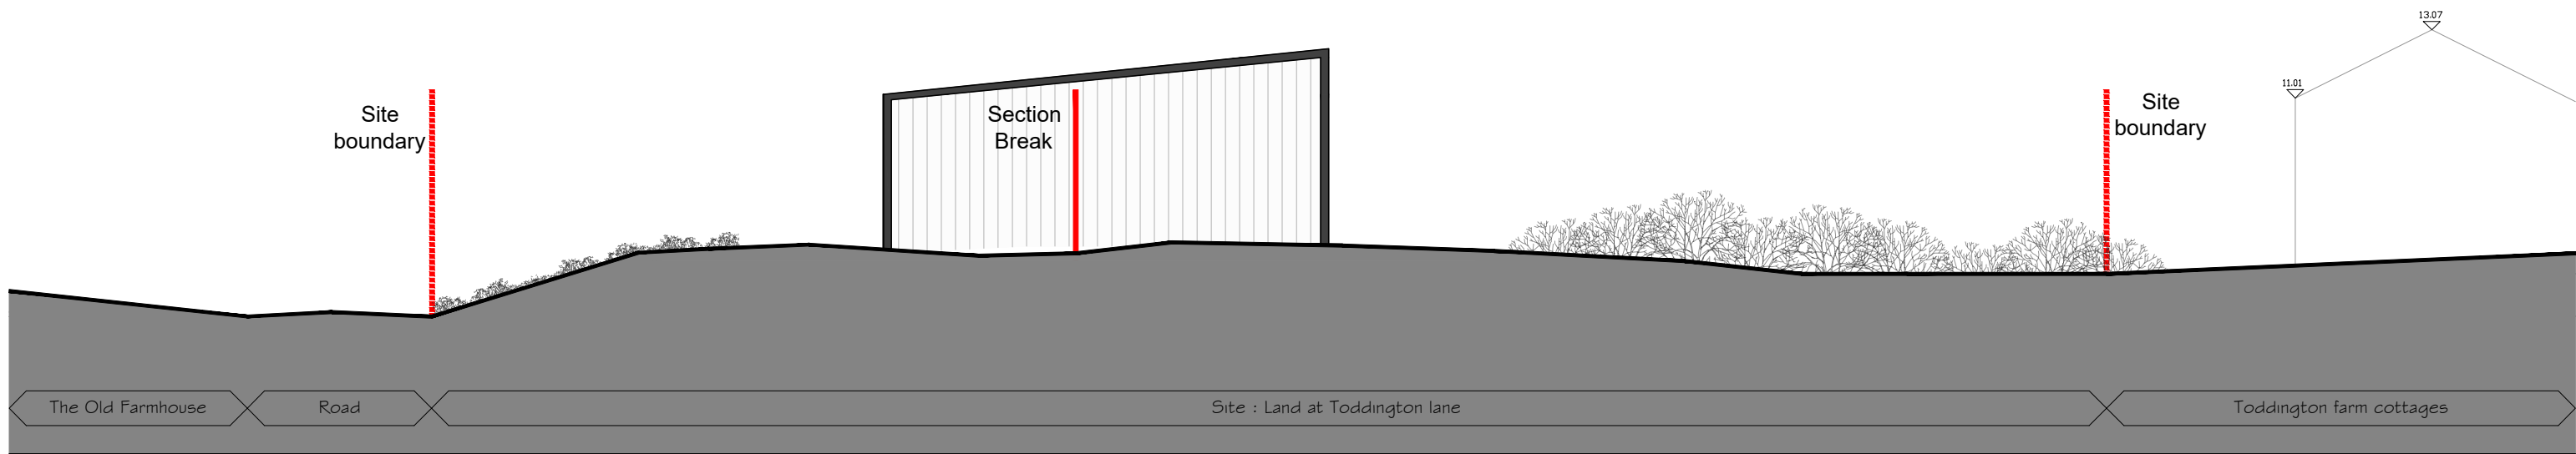

Section BB

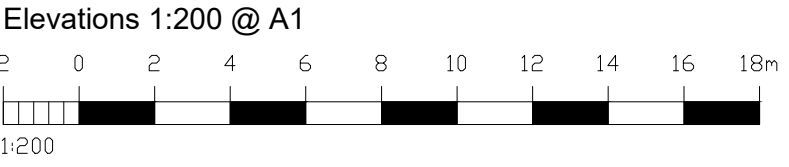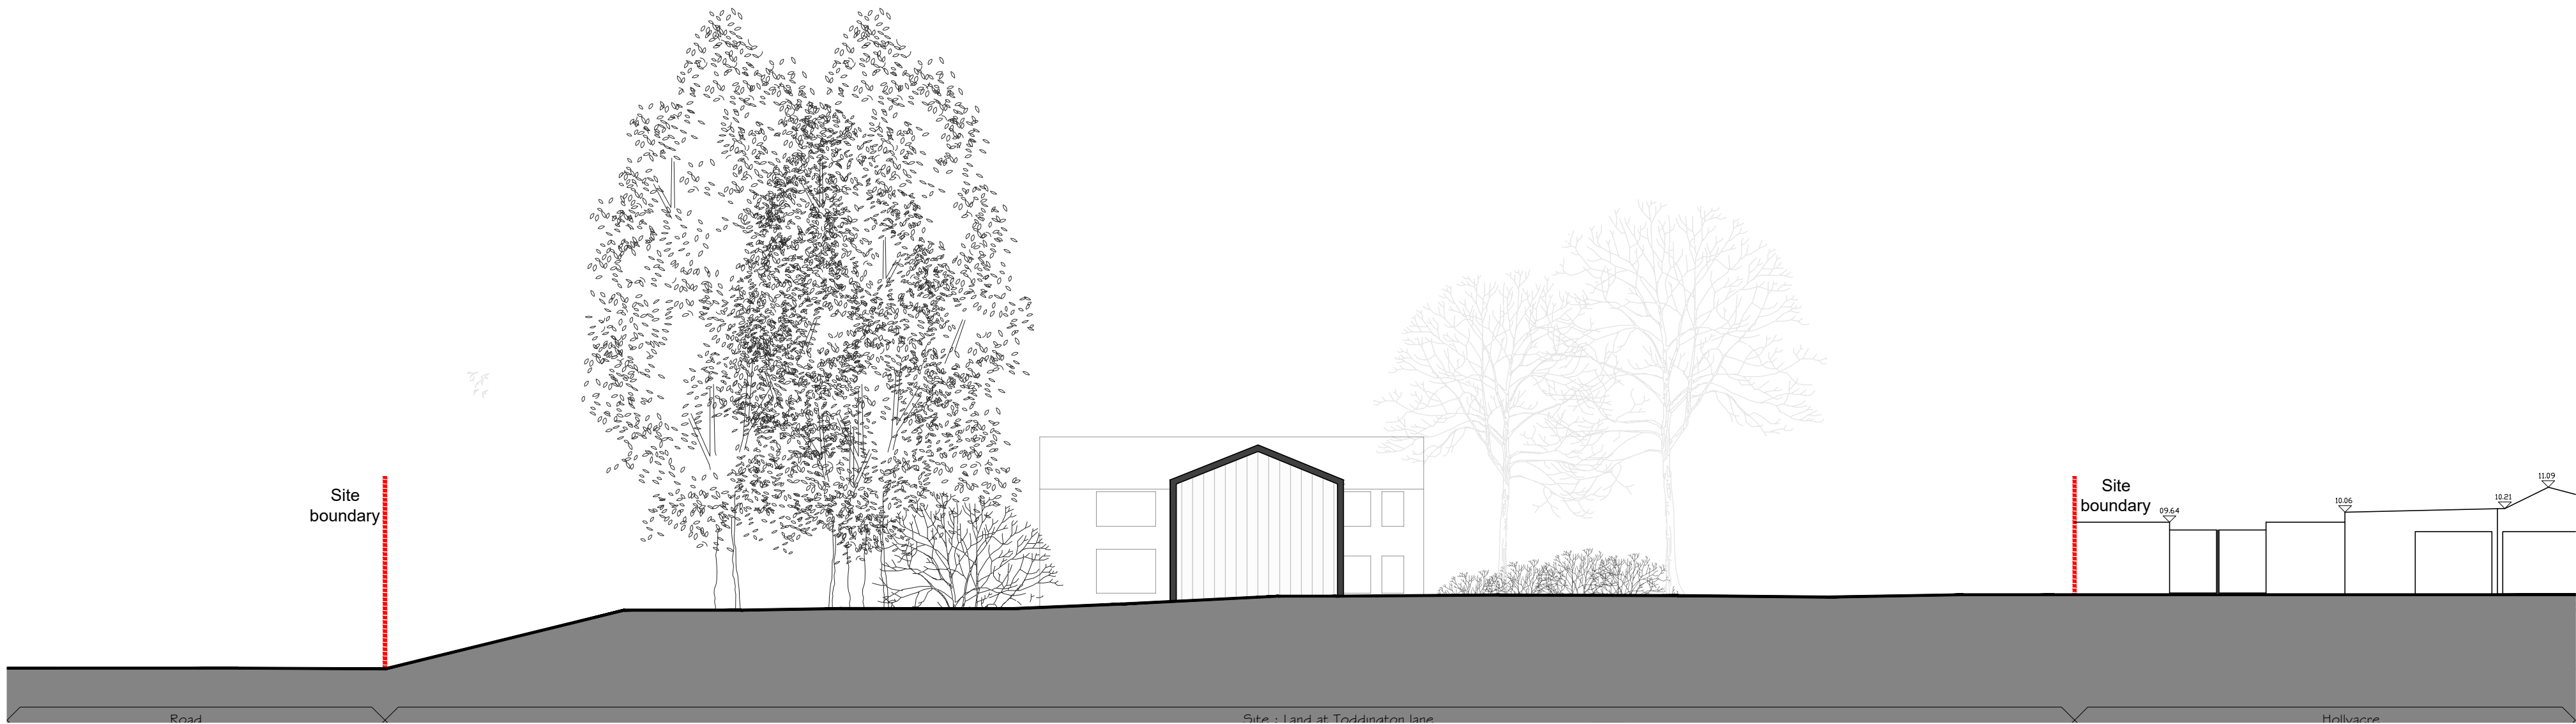

Client											
Worthing Homes											
Job title											
Land at Toddington Lane Toddington West Sussex											
Drawing title											
Site Sections AA,BB & CC Current											
Drawn	Date		Checked		Date		Scale at A1				
MD	27/01/22						1:200				
Job No.	Pro.	Org.	Zone	Level	Type	Role	No.	Rev.			
21-097	TDL	MHA	00	ZZ	DR	A	004	P01			
Purpose of Issue											

Ground Floor | Bicentennial Building
Southern Gate | Chichester
West Sussex | PO19 8EZ

T: 01243 774748
e: admin@mharchitects.co.uk
www.mharchitects.co.uk

Limited Company
Registered in England No. 0994233

