

- Notes
1. This drawing is the copyright of MH Architects Ltd
 2. Do not scale this drawing except for Local Authority planning purposes
 3. All dimensions must be checked on site by the contractor prior to commencement of the works.


Client Approval					
	A - Approved				
	B - Approved with comments				
	C - Do not use				
Rev.	Revision Note/Purpose of Issue	Drw By	Date	Chk By	Date



Section AA




Section BB

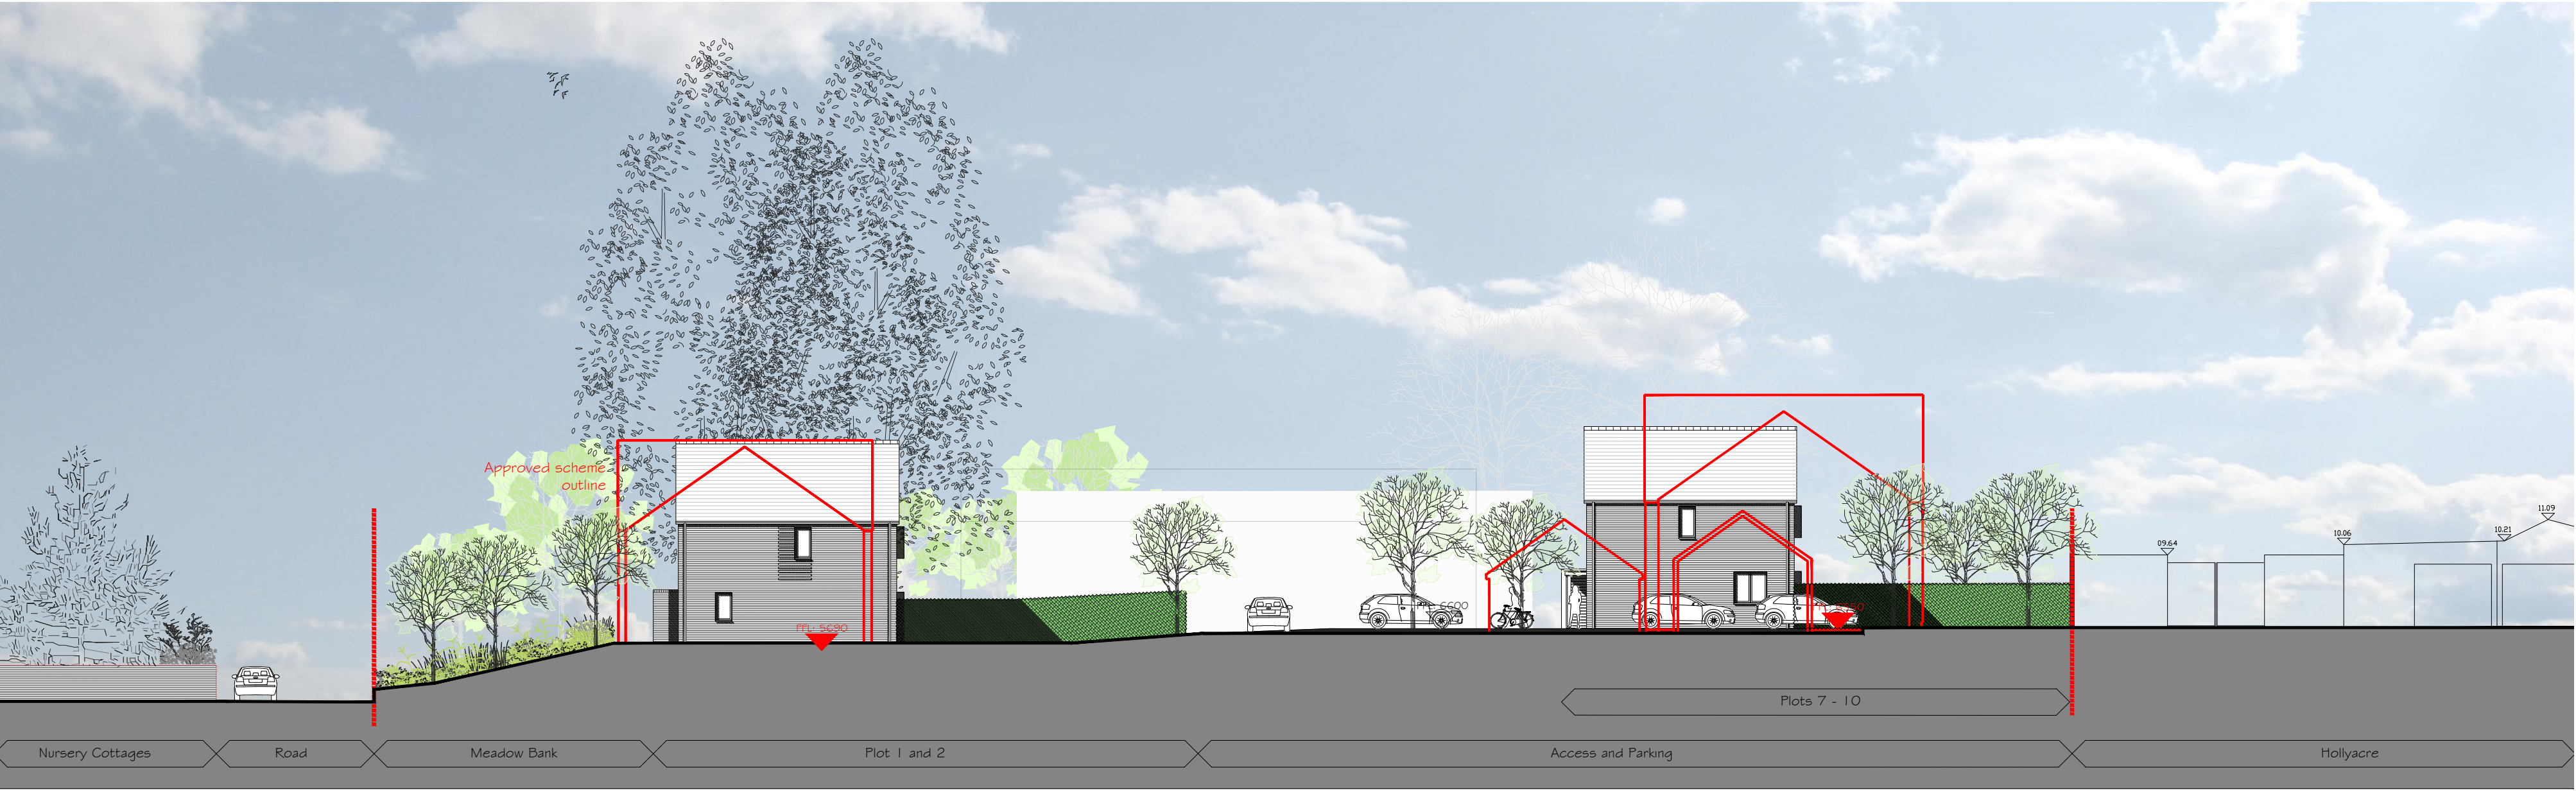

Section CC

Approved planning level

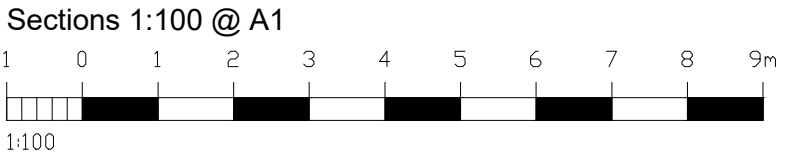

Client									
Worthing Homes									
Job title									
Land at Toddington Lane Toddington West Sussex									
Drawing title									
Site Sections AA,BB & CC Proposed									
Drawn	Date		Checked		Date		Scale at A1		
MD	31/01/22						1:200		
Job No.	Pro.	Org.	Zone	Level	Type	Role	No.	Rev.	
21-097	TDL	MHA	00	ZZ	DR	A	005	P04	
Purpose of Issue									

Ground Floor 1 Bicentennial Building
Southern Gate 1 Chichester
West Sussex PO19 8EZ

t: 01243 774748
e: admin@mharchitects.co.uk
www.mharchitects.co.uk

Limited Company
Registered in England No. 0994733

