

SPECIFICATION
All works generally, to comply with the written Soft Landscape Specification.

NOTES:
NOT FOR CONSTRUCTION, FOR PLANNING PURPOSES ONLY

Legend
Existing trees to be retained and protected during construction

Proposed tree planting within soft landscape. See detail on sheet 1

Proposed mixed native hedge planting to be planted in a double staggered row 500mm apart and at 400mm centres in each row. To be maintained at 1m height and 1.8m height adjacent to site boundaries

Proposed shrub planting to receive 75mm bark mulch after planting operations

Proposed decorative mix shrub planting to be planted in groups of 5-7no. of each species and as above

Proposed woodland mix to be planted in groups of 5-7no. of each species and as above

Proposed buffer mix to be planted in groups of 5-7no. of each species and as above

Grassland to be retained and managed as wetland / floodplain meadow, where bare patches appear seed with EM8 seed mix as supplied by Emorsgate Seeds and sown at 4 grams per msq, or equivalent

Proposed hardstanding grass mixture, to be seeded with Popular Hardstanding seed mix as supplied by Gemini Seeds and sown at 35 grams per msq, or equivalent

Proposed wet tolerant meadow mixture, to be seeded with EM8 seed mix as supplied by Emorsgate Seeds and sown at 4 grams per msq, or equivalent

Proposed marginal planting mix

Proposed Crushed Limestone path with Gridforce ground reinforcement in areas prone to flooding. Laid in line with engineer's details.

Proposed mown grass footpaths


Wayfinder Location

Timber clad dog waste bin with lid

Information Board

Litchard Bench from Broxap

Cut lines

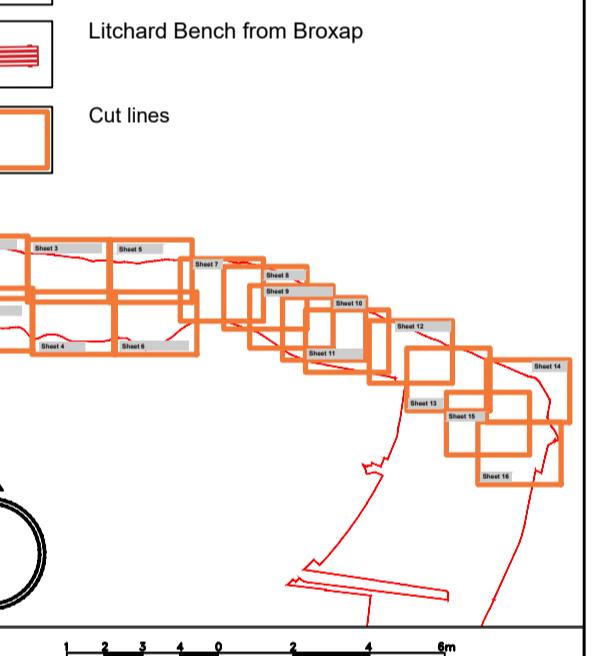

ACD
ENVIRONMENTAL
HEAD OFFICE
Rodbourne Rail Business Centre, Grange Lane,
Malmesbury, SN16 0ES
Tel: 01666 825646

4 & 5 The Old Mill, Fry's Yard, Bridge Street,
Cotswold, GL7 1HP
Tel: 01483 425714

Suite 6 Crescent House, Yonge Close,
Eastleigh, SO50 9SX
Tel: 02382 026300
email: mail@acdenv.co.uk
www.acdenvironmental.co.uk

PERSIMMON
Together, we make a home

scheme: Hampton Park
Littlehampton

client: Persimmon Thames Valley

drawing: POS North Black Ditch

date: November 2025

scale: 1:200@A1

drawing no: PERTV2480719 - Sheet 7 of 16

drawn: JO checked: RH

Copyright of ACD Environmental Ltd. All rights reserved in
Chapter IV of the Copyright, Designs and Patents Act 1988
have been generally asserted. 2011. Copyright of this plan
remains with ACD until all fees have been paid in full.