

### Planting Schedule

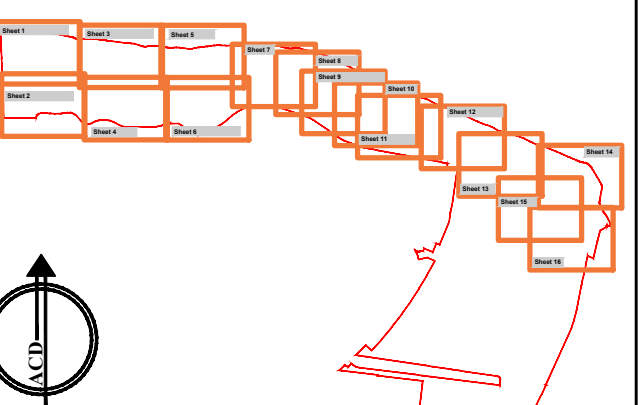
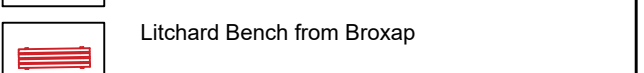
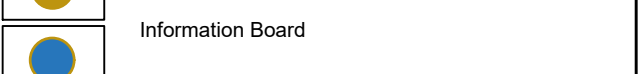
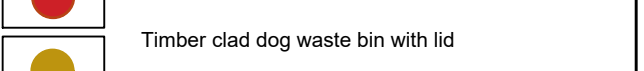
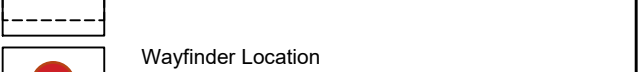
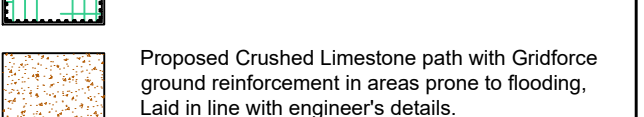
 
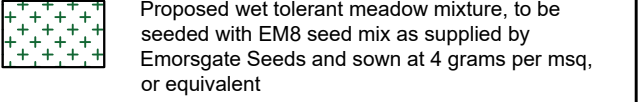
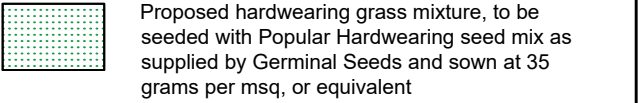
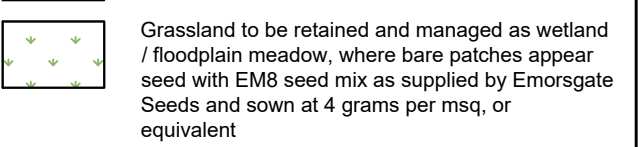
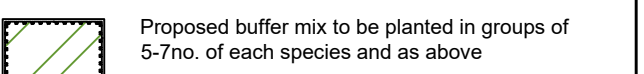
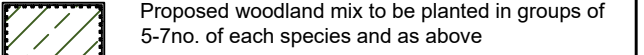
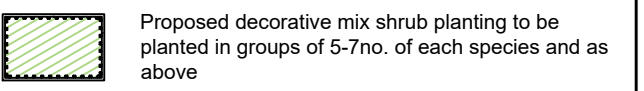
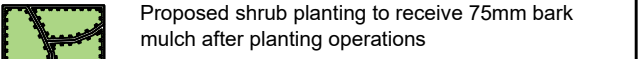
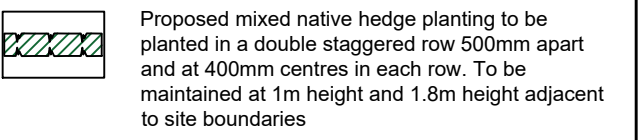
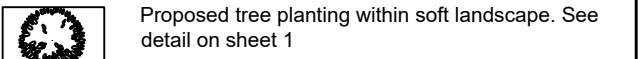
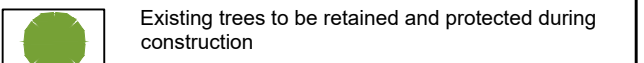
Trees	Girth	Height	Density	Specification	No.
Species Name	60-80cm	2m	Transplant	BR	3986 -
<i>Crataegus monogyna</i>	80-80cm	2m	Bushy		14
<i>Ilex aquifolium</i>	12-14cm	350-425cm	Counted	xtra Heavy Standard : Clear Stem 175-200 :5 brks :3x B :RB	4 -
<i>Salix fragilis</i>	14-16cm	400-450cm	Counted	xtra Heavy Standard : Clear Stem 175-200 :3x :5 brks	4 -
<i>Salix alba</i>	14-16cm	400-450cm	Counted	xtra Heavy Standard :3 brks :3x :Clear Stem 175-200 :RB6	4 -
<i>Betula pubescens</i>	14-16cm	400-450cm	Counted	xtra Heavy Standard :5 brks :3x :Clear Stem 175-200 :RB6	4 -
<i>Quercus robur</i>	14-16cm	400-450cm	Counted	xtra Heavy Standard :5 brks :3x :Clear Stem 175-200 :RB6	4 -
<i>Betula nida</i>	14-16cm	400-450cm	Counted	xtra Heavy Standard :5 brks :3x :Clear Stem 175-200 :RB8	4 -
<i>Pyrus calleryana</i> 'Chanticleer'	14-16cm	400-450cm	Counted	xtra Heavy Standard :5 brks :3x :Clear Stem 175-200 :RB7	4 -
<i>Prunus avium</i> 'Plena'	14-16cm	400-450cm	Counted	xtra Heavy Standard :5 brks :3x :Clear Stem 175-200 :RB4	4 -
<i>Quercus freemanii</i> 'Strong'	14-16cm	400-450cm	Counted	xtra Heavy Standard :3 brks :3x :Clear Stem 150-175 :RB6	4 -
<i>Quercus alba</i> 'Acuminata'	14-16cm	400-450cm	Counted	xtra Heavy Standard :5 brks :3x :Clear Stem 175-200 :RB6	4 -
<i>Liquidambar styraciflua</i> 'Worplesden'	14-16cm	400-450cm	Counted	xtra Heavy Standard :5 brks :3x :Clear Stem 150-175 :RB1	4 -
<i>Alnus glutinosa</i>	20-25cm	500-600cm	Counted	Semi-Mature :3x :Clear Stem min :200 :RB	2 -

Shrubs					
Species Name	Height	Pot Size	Specification	Density	No.
Cornus sanguinea	60- 80cm		Branched :BR	2/m <sup>2</sup>	404 -
Corvulus avellana	80-100cm		Branched :BR :3/5 brks	2/m <sup>2</sup>	404 -
Prunus spinosa	100-150cm		1+1 :Branched :BR	2/m <sup>2</sup>	1598 -
Rosa canina	80-100cm		Branched :BR :3/5 brks	2/m <sup>2</sup>	802 -
Viburnum opulus	60-80cm		Branched :BR	2/m <sup>2</sup>	404 -

**SPECIFICATION**  
All works generally, to comply with the written Soft Landscape Specification.

NOTES:  
NOT FOR CONSTRUCTION, FOR PLANNING  
PURPOSES ONLY

### Legend

[illegible]

HEAD OFFICE  
Rodbourne Rail Business Centre, Grange Lane,  
Malmesbury, SN16 0ES  
Tel: 01666 825646

4 & 5 The Old Mill, Fry's Yard, Bridge Street,  
Godalming, GU7 1HP  
Tel: 01483 425714

Suite 6, Crescent House, Yonge Close,  
Eastleigh, SO50 9SX  
Tel: 02382 026300

email: [mail@acdenv.co.uk](mailto:mail@acdenv.co.uk)  
[www.acdenvironmental.co.uk](http://www.acdenvironmental.co.uk)



scheme: Hampton Park  
Littlehampton

client: Persimmon Thames Valley

drawing: POS North Black Ditch

date: November 2025

scale: 1:200@A1

drawing no: PERTV24807 19 - Sheet 14 of 16

drawn: JO      checked: RH

Copyright of ACD Environmental Ltd. All rights described in Chapter IV of the Copyright, Designs and Patents Act 1988 have been generally asserted: 2011. Copyright of this plan remains with ACD until all fees have been paid in full.