

SPECIFICATION
All works generally, to comply with the written Soft Landscape Specification.

NOTES:
NOT FOR CONSTRUCTION, FOR PLANNING PURPOSES ONLY

Legend

- Proposed multi stem tree within soft landscape
- Proposed specimen shrub planting
- Proposed shrub planting to receive 25mm bark mulch after planting operations
- Proposed mix shrub planting to be planted in groups of 5-7no. of each species and as above
- Proposed grassed play area, to be seeded with A24 Wear and Tear grass seed mix as supplied by Germinal Seeds and sown at 50 grams per msq, or similar and approved
- Proposed play equipment to be laid with safety rubber matting from Jupiter Play or similar and approved
- Proposed hedge planting to be planted in a double staggered row 300mm apart and at 500mm centres in each row. To be maintained at 1m height
- Proposed aluminium entrance sign 1200x600mm from Jupiter Play or similar and approved. The sign to indicate the following:
 - the area is solely for use by children
 - adults are not allowed unless accompanied by children
 - dogs are excluded
 - name and telephone number of the operator of the facility to report any incident or damage to the play equipment
- Proposed rubber crumb safety surfacing with appropriate impact protection in green with edging, from Safeslay or similar and approved
- Proposed play area fence to be 1m high galvanized bow top railings

Planting Schedule




Trees					
Species Name	Girth	Height	Density	Specification	No.
Carpinus betulus		80-100cm	0.3Ctr	Double Staggered at 0.4m offset	303
Betula utilis jacquemontii	14-16cm	400-450cm	Counted		1

Specimen Grasses					
Species Name	Pot Size	Specification	Density	No.	
Stipa gigantea	5L	Full Pot	Counted	6	-

Sensory Grasses Mix					
Number	Species	Specification	Density	Percentage Contribution	
9	Carex comans 'Frosted Curls'	Full Pot	3/m²	35%	
9	Carex elata 'Aurea'	Full Pot	3/m²	35%	
7	Carex grayi	Full Pot	3/m²	30%	
Total :25 -					

Planting Mix 1					
Number	Species	Specification	Density	Percentage Contribution	
4	Carex secta	Full Pot	0.5Ctr	20%	
4	Deschampsia caespitosa	Full Pot	0.5Ctr	20%	
4	Perovskia 'Blue Spire'	Bushy :C	0.5Ctr	20%	
4	Rudbeckia fulgida var. sullivantii 'Goldsturm'	C	0.5Ctr	20%	
4	Veronicastrum virginicum 'Fascination'	C	0.5Ctr	20%	
Total :20 -					

Planting Mix 2					
Number	Species	Specification	Density	Percentage Contribution	
8	Aronia x prunifolia 'Viking'	Bushy :C	2/m²	30%	
8	Lonicera caerulea edulis	Bushy :C	2/m²	30%	
10	Morus rotundiloba 'Mojo Berry'	Bushy :C	2/m²	40%	
Total :26 -					

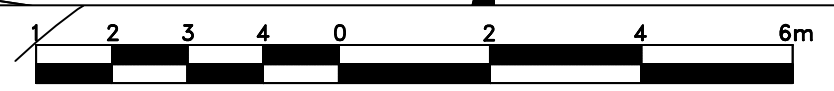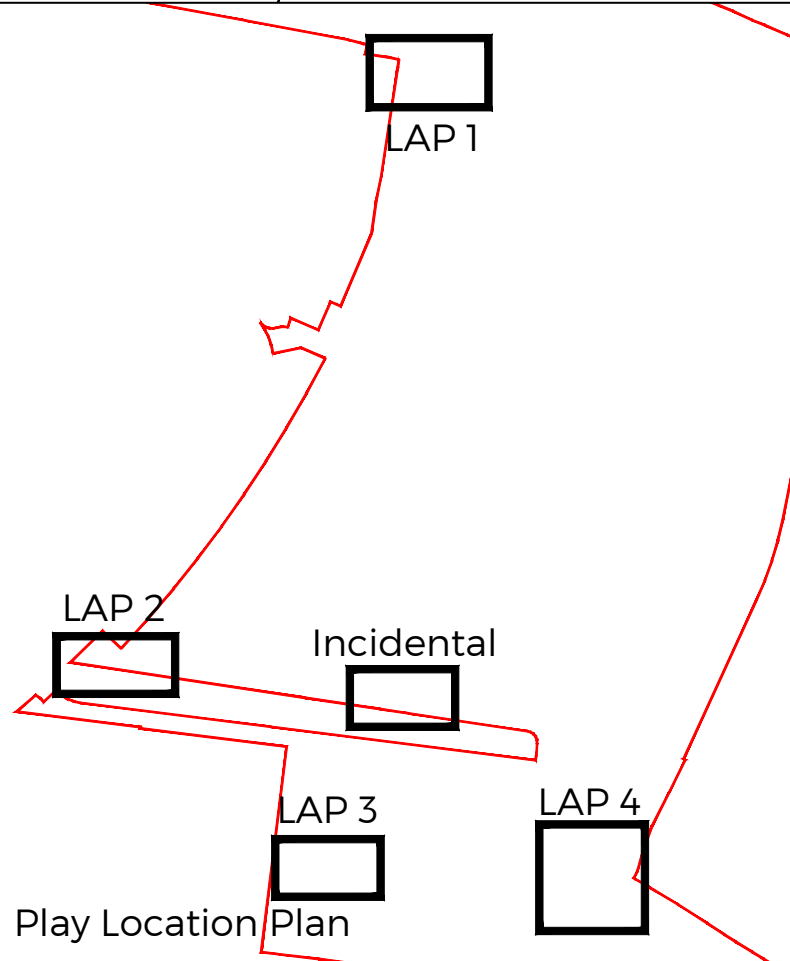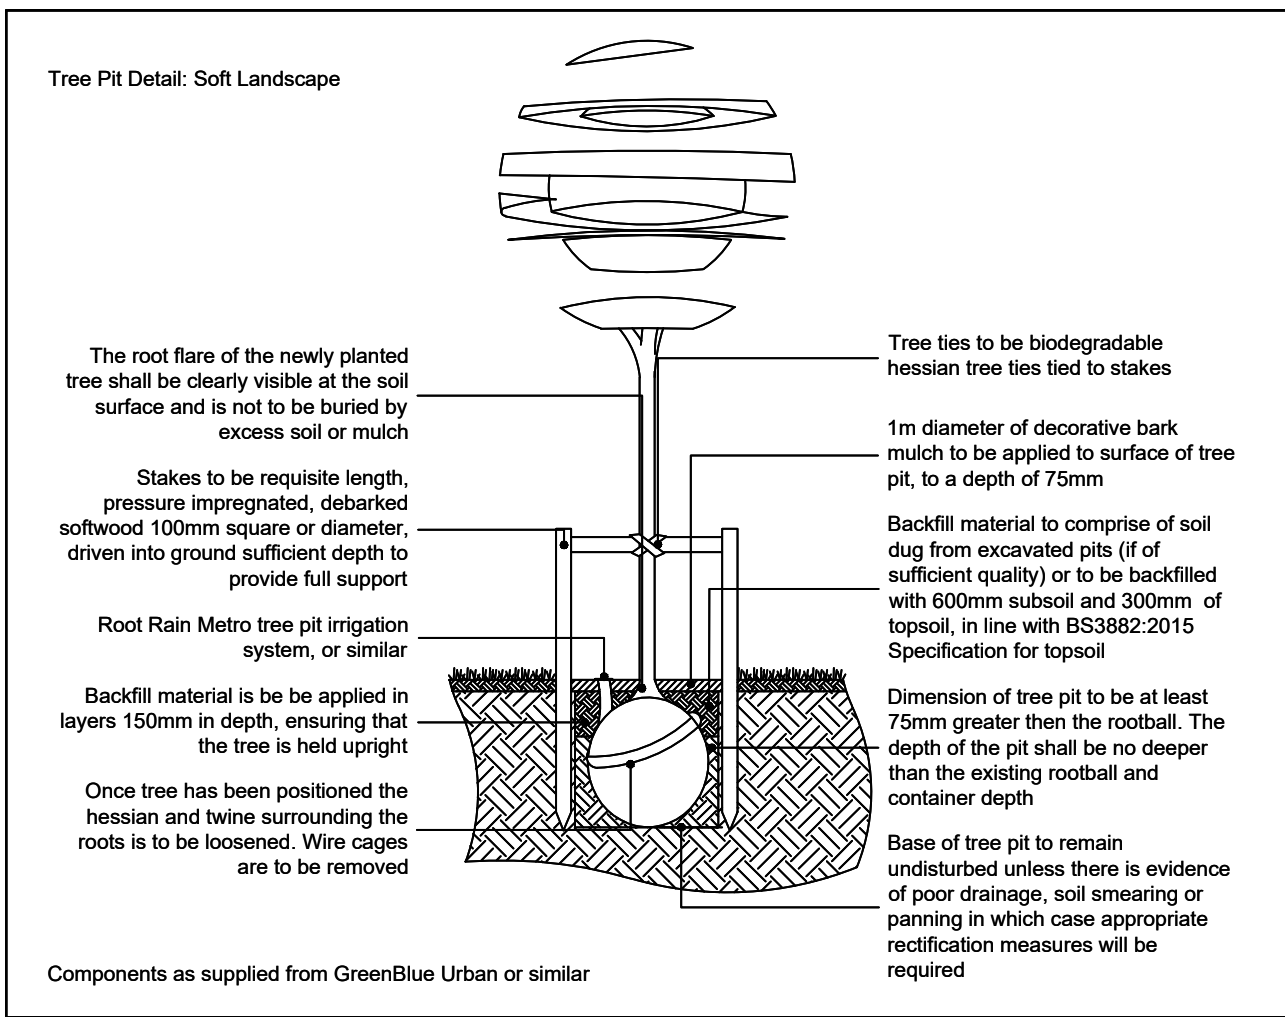

Timber Natural Play & Informal Seating
Softwood Tree Trunks
from Playdale or similar and approved. Ref: NATURAL 2 (Age range 6 to 12)




Okehampton Redwood Litter Bin
from Broxap or similar and approved. Ref: BX17 4030.



Timber Balancing Beam
from Jupiter play or similar and approved. Ref: CDE19 (Age range 4 to 14).




Timber Balancing Beam with Holding Rope
from Jupiter play or similar and approved. Ref: 906100900R (Age range 4 to 12).

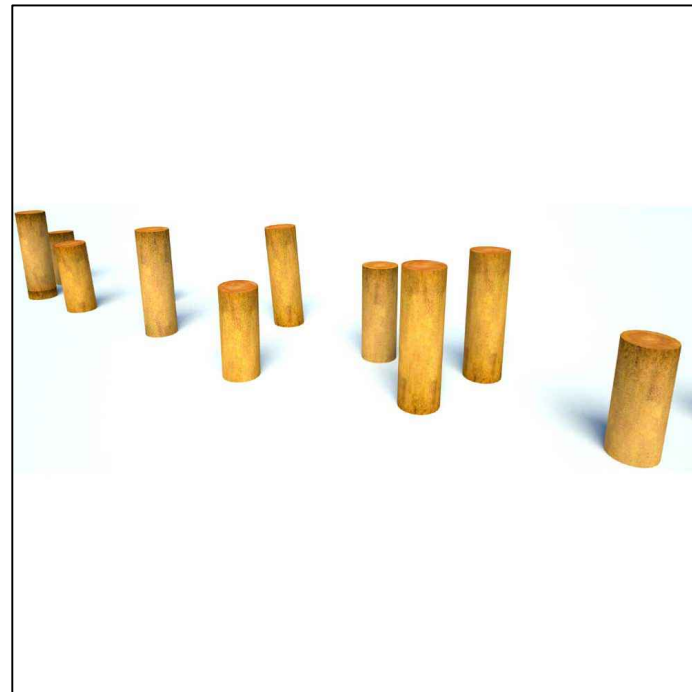

Timber Stepping Posts
from Jupiter play or similar and approved. Ref: 906110300R (Age range 5 to 12).



Cotswold Inclusive 8 Seater Wheelchair Friendly Picnic Bench
from Kingfisher Direct or similar and approved. Ref: SKU

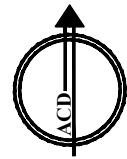

Rev	Date	Details	Drawn



HEAD OFFICE
Rodbourn Rail Business Centre, Grange Lane,
Malmesbury, SN16 0ES
Tel: 01666 825646

4 & 5 The Old Mill, Fry's Yard, Bridge Street,
Cotnam, GU7 1HP
Tel: 01483 425714

Suite 6, Crescent House, Yonge Close,
Eastleigh, SO50 9SX
Tel: 02382 026300

email: mail@acdenv.co.uk
www.acdenvironmental.co.uk



scheme: Hampton Park
Littlehampton
client: Persimmon Thames Valley
drawing: Play Area LAP 2
date: November 2025
scale: 1:100@A1 Sheet 1
drawing no: RH checked: DKM

Copyright of ACD Environmental Ltd. All rights described in Chapter IV of the Copyright, Designs and Patents Act 1988 have been generally asserted. 2011. Copyright of this plan remains with ACD until all fees have been paid in full.