

Planting Schedule


Trees	Species Name	Girth	Height	Density	Specification	No.
	Betula utilis jacquemontii	14-16cm	400-450cm	Counted	Extra Heavy Standard :Multi-Stemmed :7 brks :3x :RB	2 -

Formal Hedge Planting	Species Name	Height	Pot Size	Specification	Density	No.
	Griselinia littoralis	40-60cm	3L	Bushy :3 brks :C	0.3Ctr Double Staggered at 0.4m offset	276 -

Specimen Grasses	Species Name	Pot Size	Specification	Density	No.
	Deschampsia caespitosa	10L	Full Pot	Counted	6 -
	Stipa gigantea	5L	Full Pot	Counted	5 -

Sensory Grasses Mix	Number	Species	Specification	Density	Percentage Contribution
	30 -	Carex comans 'Frosted Curls'	Full Pot	3/m²	35%
	30 -	Carex elata 'Aurea'	Full Pot	3/m²	35%
	26 -	Carex grayi	Full Pot	3/m²	30%
	Total :86 -				

Planting Mix 2	Number	Species	Specification	Density	Percentage Contribution
	9 -	Aronia x prunifolia 'Viking'	Bushy :C	2/m²	30%
	9 -	Lonicera caerulea edulis	Bushy :C	2/m²	30%
	12 -	Morus rotundiloba 'Mojo Berry'	Bushy :C	2/m²	40%
	Total :30 -				

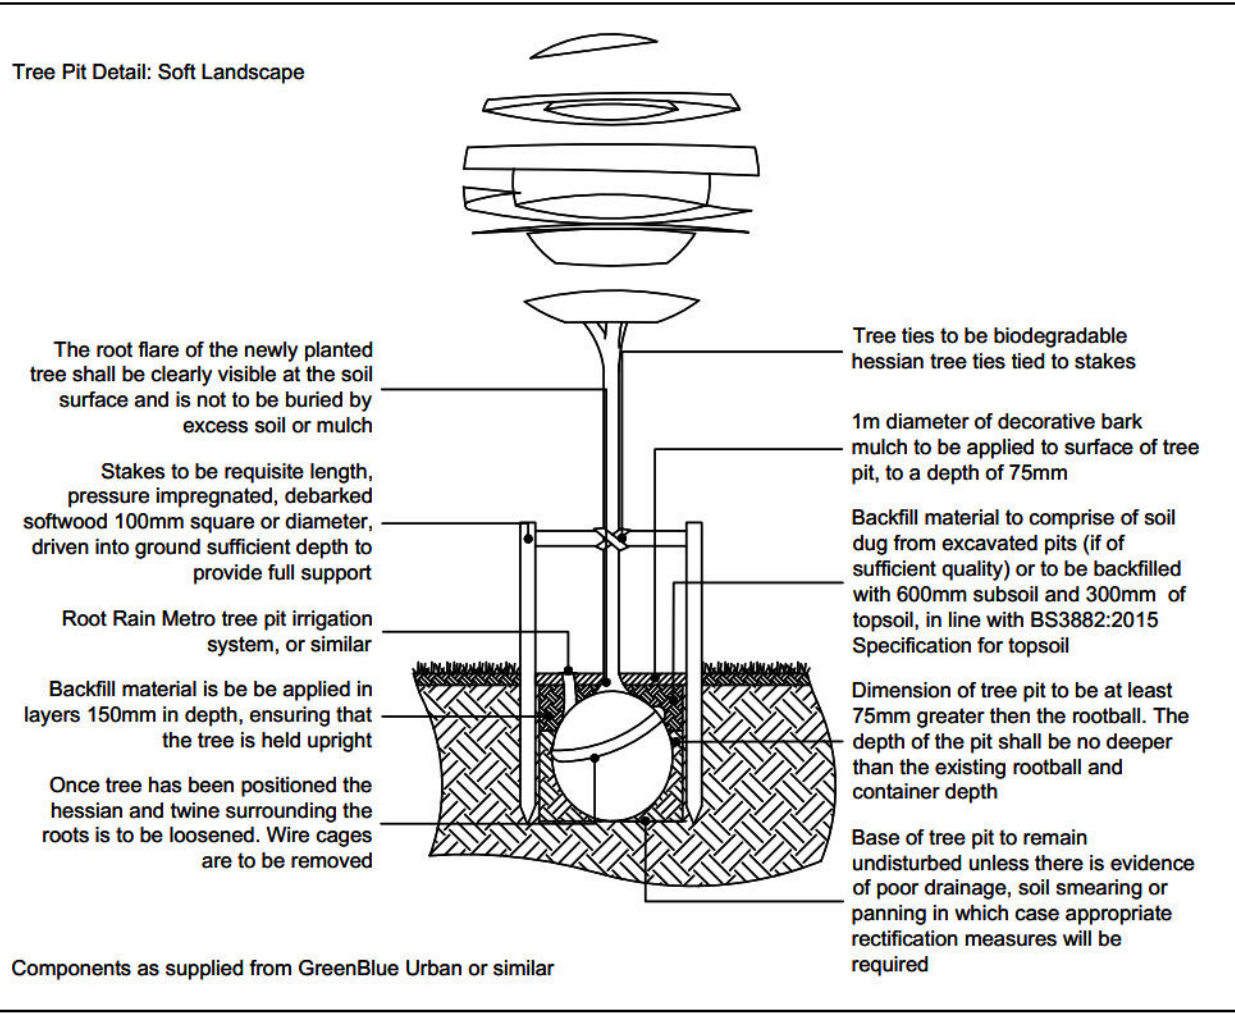

SPECIFICATION
All works generally, to comply with the written Soft Landscape Specification.
NOTES:
NOT FOR CONSTRUCTION, FOR PLANNING PURPOSES ONLY

- Legend
- Proposed multi stem tree within soft landscape.
 - Proposed specimen shrub planting
 - Proposed shrub planting to receive 75mm bark mulch after planting operations
 - Proposed mix shrub planting to be planted in groups of 5-7no. of each species and as above
 - Proposed grassed play area, to be seeded with A24 Virus and Team grass seed mix as supplied by Germinall Seeds and sown at 50 grams per m², or similar and approved
 - Proposed hedge planting to be planted in a double staggered row 300mm apart and at 500mm centres in each row. To be maintained at 1m height.
 - Proposed aluminium entrance sign 1200mm from Jupiter Play or similar and approved. The sign to indicate the following:
 - the area is solely for use by children
 - adults are not allowed unless accompanied by children
 - dogs are excluded
 - name and telephone number of the operator of the facility to report any incident or damage to the play equipment
 - Proposed Tarmac footpaths laid in line with engineers details
 - Proposed indicative location of play and soil mounds.




Litchard Timber Seat
from Broxap or similar and approved.
Ref: BX17 4071/S.



Okehampton Redwood Litter Bin
from Broxap or similar and approved.
Ref: BX17 4030.



Proposed Natural Grassed Play Mounds

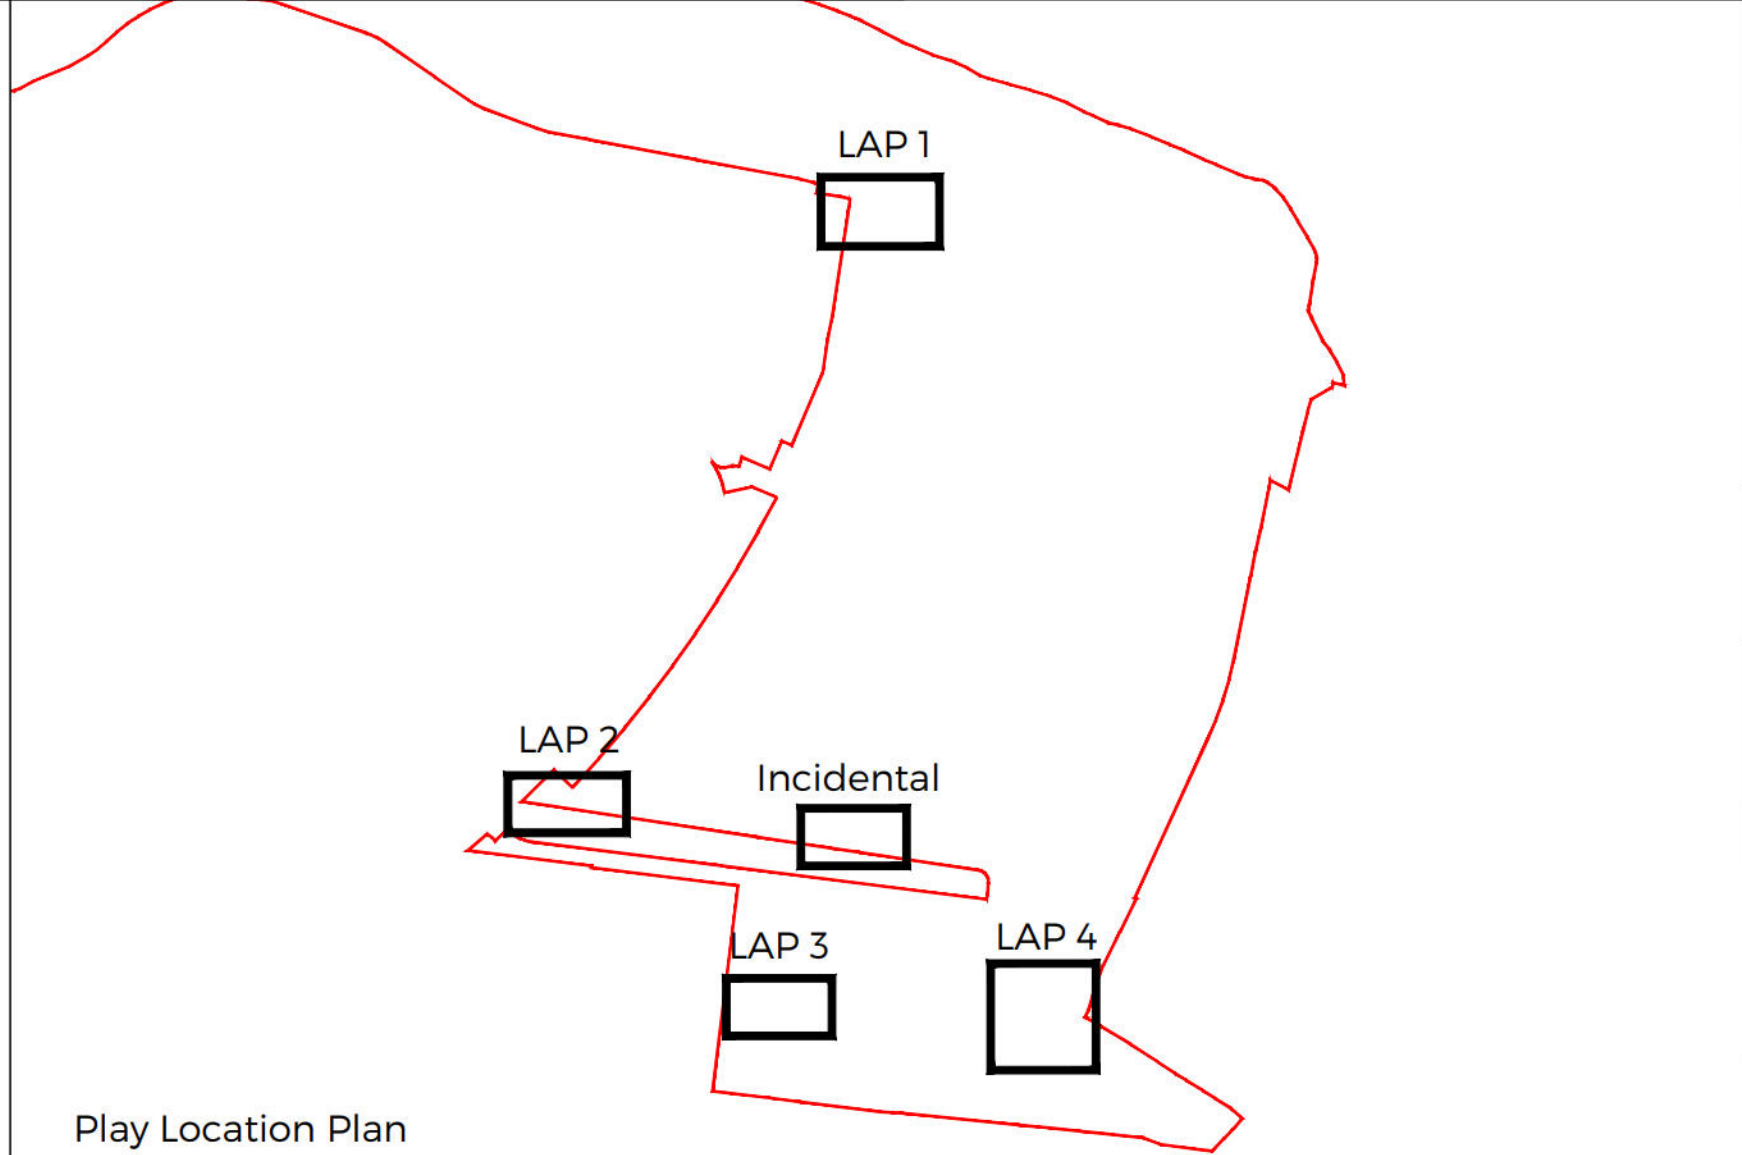

Rev Date Details Drawn

ACD ENVIRONMENTAL

HEAD OFFICE
Rodbourne Rail Business Centre, Grange Lane,
Malmesbury, SN16 0ES
Tel: 01666 825646

4 & 5 The Old Mill, Fry's Yard, Bridge Street,
Codalming, GU7 1HP
Tel: 01483 425714

Suite 6, Crescent House, Yonge Close,
Eastleigh, SO50 9SX
Tel: 02382 026300

email: mail@acdenv.co.uk
www.acdenvironmental.co.uk

PERSIMMON
Together, we make a home

scheme: Hampton Park
Littlehampton
client: Persimmon Thames Valley
drawing: Play Area LAP 3
date: November 2025
scale: 1:100@A1 Sheet 1
drawing no: PERTV24807 25
drawn: RH checked: DKM

Copyright of ACD Environmental Ltd. All rights described in Chapter IV of the Copyright, Designs and Patents Act 1988 have been generally asserted. 2011. Copyright of this plan remains with ACD until all fees have been paid in full.