











A0 ORIGINAL

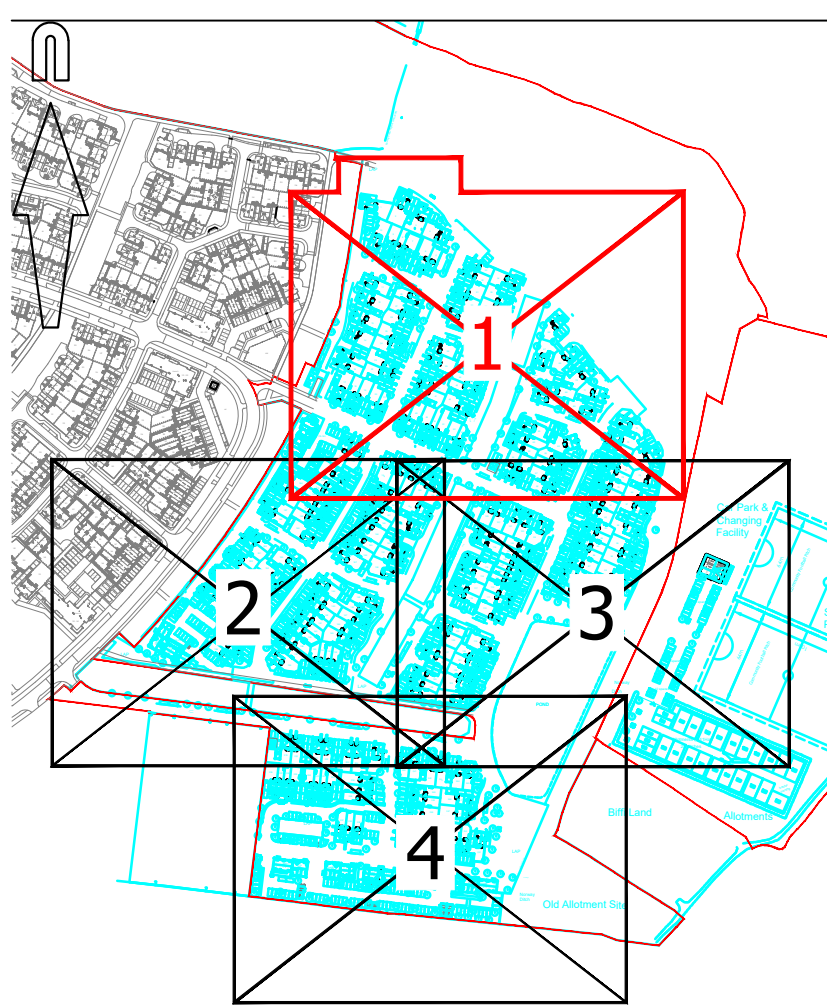
© Crown copyright and database rights 2025. Ordnance Survey Act 2003 000012.

KEY:





- | | |
|---|--|
|  | EXISTING KERB LINE |
|  | KERB/EDGING LINE |
|  | DROPPED KERB |
|  | 2.4m x 25m JUNCTION VISIBILITY SPLAY |
|  | 25m FORWARD VISIBILITY AROUND BEND |
|  | ROAD MARKING |
|  | BUFF COLOURED TACTILE PAVING |
|  | BUFF COLOURED CORDUROY PAVING |
|  | PEDESTRIAN INTERVISIBILITY 2.4m x 2.4m |
|  | RED LINE BOUNDARY |

NOTES

1. This drawing is not to be scaled.
2. Drawing based on Persimmon Homes "Site Layout - Phase 6a - Residential - 285 units drawing reference " 547_PL_100a", received on 10/11/2025.
3. Based on topographic survey undertaken by Survey Solutions in November 2024, drawing reference 718499WLS-02.
4. This drawing is to be read in conjunction with all other relevant engineering and landscaping drawings. Any discrepancies are to be reported to the Engineer immediately for clarification.



KEY TO HEALTH AND SAFETY SYMBOLS

- | | |
|---|---|
|  | INDICATES A RESIDUAL RISK REQUIRING A COMPULSORY ACTION. |
|  | INDICATES A RESIDUAL RISK FOR INFORMATION. |
|  | INDICATES A RESIDUAL RISK REQUIRING A PROHIBITIVE ACTION. |
|  | INDICATES A RESIDUAL RISK AS A WARNING. |

FOR INFORMATION

P6	Drawing updated. (TC)	SF	02/12/20
P5	Drawing updated. (TC)	SF	01/12/20
P4	Drawing updated following revised Architect's layout received on 11/11/25. (TC)	SF	25/11/20
P3	Drawing updated following revised Architect's layout received on 08/10/25. (TC)	SF	14/10/20
P2	Drawing updated following revised Architects Layout (GB)	TC	02/06/20
P1	Initial Issue. (TC)	PMA	15/04/20

rev.	amendment	checked	date
------	-----------	---------	------



Mayer Brown Limited
Lion house Oriental Road Woking Surrey GU22 8AR
Telephone 01483 750 508
enquiry@mayerbrown.co.uk www.mayerbrown.co.uk

PERSIMMON HOMES THAMES VALLEY

project

PHASE 6A
LITTLEHAMPTON

scale 1:250	drawn by TC	checked by SF
date DECEMBER 2025		cad file 10.DWG

GENERAL ARRANGEMENT
(SHEET 1 OF 4)

Mayer Brown Limited jobcode	suitability	revision
SF/PHHAMTONPARK	-	P6

drawing number
PHLITTLEPH6A.2/101