


Proposed path to tie back in with existing levels / alignment of existing path at this point

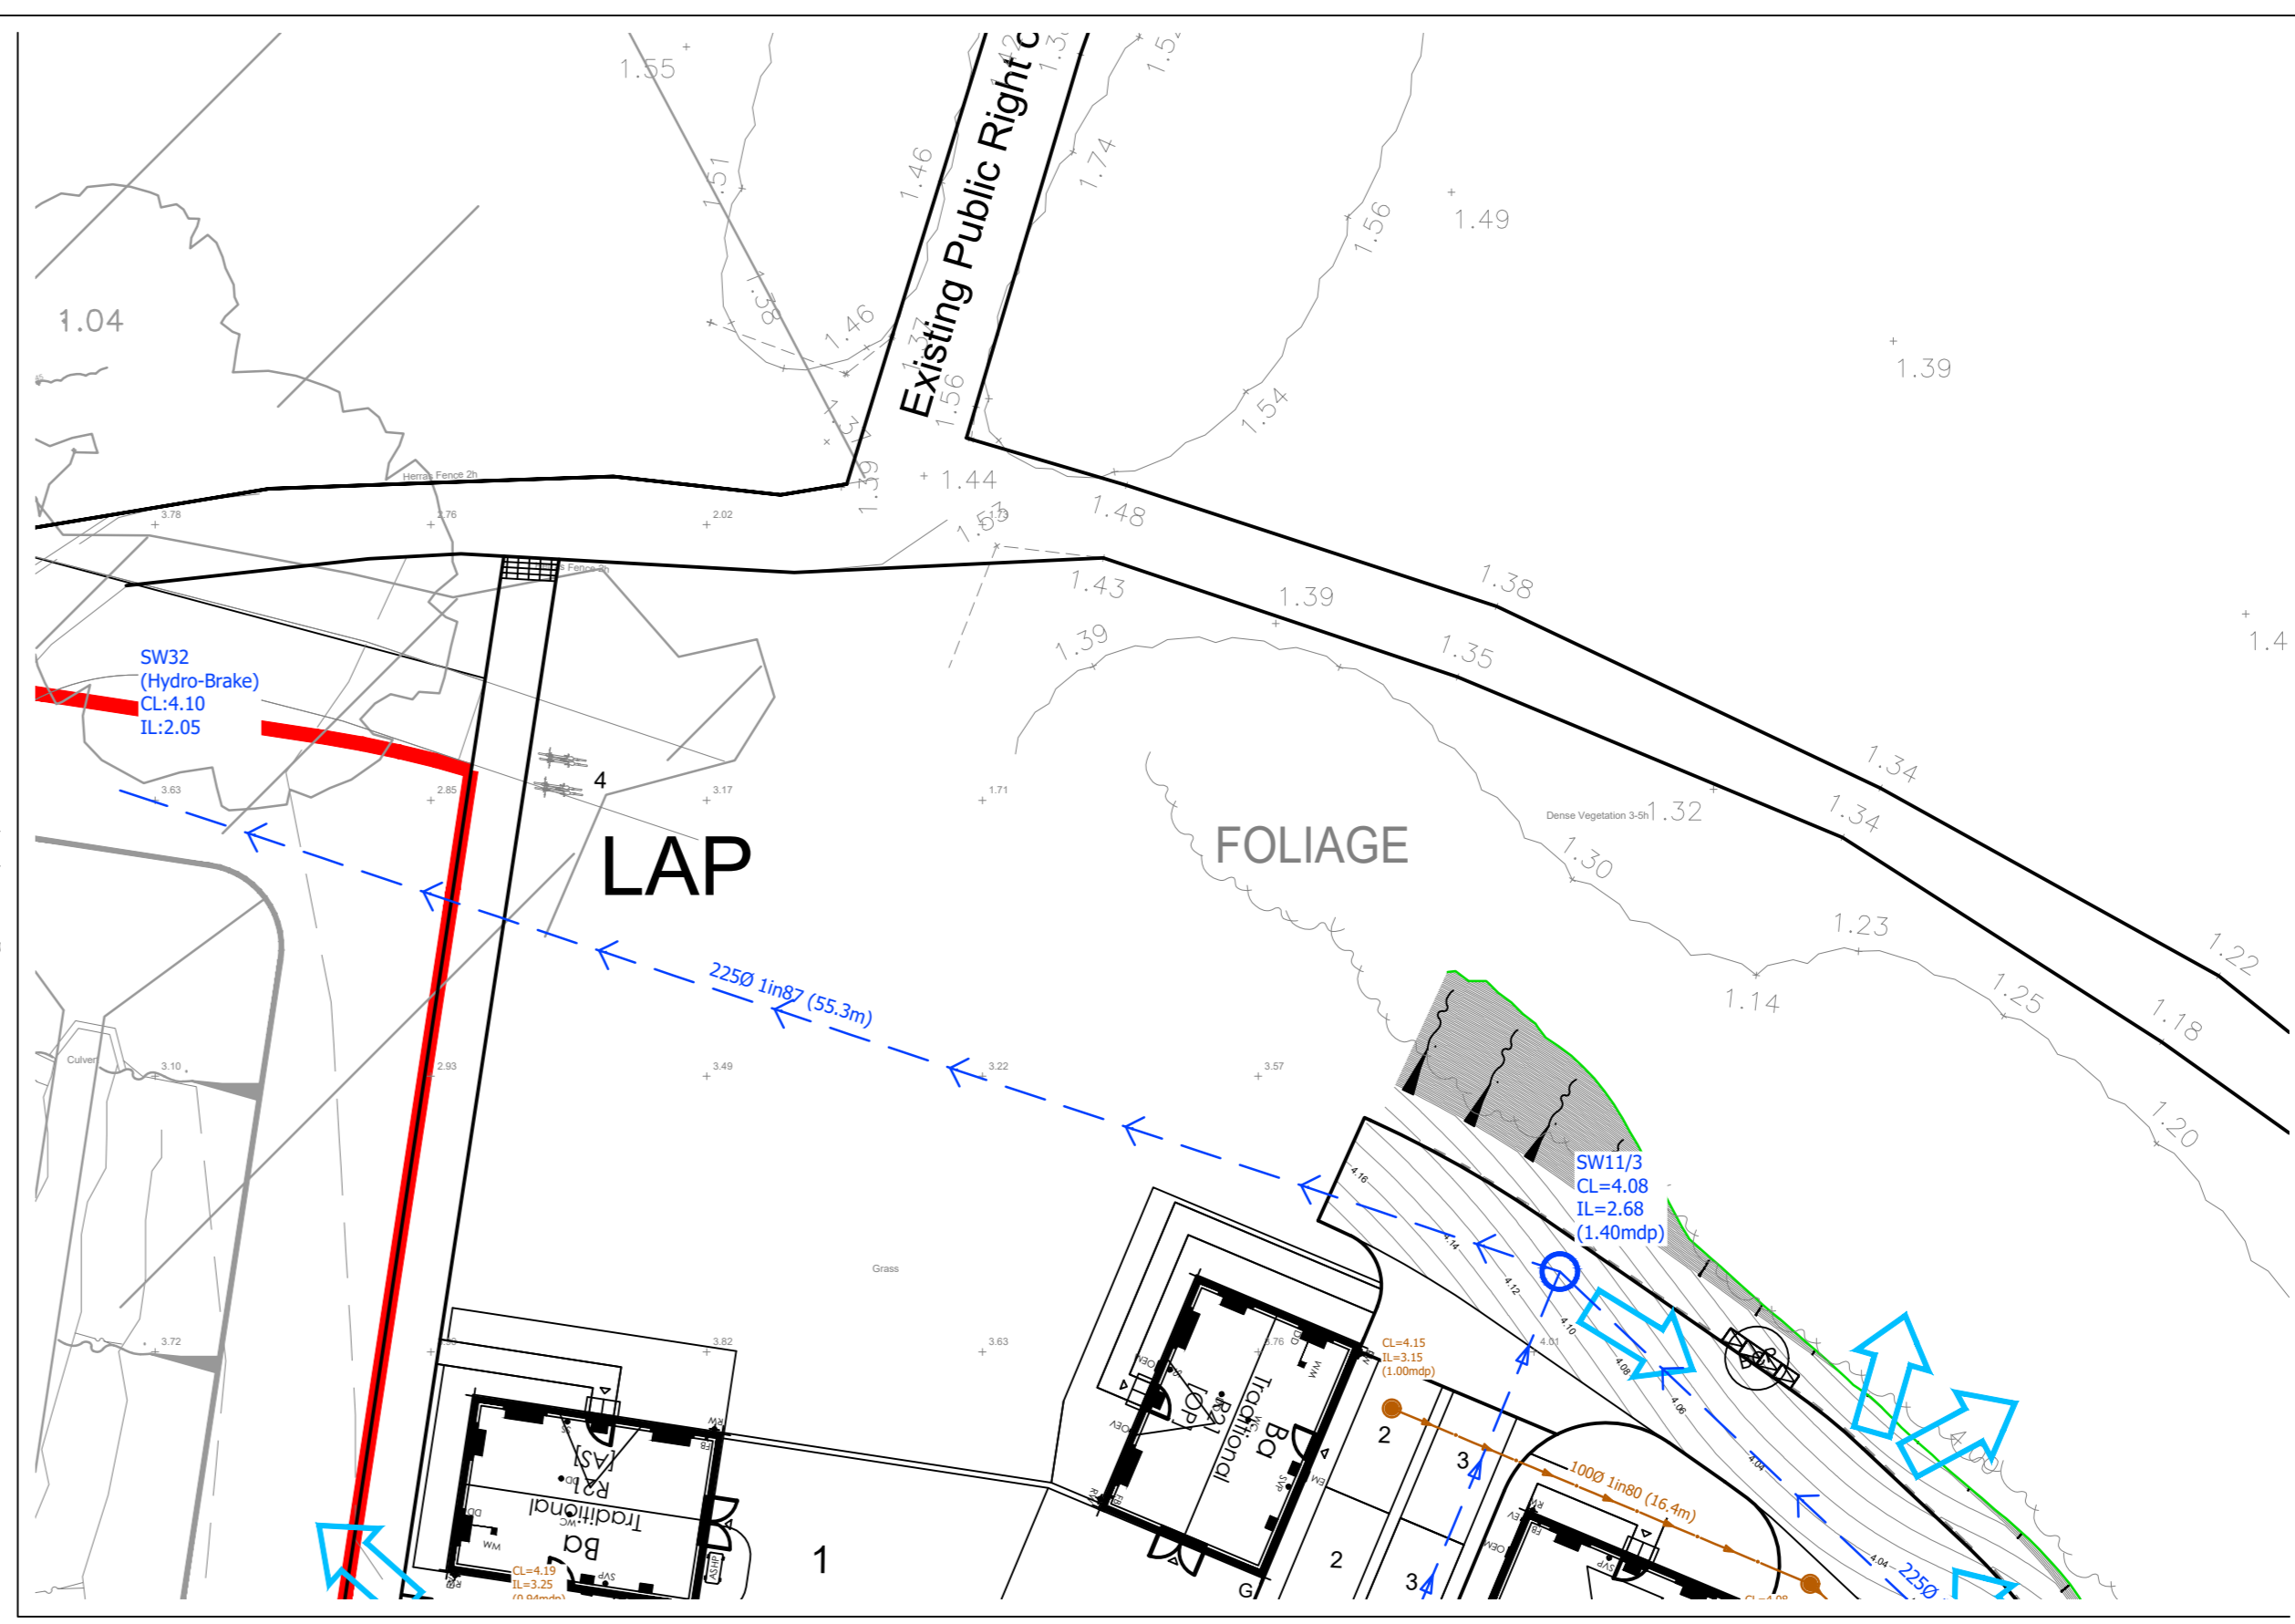

A0 ORIGINAL

© Crown copyright and database rights 2025. Ordnance Survey A2000000122.

KEY

PROPOSED SURFACE WATER SEWER AND MANHOLE

PROPOSED SURFACE WATER FLOW CONTROL CHAMBER

PROPOSED SURFACE WATER DRAINAGE

PROPOSED FOUL WATER SEWER AND MANHOLE

PROPOSED FOUL WATER DRAINAGE

PROPOSED HEADWALL

PROPOSED SWALE

PROPOSED CONTOURS

EXCEEDANCE FLOW ARROWS

NOTES:

1. This drawing is not to be scaled.

2. Drawing based on Persimmon Homes "Site Layout - Phase 6A - Residential - 285 units drawing reference "547_PL_1000", received on 29/05/2025.

3. Based on topographic survey undertaken by Survey Solutions in November 2024, drawing reference 71849BWL5-02.

4. This drawing is to be read in conjunction with all other relevant engineering and landscaping drawings. Any discrepancies are to be reported to the Engineer immediately for clarification.

KEY TO HEALTH AND SAFETY SYMBOLS

INDICATES A RESIDUAL RISK REQUIRING A COMPULSORY ACTION.

INDICATES A RESIDUAL RISK FOR INFORMATION.

INDICATES A RESIDUAL RISK REQUIRING A PROHIBITIVE ACTION.

INDICATES A RESIDUAL RISK AS A WARNING.

FOR INFORMATION

| | | | |
|----|---------------------|----|------------|
| P1 | Initial Issue, (TC) | SF | 04/12/2025 |
|----|---------------------|----|------------|

| | | | |
|------|-----------|---------|------|
| rev. | amendment | checked | date |
|------|-----------|---------|------|

m3

Mayer Brown Limited

Lion House, Oriental Road, Woking, Surrey GU24 0AR

Telephone 01483 750 558

enquiry@mayerbrown.co.uk www.mayerbrown.co.uk

client: PERSIMMON HOMES THAMES VALLEY

project: PHASE 6A LITTLEHAMPTON

| | | |
|---------------------|-----------------------|----------------|
| scale: 1:250 | drawn by: TC | checked by: SF |
| date: DECEMBER 2025 | cad file: 120-124.DWG | |

title: DRAINAGE GENERAL ARRANGEMENT (SHEET 1 OF 4)

| | | |
|-----------------------------|-----------|----------|
| Mayer Brown Limited jobcode | submittal | revision |
| SF/PHHAMTONPARK | - | P1 |

drawing number: PHLITTLEPH6A.2/121