


KEY

- PROPOSED SPOT LEVEL
- PROPOSED ROAD SPOT LEVEL
- PROPOSED FLOOR LEVEL
- PROPOSED STEPS
- PROPOSED GRADIENT
- PROPOSED PART M (LEVEL THRESHOLD)
- CONSTRUCTION LINE
- PROPOSED CONTOURS
- SITE BOUNDARY

NOTES:

- This drawing is not to be scaled.
- Drawing based on Persimmon Homes "Site Layout - Phase 6a - Residential - 285 units drawing reference "547_PL_100a", received on 10/11/2025.
- Based on topographic survey undertaken by Survey Solutions in November 2024, drawing reference 71849BWL5-02.
- This drawing is to be read in conjunction with all other relevant engineering and landscaping drawings. Any discrepancies are to be reported to the Engineer immediately for clarification.

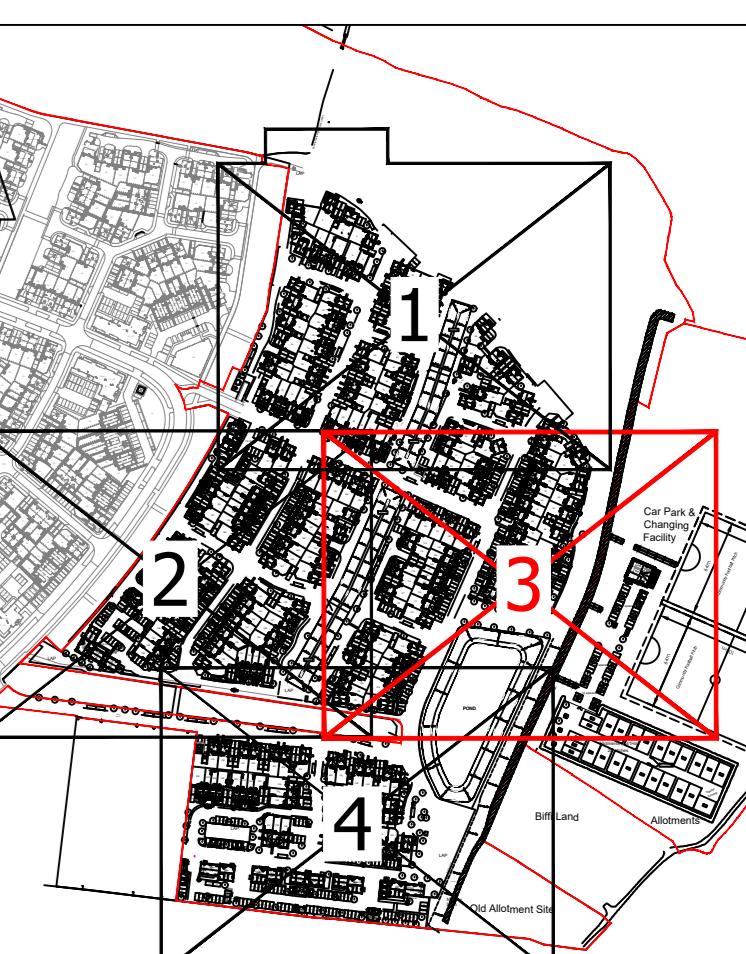

KEY TO HEALTH AND SAFETY SYMBOLS

- INDICATES A RESIDUAL RISK REQUIRING A COMPULSORY ACTION.
- INDICATES A RESIDUAL RISK FOR INFORMATION.
- INDICATES A RESIDUAL RISK REQUIRING A PROHIBITIVE ACTION.
- INDICATES A RESIDUAL RISK AS A WARNING.

FOR INFORMATION
NOT FOR CONSTRUCTION

P2 Drawing Updated. (TC) SF 02/12/2025
P1 Initial Issue. (TC) SF 01/12/2025

rev. amendment checked date

mb
mayer brown
Mayer Brown Limited
Lion house, Oriental Road, Woking, Surrey GU2 8AR
Telephone 01483 750 508
enquiry@mayerbrown.co.uk www.mayerbrown.co.uk

client

PERSIMMON HOMES THAMES VALLEY

project

PHASE 6A

LITTLEHAMPTON

scale 1:250 drawn by TC checked by SF

date NOVEMBER 2025 file 153.DWG

title

ENGINEERING LAYOUT - LEVELS & RETENTION

(SHEET 3 OF 4)

Mayer Brown Limited jobcode

suitability

revision

drawing number

PHLITTLEPH6A.2/153

