


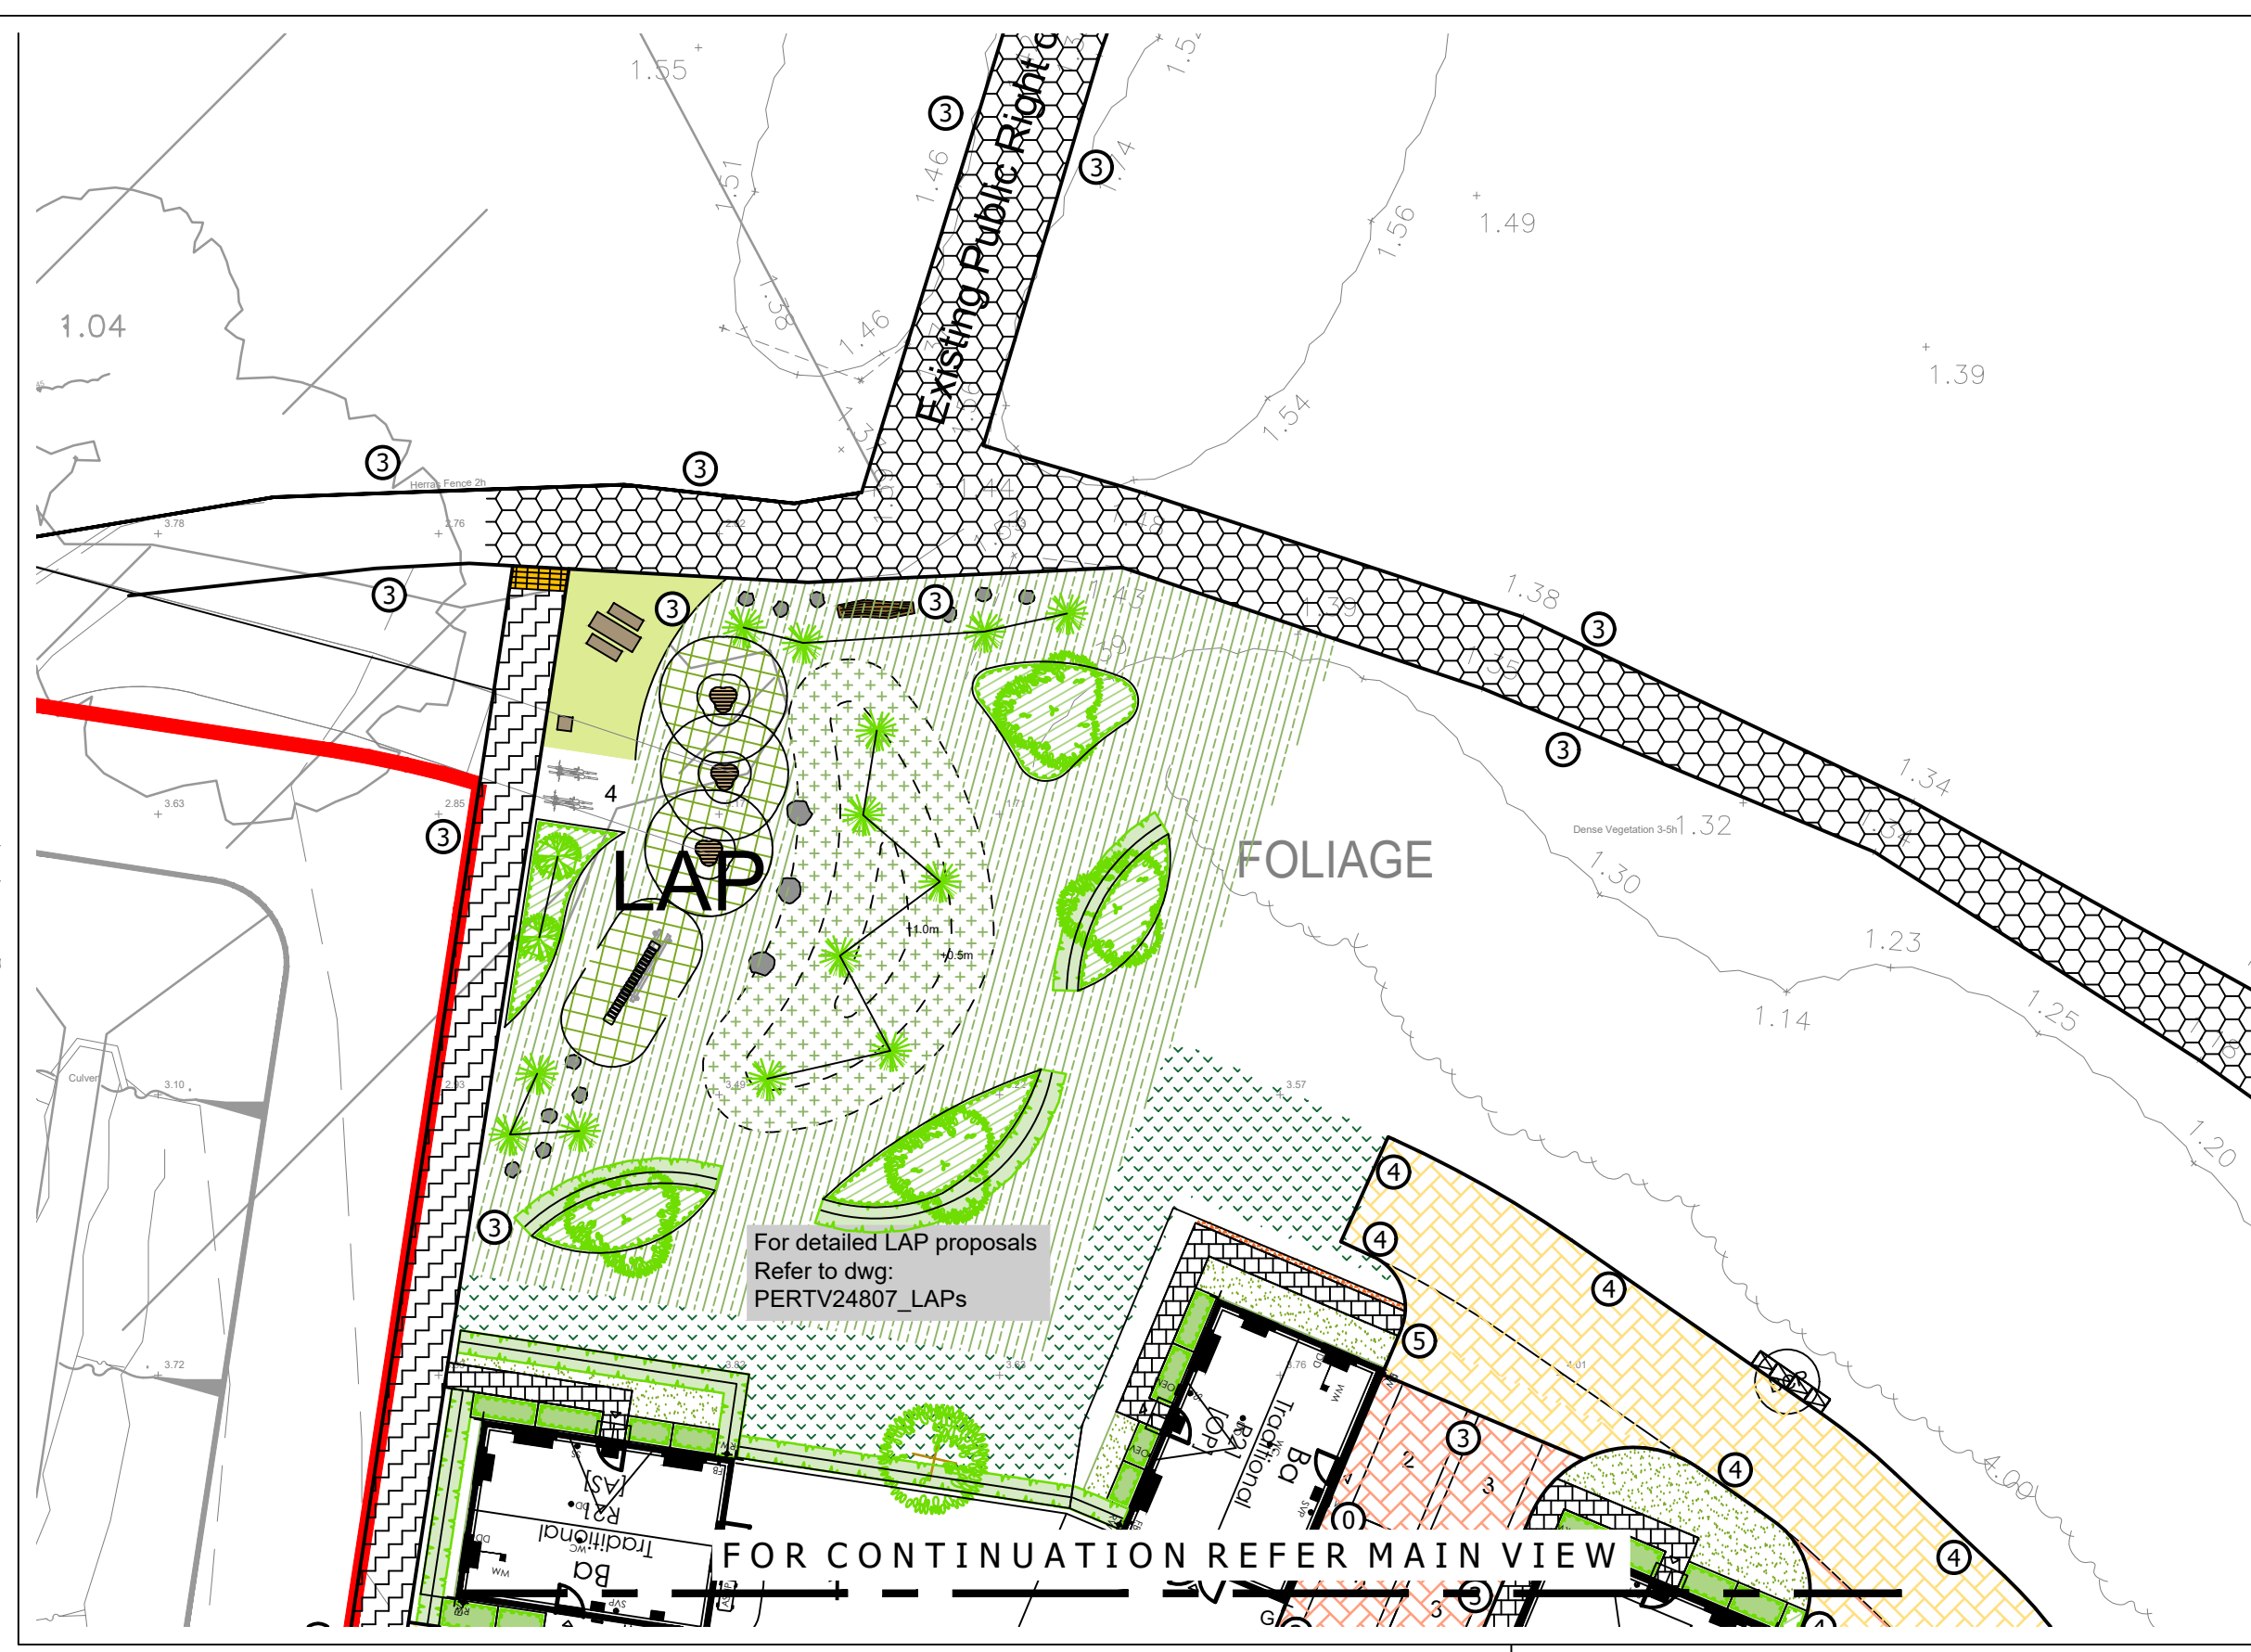

NOTES:

1. This drawing is not to be scaled.
2. Drawing based on Persimmon Homes "Site Layout - Phase 6a - Residential - 285 units drawing reference " 547_PL_100a", received on 10/11/2025.
3. Based on topographic survey undertaken by Survey Solutions in November 2024, drawing reference 718498WLS-02.
4. This drawing is to be read in conjunction with all other relevant engineering and landscaping drawings. Any discrepancies are to be reported to the Engineer immediately for clarification.

A0 ORIGINAL

© Crown copyright and database rights 2025. Ordnance Survey A200008122.

KEY

- EXISTING KERB LINE
- KERB/EDGING LINE
- DROPPED KERB
- BUFF COLOURED TACTILE PAVING
- BUFF COLOURED CORDUROY PAVING
- BITUMEN MACADAM CARRIAGEWAY SURFACING
- BLOCK PAVED SHARED / PRIVATE DRIVE SURFACING LAID IN HERRINGBONE PATTERN
- BLOCK PAVED CARRIAGEWAY SURFACING LAID IN HERRINGBONE PATTERN
- BITUMEN MACADAM FOOTWAY CONSTRUCTION
- SELF BINDING GRAVEL CONSTRUCTION
- BITUMEN MACADAM FOOTWAY CROSSOVER TYPE 1
- SLAB PRIVATE FOOTWAY CONSTRUCTION
- RUMBLE STRIP SURFACING LAID IN HERRINGBONE PATTERN
- SOFT LANDSCAPING (REFER TO LANDSCAPE ARCHITECT DRAWINGS)
- SITE BOUNDARY

KERB TYPES

- TYPE 0 - NO KERB
- TYPE 1 - HB2 - 125mm UPSTAND
- TYPE 2 - BN - 25mm UPSTAND
- TYPE 3 - EF - FLUSH
- TYPE 4 - BN - 50mm UPSTAND
- TYPE 5 - BN - 0-6mm FLUSH
- TYPE 6 - MARSHALLS "SPEEDCHECK" KERB (OR SIMILAR APPROVED)
- TYPE 7 - HB2 - 100mm UPSTAND
- TYPE 8 - CS2 - FLUSH
- TYPE 9 - CS1 - FLUSH

KEY TO HEALTH AND SAFETY SYMBOLS

- INDICATES A RESIDUAL RISK REQUIRING A COMPULSORY ACTION.
- INDICATES A RESIDUAL RISK FOR INFORMATION.
- INDICATES A RESIDUAL RISK REQUIRING A PROHIBITIVE ACTION.
- INDICATES A RESIDUAL RISK AS A WARNING.

FOR INFORMATION

P4	Drawing updated. (TC)	SF	02/12/2025
P3	Drawing updated. (TC)	SF	01/12/2025
P2	Drawing updated following revised Architect's layout received on 11/11/25. (TC)	SF	28/11/2025
P1	Initial Issue. (GB)	TC	02/06/2025

rev.	amendment	checked	date

mayer brown
Lion House, Oriental Road, Woking, Surrey GU24 0AR
Telephone 01483 750 558
enquiry@mayerbrown.co.uk www.mayerbrown.co.uk

client: **PERSIMMON HOMES THAMES VALLEY**

project: **PHASE 6A LITTLEHAMPTON**

scale: 1:250	drawn by: GB	checked by: SF
date: NOVEMBER 2025	cad file: 131.DWG	

title: **SURFACE TREATMENTS (SHEET 1 OF 4)**

Mayer Brown Limited jobcode: SF/PHHAMTONPARK	submittal: -	revision: P4
drawing number: PHLITTLEPH6A.2/131		