

Planting Schedule

Trees					
Species Name	Girth	Height	Density	Specification	No.
Betula utilis jacquemontii	14-16cm	400-450cm	Counted	Extra Heavy Standard :Multi-Stemmed :7 brks :3x :RB	10 -
Acer x freemanii 'Armstrong'	14-16cm	400-450cm	Counted	Extra Heavy Standard :5 brks :3x :Clear Stem 150-175 :RB	18 -
Betula pubescens	14-16cm	400-450cm	Counted	Extra Heavy Standard :Clear Stem 175-200 :5 brks :3x :RB	10 -
Prunus sargentii 'Rancho'	14-16cm	400-450cm	Counted	Extra Heavy Standard :5 brks :3x :Clear Stem 175-200 :RB	5 -
Pyrus calleryana 'Chanticleer'	14-16cm	400-450cm	Counted	Extra Heavy Standard :5 brks :3x :Clear Stem 175-200 :RB	3 -
Crataegus laevigata 'Paul's Scarlet'	14-16cm	400-450cm	Counted	Extra Heavy Standard :5 brks :3x :Clear Stem 175-200 :RB	2 -
Prunus avium 'Plena'	14-16cm	400-450cm	Counted	Extra Heavy Standard :5 brks :3x :Clear Stem 175-200 :RB	1 -
Prunus 'Accolade'	14-16cm	400-450cm	Counted	Extra Heavy Standard :5 brks :3x :Clear Stem 175-200 :RB	1 -
Tilia cordata	14-16cm	400-450cm	Counted	Extra Heavy Standard :5 brks :3x :Clear Stem 175-200 :RB	3 -
Alnus glutinosa	20-25cm	500-600cm	Counted	Semi-Mature :3x :Clear Stem min. 200 :RB	4 -

Formal Hedge Planting

Species Name	Height	Pot Size	Specification	Density	No.
Escallonia 'Apple Blossom'	40-60cm	3L	Bushy :C	0.4Ctr Double Staggered at 0.3m offset	460 -
Griselinia littoralis	40-60cm	3L	Bushy :3 brks :C	0.3Ctr Double Staggered at 0.4m offset	653 -

Specimen Grasses			
Species Name	Pot Size	Specification	Density
Stipa gigantea	5L	Full Pot	Counted 40 -

Number	Species	Density	Percentage Contribution
116 -	Crocus speciosus	10/m ²	25%
116 -	Galanthus nivalis	10/m ²	25%
116 -	Hyacinthoides non-scripta	10/m ²	25%
116 -	Narcissus poeticus var. recurvus	10/m ²	25%
Total :464 -			

Number	Species	Specification	Density	Percentage Contribution
72 -	Carex comans 'Frosted Curls'	Full Pot	3/m ²	35%
72 -	Carex elata 'Aurea'	Full Pot	3/m ²	35%
62 -	Carex grayi	Full Pot	3/m ²	30%
Total :206 -				

Number	Species	Specification	Density	Percentage Contribution
15 -	Aronia x prunifolia 'Viking'	Bushy :C	2/m ²	30%
15 -	Lonicera caerulea edulis	Bushy :C	2/m ²	30%
20 -	Morus rotundifolia 'Mojo Berry'	Bushy :C	2/m ²	40%
Total :50 -				


Number	Species	Specification	Density	Percentage Contribution
53 -	Acer campestre	Transplant :B	0.4Ctr Double Staggered at 0.3m offset	5%
53 -	Cornus sanguinea	Bushy :B	0.4Ctr Double Staggered at 0.3m offset	5%
155 -	Corylus avellana	Bushy :B	0.4Ctr Double Staggered at 0.3m offset	15%
461 -	Crataegus monogyna	Transplant :B	0.4Ctr Double Staggered at 0.3m offset	45%
23 -	Ilex aquifolium	Bushy :C	0.4Ctr Double Staggered at 0.3m offset	2%
53 -	Malus sylvestris	Transplant :B	0.4Ctr Double Staggered at 0.3m offset	5%
33 -	Prunus spinosa	Bushy :B	0.4Ctr Double Staggered at 0.3m offset	3%
53 -	Viburnum lantana	Bushy :B	0.4Ctr Double Staggered at 0.3m offset	5%
155 -	Viburnum opulus	Bushy :B	0.4Ctr Double Staggered at 0.3m offset	15%
Total :1039 -				

Number	Species	Specification	Density	Percentage Contribution
46 -	Cornus sanguinea	Branched :BR	4/m ²	5%
46 -	Corylus avellana	Branched :BR :3/5 brks	4/m ²	5%
431 -	Crataegus monogyna	Transplant :BR	4/m ²	50%
46 -	Ilex aquifolium	Bushy	4/m ²	5%
173 -	Prunus spinosa	1+1 :Branched :BR	4/m ²	20%
88 -	Rosa canina	Branched :BR :3/5 brks	4/m ²	10%
46 -	Viburnum opulus	Branched :BR	4/m ²	5%
Total :876 -				

Number	Species	Specification	Density	Percentage Contribution
28 -	Carex secta	Full Pot	0.5Ctr	20%
28 -	Deschampsia caespitosa	Full Pot	0.5Ctr	20%
28 -	Perovskia 'Blue Spire'	Bushy :C	0.5Ctr	20%
28 -	Rudbeckia fulgida var. sullivantii 'Goldsturm'	C	0.5Ctr	20%
28 -	Veronicastrum virginicum 'Fascination'	C	0.5Ctr	20%
Total :140 -				

Number	Species	Specification	Density	Percentage Contribution
64 -	Choisya 'Aztec Pearl'	Bushy :C	4/m ²	20%
79 -	Hebe 'Champagne'	Bushy :C	5/m ²	20%
64 -	Hydrangea paniculata	Bushy :C	4/m ²	20%
79 -	Lavandula angustifolia 'Hidcote'	Bushy :C	5/m ²	20%
79 -	Ribes sanguineum 'King Edward VII'	Bushy :C	5/m ²	20%
Total :365 -				

To Be Read in Conjunction with Sheet 1

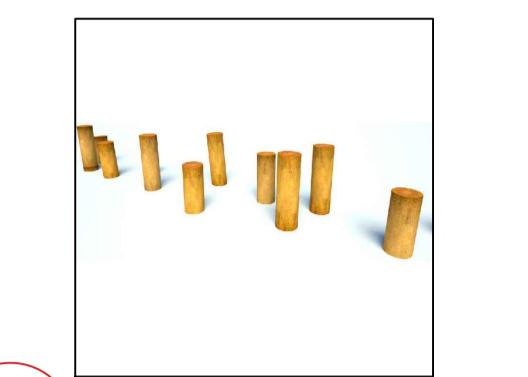

15 Timber Stepping Posts from Jupiter play or similar and approved. Ref: 90610300R (Age range 5 - 12+).




16 Timber Balancing Beam with Holding Rope from Jupiter play or similar and approved. Ref: 90610950R (Age range 4 - 12+).



17 Timber Balancing Beam from Jupiter play or similar and approved. Ref: CDE19 (Age range 4 - 12+).



18 Spider Net Climbing Structure from Jupiter play or similar and approved. Ref: 90615050R (Age range 3 - 12+).

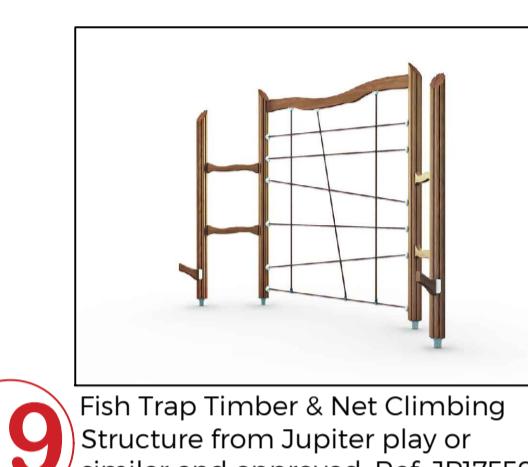

19 Fish Trap Timber & Net Climbing Structure from Jupiter play or similar and approved. Ref: JPI75593 (Age range 6+).




20 Parallel Bars Structure from Jupiter play or similar and approved. Ref: CDE06 (Age range 8+).



21 Recumbant Play Boulders from Playdale or similar and approved. Ref: NATURAL 1 (Age range 6 - 12).



22 Timber Natural Play & Informal Seating Softwood Tree Trunks from Playdale or similar and approved. Ref: NATURAL 2 (Age range 6 - 12).

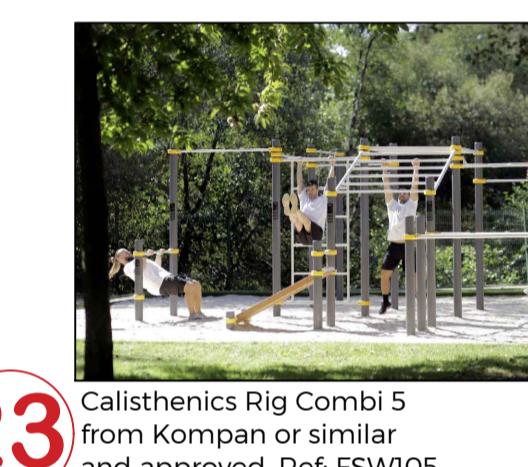

23 Calisthenics Rig Combi 5 from Kompan or similar and approved. Ref: FSW105 (Age range 13+).





24 Timber & Rope Climbing Wall from Jupiter Play or similar and approved. Ref: GCO1 (Age range 14+).



25 Timber Seating and Rest Shelter from Jupiter Play or similar and approved. Ref: 904622150R (Age range 14+).



26 Timber Pendulum Swing with Nest Basket from Jupiter Play or similar and approved. Ref: 904622150R (Age range 8 - 14).

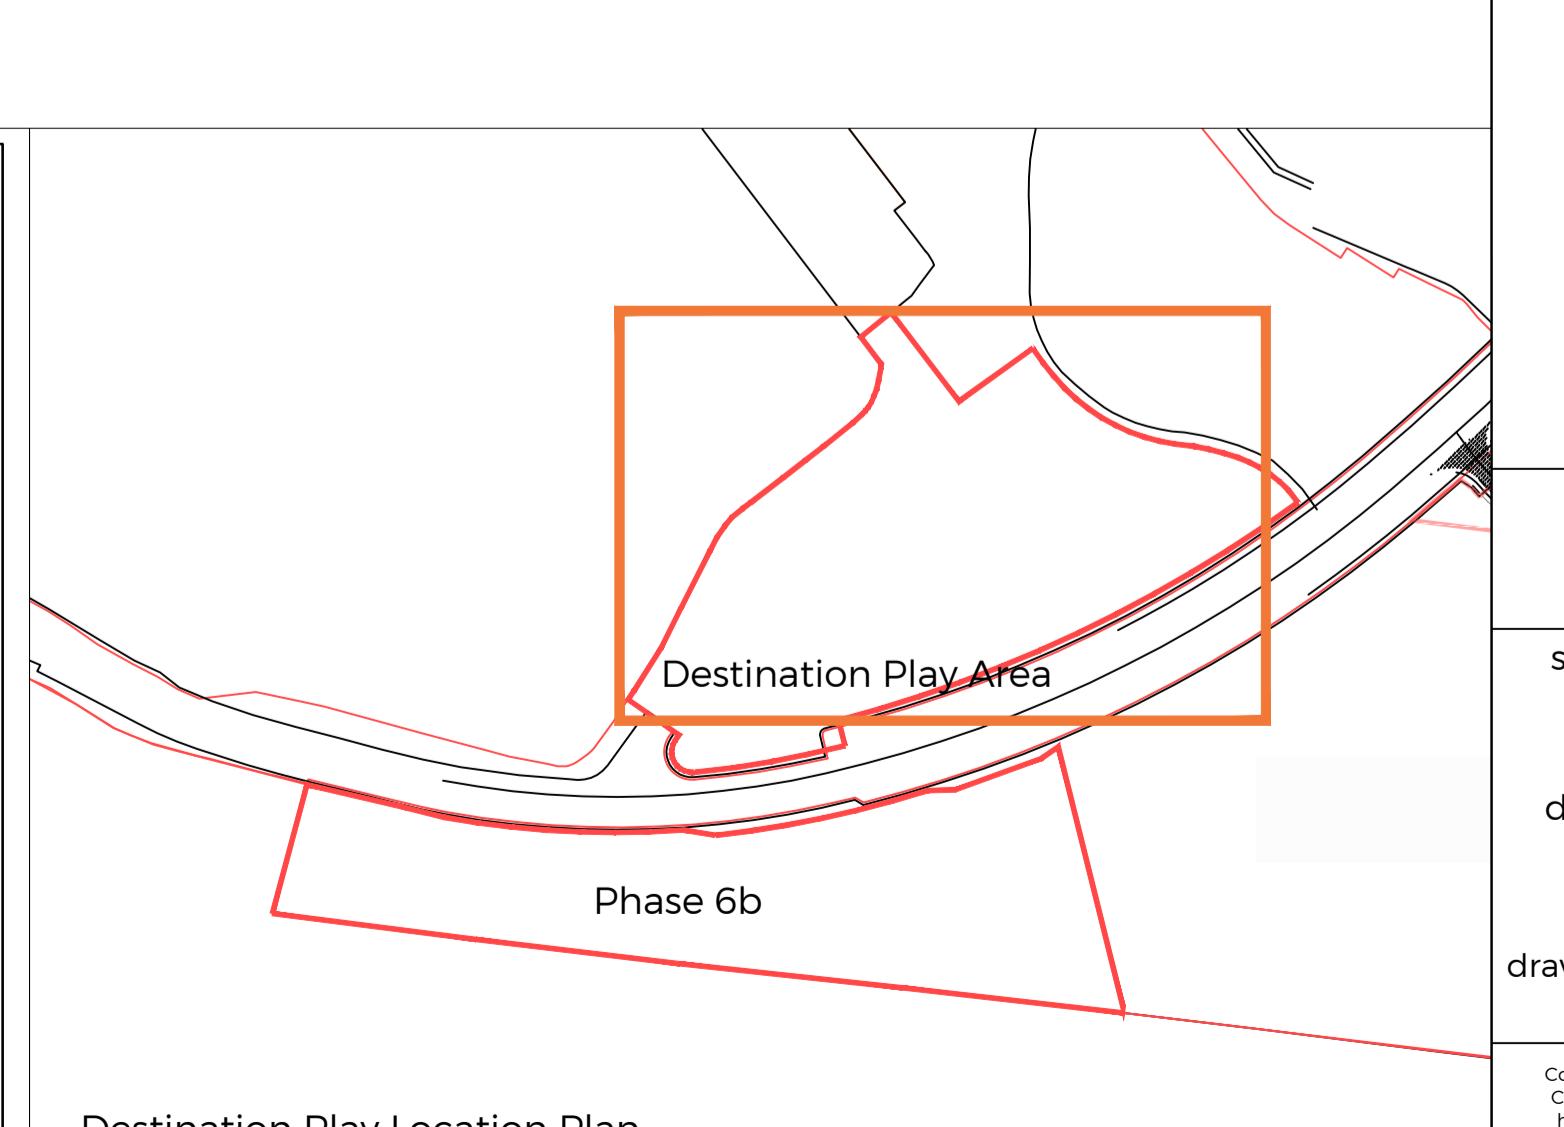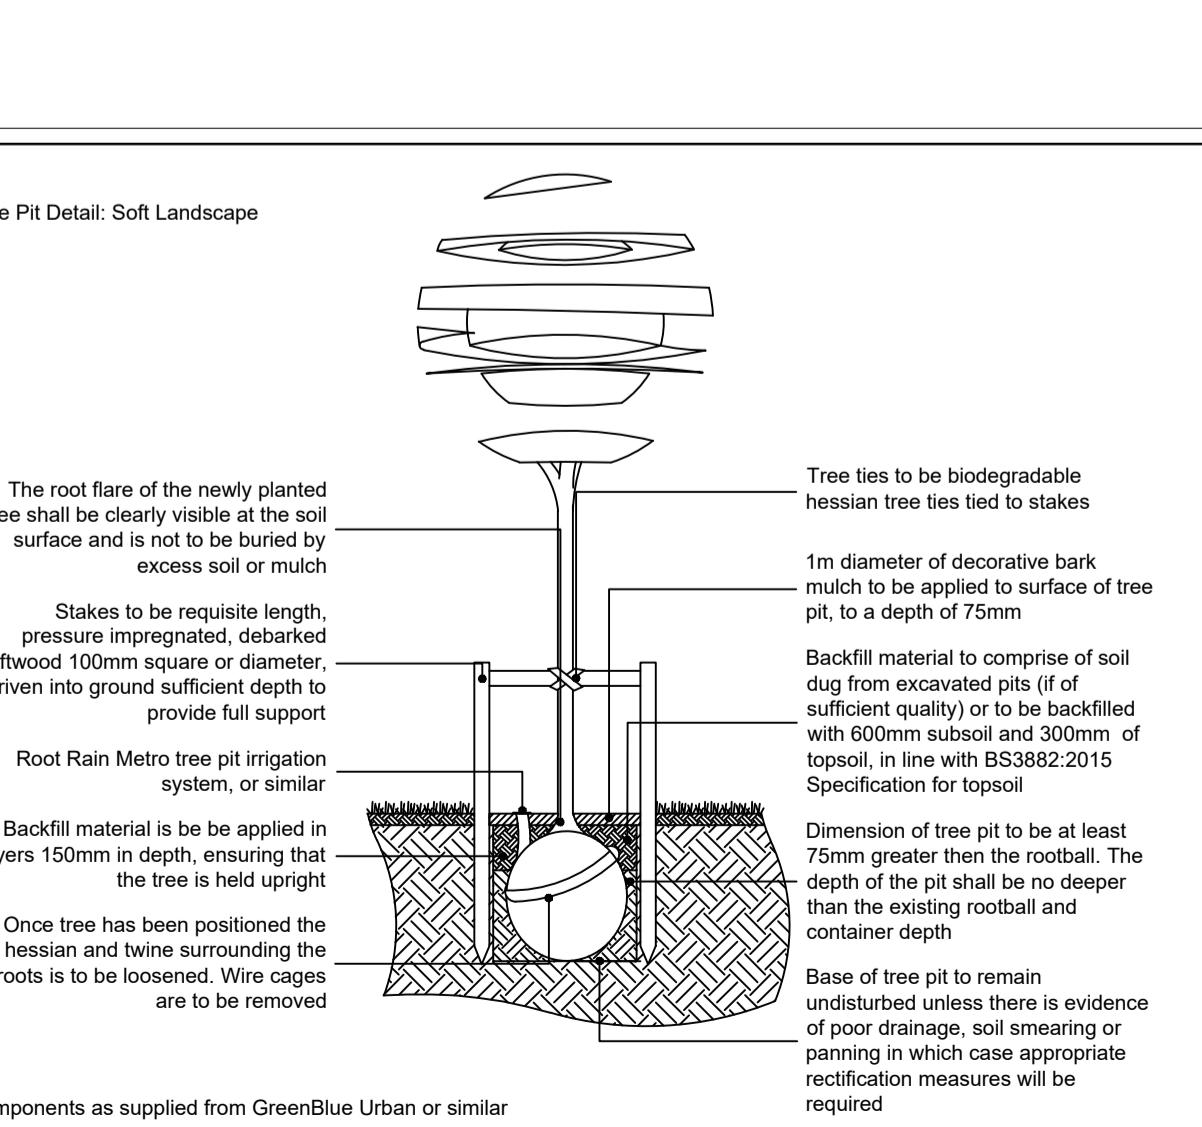

Destination Play Location Plan