

Planting Schedule

Trees	Species Name	Girth	Height	Density	Specification	No.
	Betula utilis jacquemontii	14-16cm	400-450cm	Counted	Extra Heavy Standard :Multi-Stemmed :7 brks :3x :RB	10 -
	Acer x freemanii 'Armstrong'	14-16cm	400-450cm	Counted	Extra Heavy Standard :5 brks :3x :Clear Stem 150-175 :RB	18 -
	Betula pubescens	14-16cm	400-450cm	Counted	Extra Heavy Standard :Clear Stem 175-200 :5 brks :3x :RB	10 -
	Prunus sargentii 'Rancho'	14-16cm	400-450cm	Counted	Extra Heavy Standard :5 brks :3x :Clear Stem 175-200 :RB	5 -
	Pyrus calleryana 'Chanticleer'	14-16cm	400-450cm	Counted	Extra Heavy Standard :5 brks :3x :Clear Stem 175-200 :RB	3 -
	Crataegus laevigata 'Paul's Scarlet'	14-16cm	400-450cm	Counted	Extra Heavy Standard :5 brks :3x :Clear Stem 175-200 :RB	2 -
	Prunus avium 'Plena'	14-16cm	400-450cm	Counted	Extra Heavy Standard :5 brks :3x :Clear Stem 175-200 :RB	1 -
	Prunus 'Accolade'	14-16cm	400-450cm	Counted	Extra Heavy Standard :5 brks :3x :Clear Stem 175-200 :RB	1 -
	Tilia cordata	14-16cm	400-450cm	Counted	Extra Heavy Standard :5 brks :3x :Clear Stem 175-200 :RB	3 -
	Alnus glutinosa	20-25cm	500-600cm	Counted	Semi-Mature :3x :Clear Stem min. 200 :RB	4 -

Formal Hedge Planting

Species Name	Height	Pot Size	Specification	Density	No.
Escallonia 'Apple Blossom'	40-60cm	3L	Bushy :C	0.4Ctr Double Staggered at 0.3m offset	460 -
Griselinia littoralis	40-60cm	3L	Bushy :3 brks :C	0.3Ctr Double Staggered at 0.4m offset	653 -

Specimen Grasses

Species Name	Pot Size	Specification	Density	No.
Stipa gigantea	5L	Full Pot	Counted	40 -

Bulb Mix

Number	Species	Density	Percentage Contribution
116 -	Crocus speciosus	10/m ²	25%
116 -	Galanthus nivalis	10/m ²	25%
116 -	Hyacinthoides non-scripta	10/m ²	25%
116 -	Narcissus poeticus var. recurves	10/m ²	25%
Total :464 -			

Sensory Grasses Mix

Number	Species	Specification	Density	Percentage Contribution
72 -	Carex comans 'Frosted Curls'	Full Pot	3/m ²	35%
72 -	Carex elata 'Aurea'	Full Pot	3/m ²	35%
62 -	Carex grayi	Full Pot	3/m ²	30%
Total :206 -				

Edible Mix

Number	Species	Specification	Density	Percentage Contribution
15 -	Aronia x prunifolia 'Viking'	Bushy :C	2/m ²	30%
15 -	Lonicera caerulea edulis	Bushy :C	2/m ²	30%
20 -	Morus rotundiloba 'Mojo Berry'	Bushy :C	2/m ²	40%
Total :50 -				

Native Hedge Mix

Number	Species	Specification	Density	Percentage Contribution
53 -	Acer campestre	Transplant :B	0.4Ctr Double Staggered at 0.3m offset	5%
53 -	Cornus sanguinea	Bushy :B	0.4Ctr Double Staggered at 0.3m offset	5%
155 -	Corylus avellana	Bushy :B	0.4Ctr Double Staggered at 0.3m offset	15%
461 -	Crataegus monogyna	Transplant :B	0.4Ctr Double Staggered at 0.3m offset	45%
23 -	Ilex aquifolium	Bushy :C	0.4Ctr Double Staggered at 0.3m offset	2%
53 -	Malus sylvestris	Transplant :B	0.4Ctr Double Staggered at 0.3m offset	5%
33 -	Prunus spinosa	Bushy :B	0.4Ctr Double Staggered at 0.3m offset	3%
53 -	Viburnum lantana	Bushy :B	0.4Ctr Double Staggered at 0.3m offset	5%
155 -	Viburnum opulus	Bushy :B	0.4Ctr Double Staggered at 0.3m offset	15%
Total :1039 -				

Native Scrub Mix

Number	Species	Specification	Density	Percentage Contribution
46 -	Cornus sanguinea	Branched :BR	4/m ²	5%
46 -	Coryllus avellana	Branched :BR :3/5 brks	4/m ²	5%
431 -	Crataegus monogyna	Transplant :BR	4/m ²	50%
46 -	Ilex aquifolium	Bushy	4/m ²	5%
173 -	Prunus spinosa	1+1 :Branched :BR	4/m ²	20%
88 -	Rosa canina	Branched :BR :3/5 brks	4/m ²	10%
46 -	Viburnum opulus	Branched :BR	4/m ²	5%
Total :876 -				


Planting Mix 1

Number	Species	Specification	Density	Percentage Contribution
28 -	Carex secta	Full Pot	0.5Ctr	20%
28 -	Deschampsia caespitosa	Full Pot	0.5Ctr	20%
28 -	Perovskia 'Blue Spire'	Bushy :C	0.5Ctr	20%
28 -	Rudbeckia fulgida var. sullivantii 'Goldsturm'	C	0.5Ctr	20%
28 -	Veronicastrum virginicum 'Fascination'	C	0.5Ctr	20%
Total :140 -				

Planting Mix 2

Number	Species	Specification	Density	Percentage Contribution
64 -	Choisya 'Aztec Pearl'	Bushy :C	4/m ²	20%
79 -	Hebe 'Champagne'	Bushy :C	5/m ²	20%
64 -	Hydrangea paniculata	Bushy :C	4/m ²	20%
79 -	Lavandula angustifolia 'Hidcote'	Bushy :C	5/m ²	20%
79 -	Ribes sanguineum 'King Edward VII'	Bushy :C	5/m ²	20%
Total :365 -				

To Be Read in Conjunction with Sheet 1

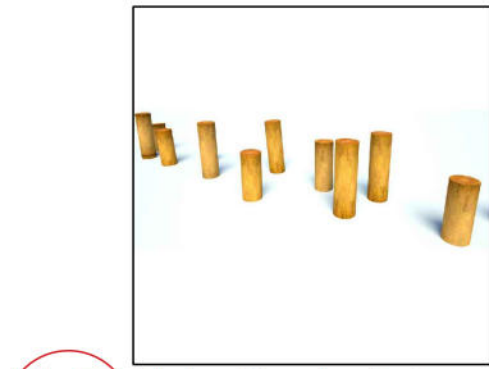

15 Timber Stepping Posts from Jupiter play or similar and approved. Ref: 906110300R (Age range 5 - 12+).



16 Timber Balancing Beam with Holding Rope from Jupiter play or similar and approved. Ref: 906100950R (Age range 4 - 12+).



17 Timber Balancing Beam from Jupiter play or similar and approved. Ref: CDE19 (Age range 4 - 14+).



18 Spider Net Climbing Structure from Jupiter play or similar and approved. Ref: 906151050R (Age range 3 - 12).



19 Fish Trap Timber & Net Climbing Structure from Jupiter play or similar and approved. Ref: JPI75593 (Age range 6+).




20 Parallel Bars Structure from Jupiter play or similar and approved. Ref: CDE06 (Age range 8+).



21 Recumbant Play Boulders from Playdale or similar and approved. Ref: NATURAL 1 (Age range 6 - 12).



22 Timber Natural Play & Informal Seating Softwood Tree Trunks from Playdale or similar and approved. Ref: NATURAL 2 (Age range 6 - 12).

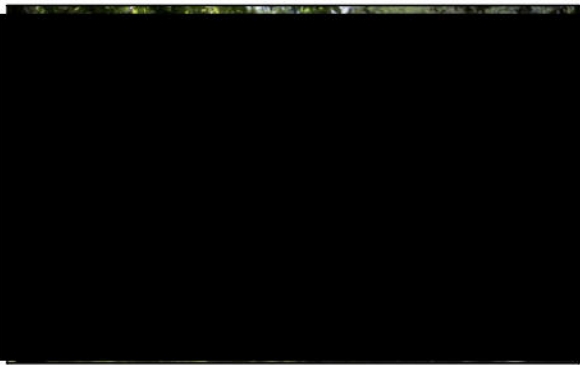


23 Calisthenics Rig Combi 5 from Kompan or similar and approved. Ref: FSW105 (Age range 13+).



24 Timber & Rope Climbing Wall from Jupiter play or similar and approved. Ref: GC01 (Age range 14+).





25 Timber Seating and Rest Shelter from Jupiter Play or similar and approved. Ref: 909620500R.

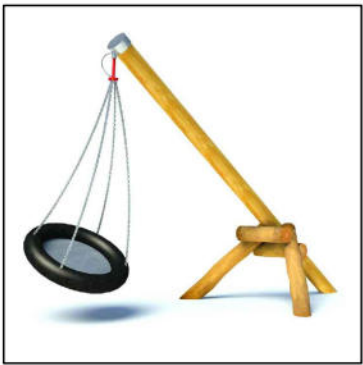

26 Timber Pendulum Swing with Nest Basket from Jupiter Play or similar and approved. Ref: 904622150R (Age range 8 - 14).

Tree Pit Detail: Soft Landscape

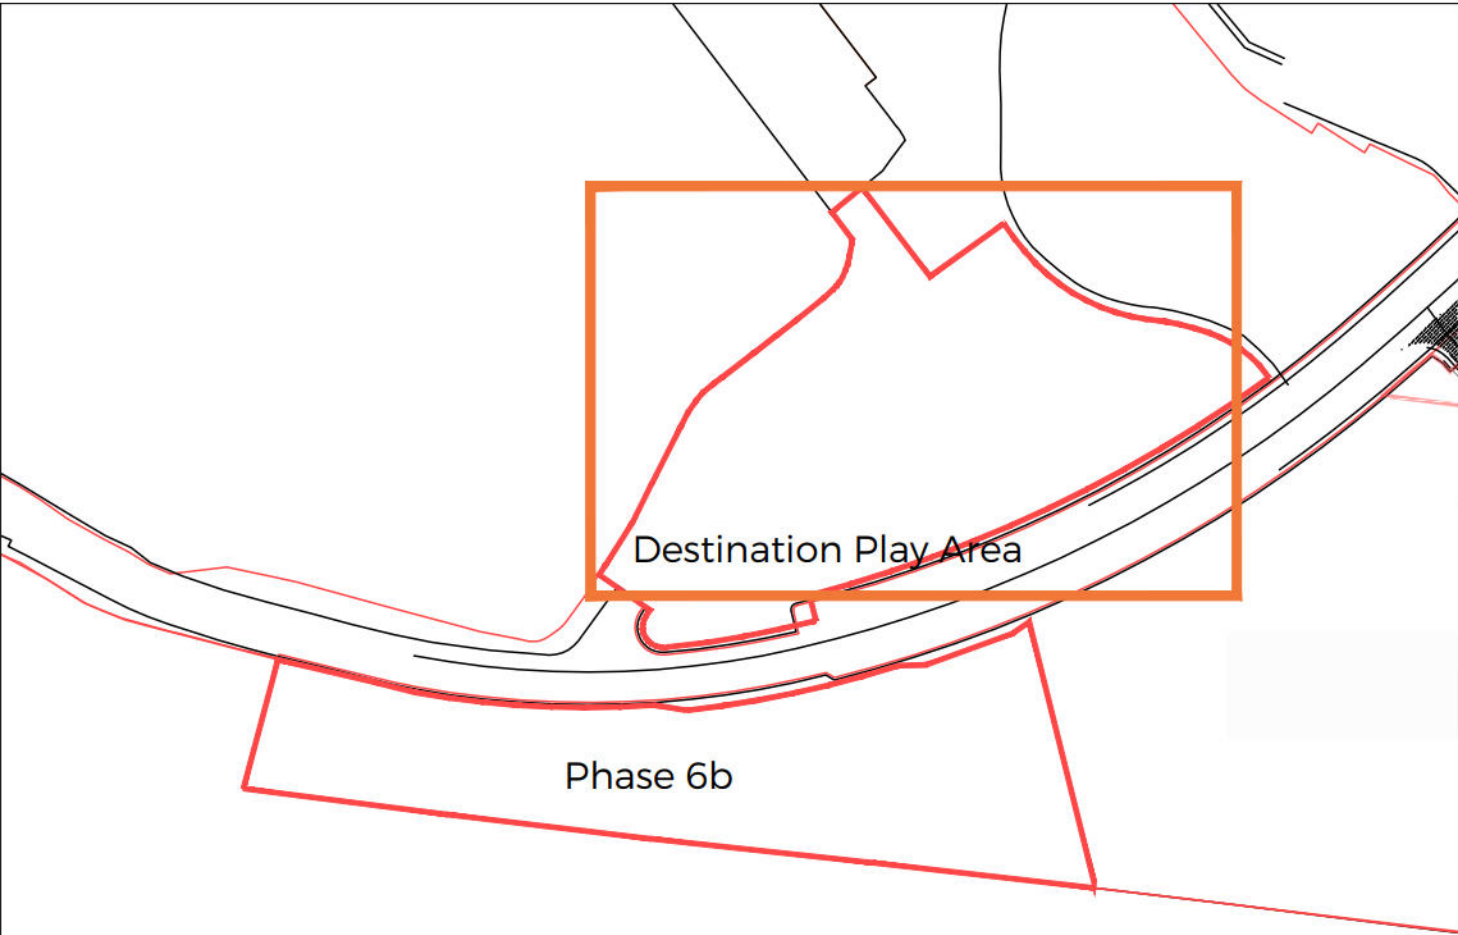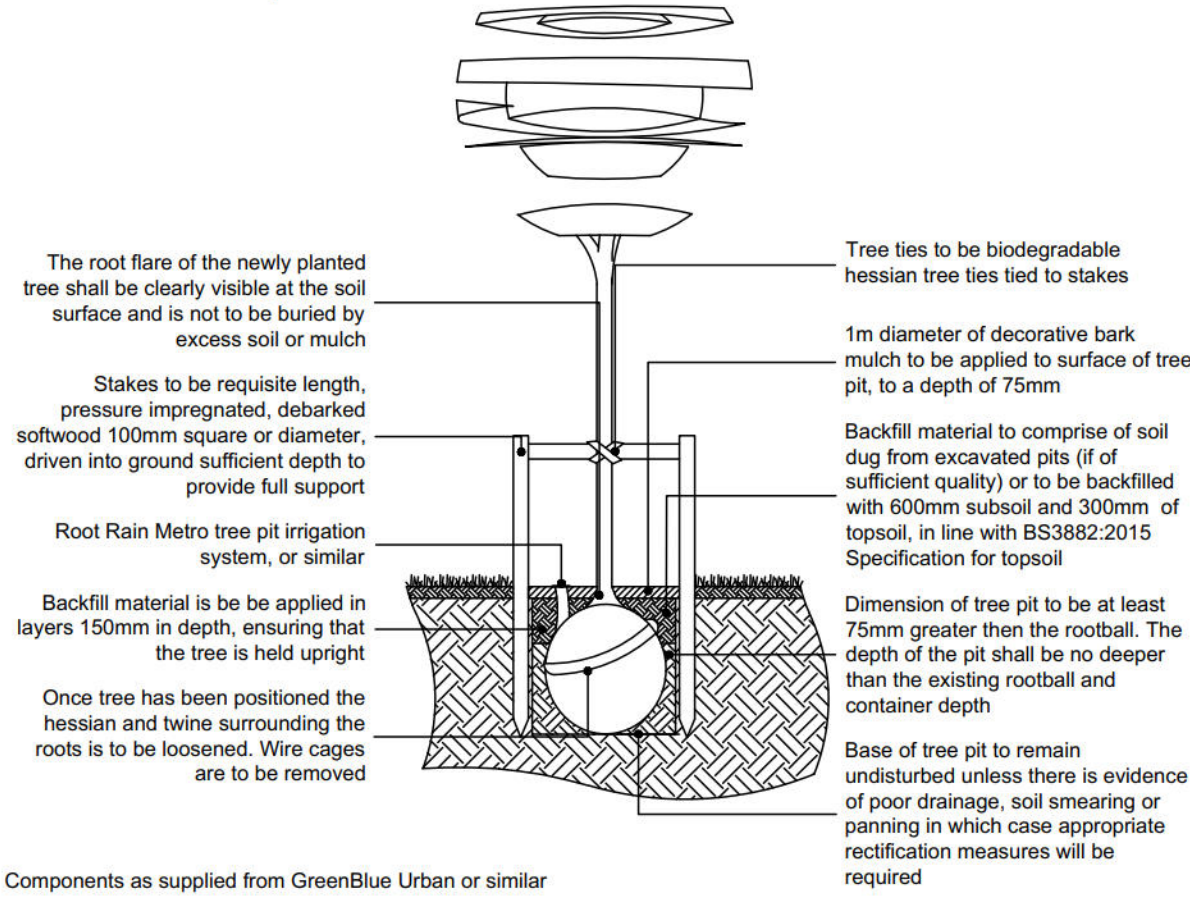

Destination Play Location Plan

SPECIFICATION
All works generally, to comply with the written Soft Landscape Specification.

NOTES:
NOT FOR CONSTRUCTION, FOR PLANNING PURPOSES ONLY



Rev Date Details Drawn



HEAD OFFICE
Rodbourne Rail Business Centre, Grange Lane,
Malmesbury, SN16 0ES
Tel: 01666 825646

4 & 5 The Old Mill, Fry's Yard, Bridge Street,
Godalming, GU7 1HP
Tel: 01483 425714

Suite 6, Crescent House, Yonge Close,
Eastleigh, SO50 9SX
Tel: 02382 026300

email: mail@acdenv.co.uk
www.acdenvironmental.co.uk



scheme: Hampton Park
Littlehampton
client: Persimmon Thames Valley
drawing: Destination Play Area
date: November 2025
scale: 1:200@A1 Sheet 2 of 2
drawing no: PERTV24807 21
drawn: RH checked: DKM

Copyright of ACD Environmental Ltd. All rights described in Chapter IV of the Copyright, Designs and Patents Act 1988 have been generally asserted. 2011. Copyright of this plan remains with ACD until all fees have been paid in full.