

© Crown copyright, all rights reserved. 2025. Licence number AC0000808122.




Mayer Brown Limited
Lion House Oriental Road Woking Surrey GU22 8AR
Telephone 01483 750 508
enquiry@mayerbrown.co.uk www.mayerbrown.co.uk

client
PERSIMMON HOMES THAMES VALLEY

project
LOCAL CENTRE
LITTLEHAMPTON

title
SWEPT PATH ANALYSIS
FIRE TENDER

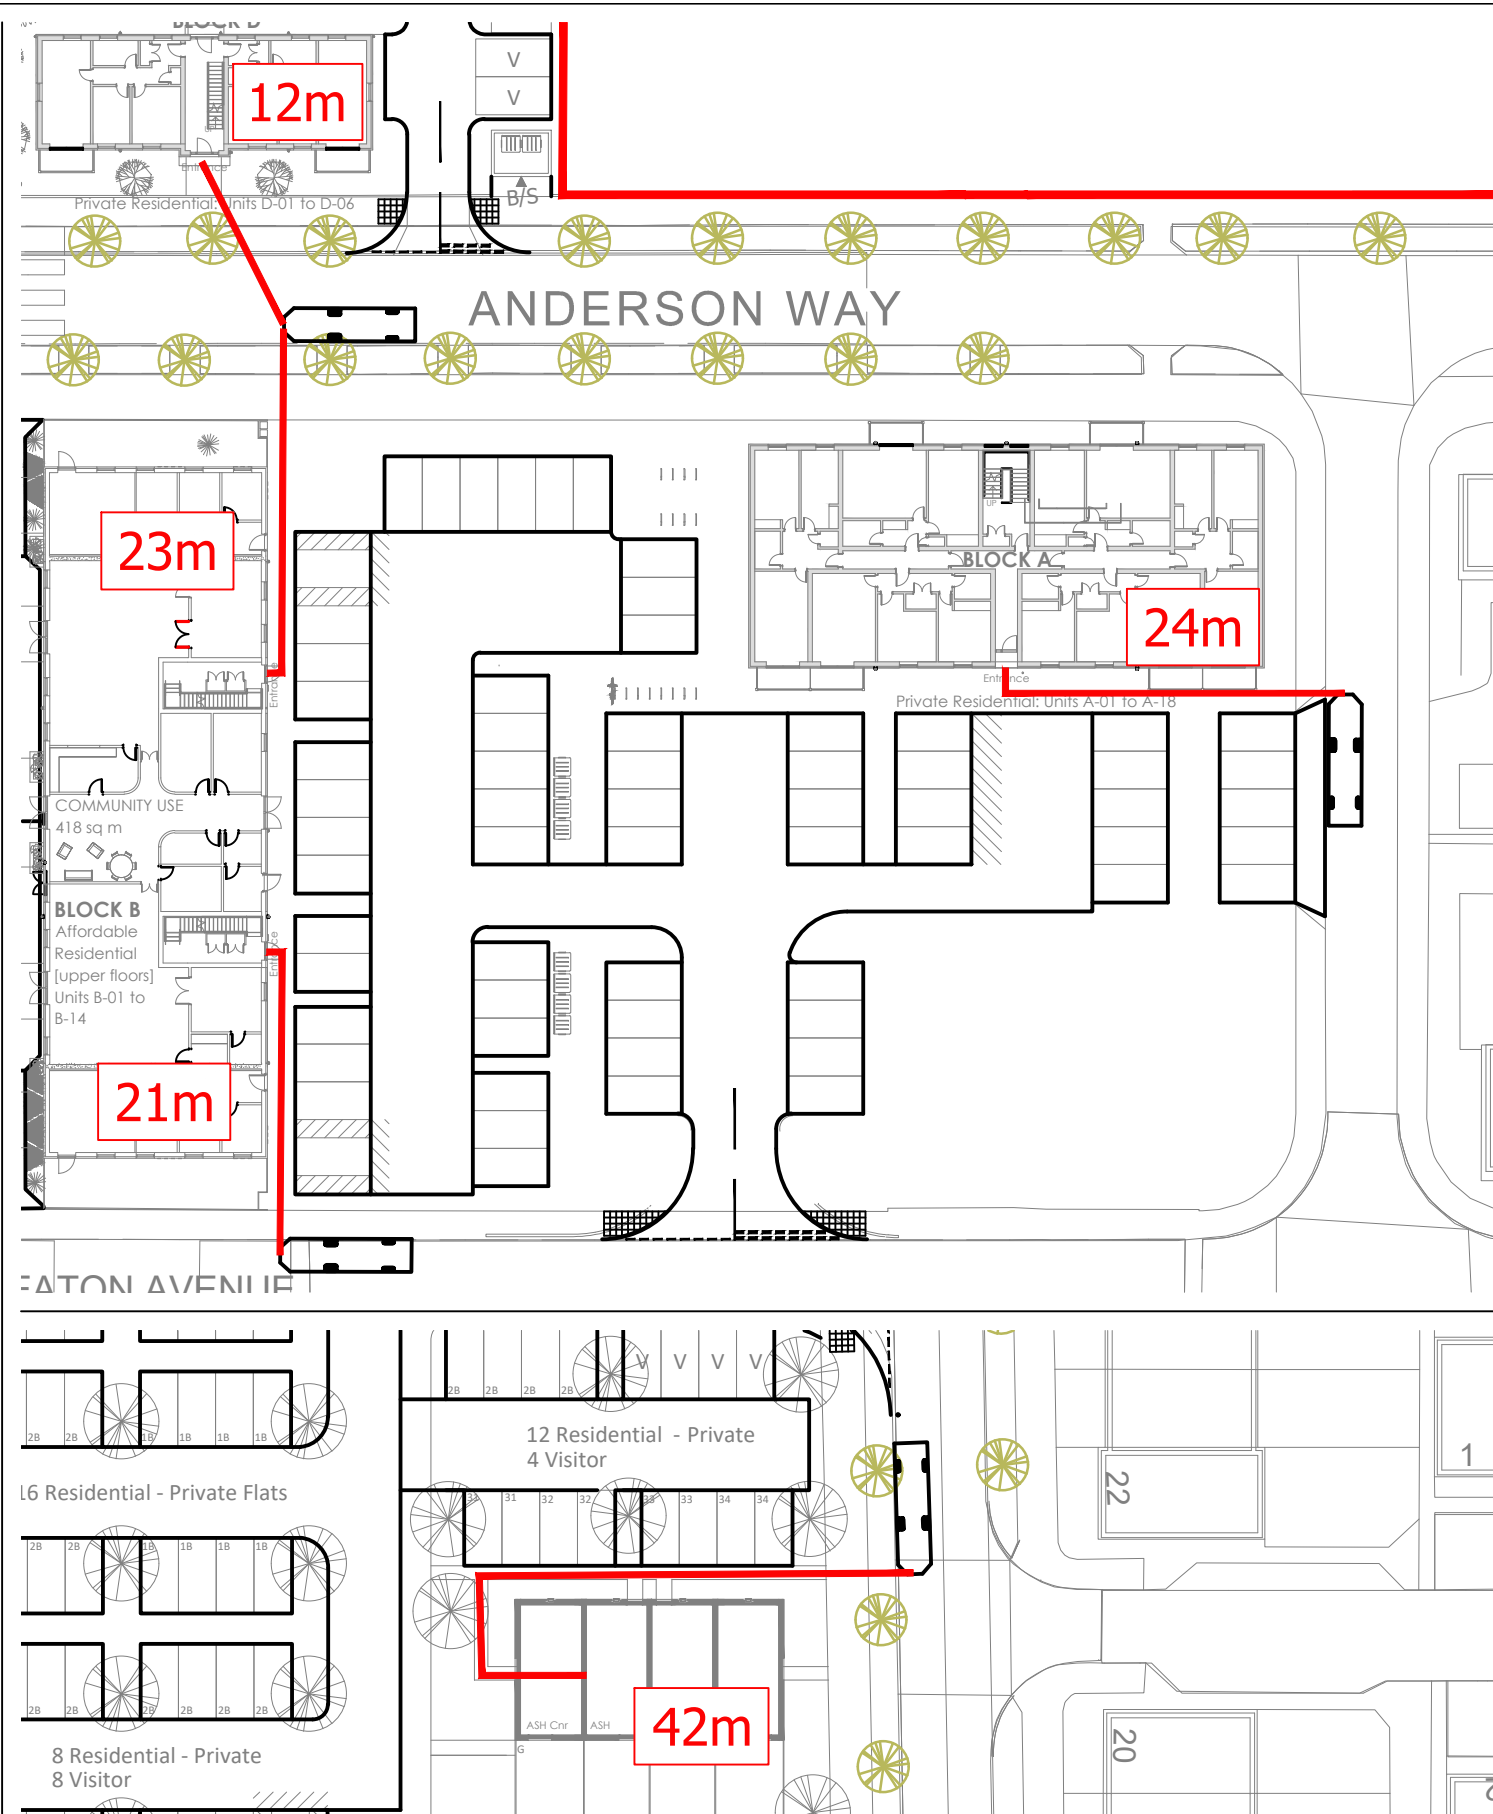

scale
1:500 @ A3

drawn by
TC

checked by
SF

date created	date revised	cad file	suitability	rev.
JUNE 2025	-	TK01-TK04 - Layout Tracking	-	P4

drawing number

PHLITTLECC.2/TK03