

DB32 Fire Appliance
 Overall Length 8.680m
 Overall Width 2.180m
 Overall Body Height 3.452m
 Min Body Ground Clearance 0.337m
 Max Track Width 2.121m
 Lock to lock time 6.00s
 Kerb to Kerb Turning Radius 7.910m


KEY

MAYER BROWN
 PROPOSED KERBS

HOSE LENGTH

FORWARD MANOEUVRE

REVERSE MANOEUVRE

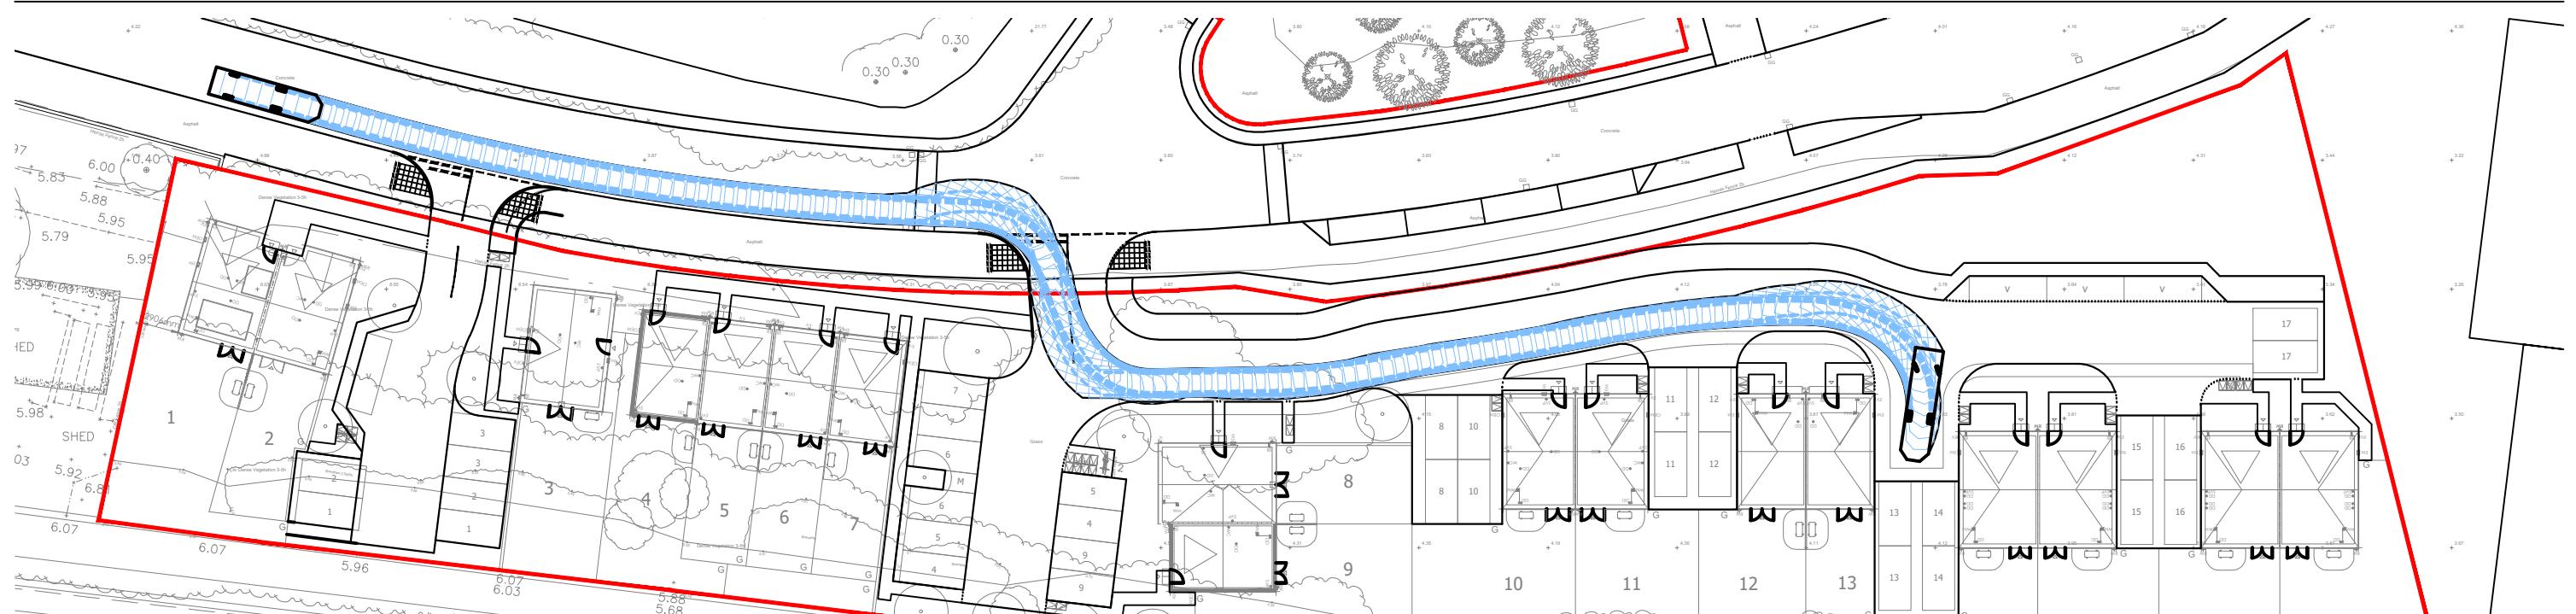

© Crown copyright, all rights reserved. 2025. Licence number AC0000808122.



Mayer Brown Limited
 Lion House Oriental Road Woking Surrey GU22 8AR
 Telephone 01483 750 508
 enquiry@mayerbrown.co.uk www.mayerbrown.co.uk

client
PERSIMMON HOMES THAMES VALLEY
 project
PHASE 6B
LITTLEHAMPTON

title
SWEPT PATH ANALYSIS
DB32 FIRE APPLIANCE
ENTERING / EXITING SITE AND USING TURNING HEAD

scale
1:500 @ A3
 drawn by
TC
 checked by
SF
 date created
DEC 2025
 date revised
-
 cad file
TK02.DWG
 suitability
-
 rev.
P2

PHLITTLEPH6B.2/TK02