


© Crown copyright, all rights reserved. 2025. Licence number AC000808122.



Mayer Brown Limited
Lion House, Oriental Road, Woking, Surrey GU22 8AR
Telephone 01483 750 508
enquiry@mayerbrown.co.uk www.mayerbrown.co.uk

client
PERSIMMON HOMES THAMES VALLEY

project
PHASE 6B
LITTLEHAMPTON

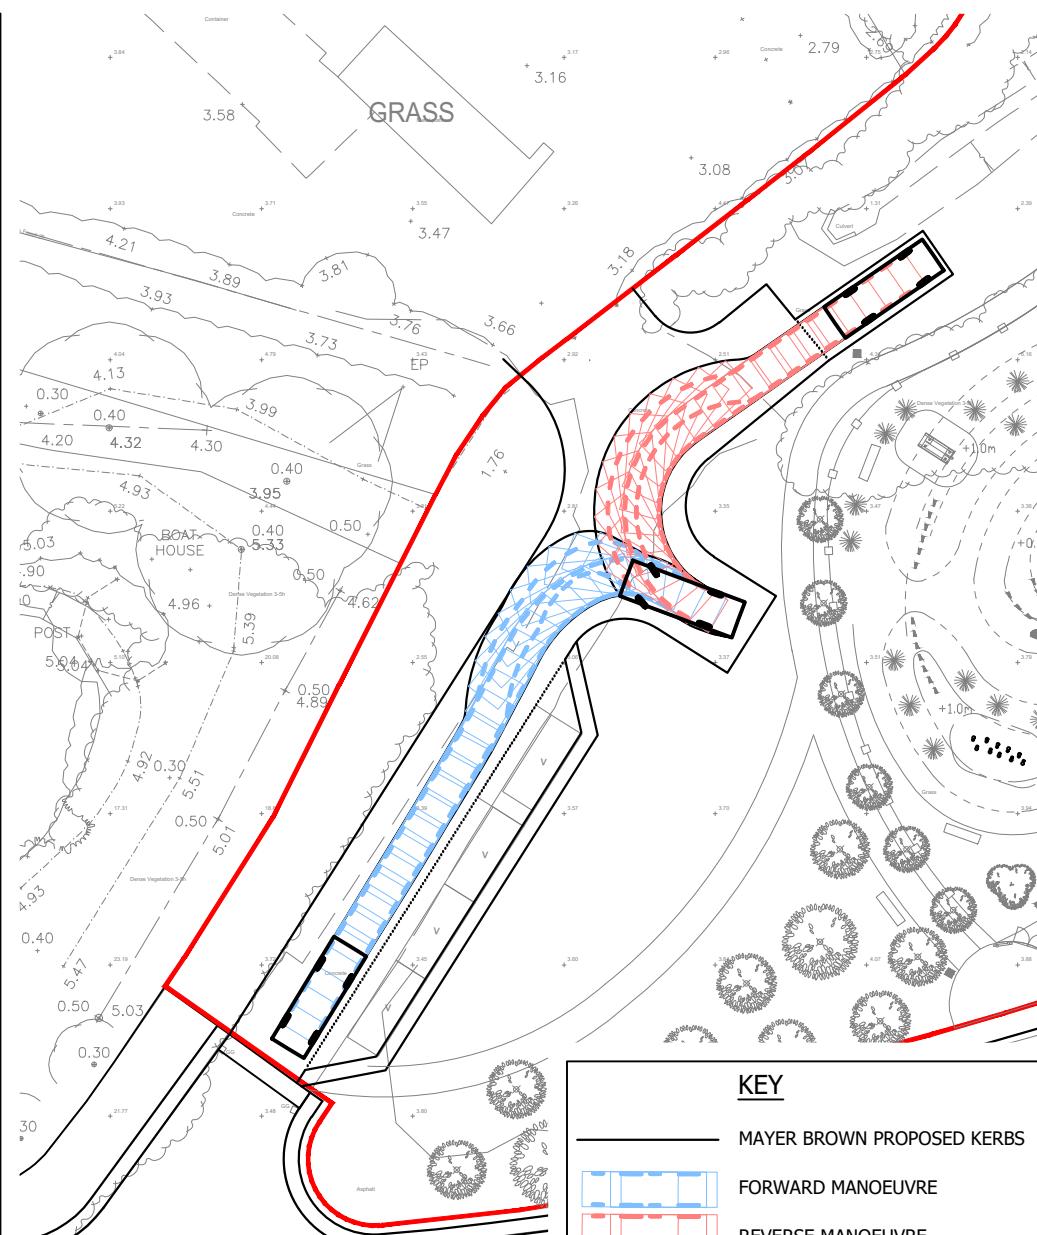

title
SWEPT PATH ANALYSIS
PUMPING APPLIANCE
ENTERING / EXITING LOADING BAY

scale 1:500 @ A4	drawn by TC	checked by SF
date DECEMBER 2025	cad file TK04.DWG	suitability -
drawing number PHLITTLEPH6B.2/TK04		rev. P1