
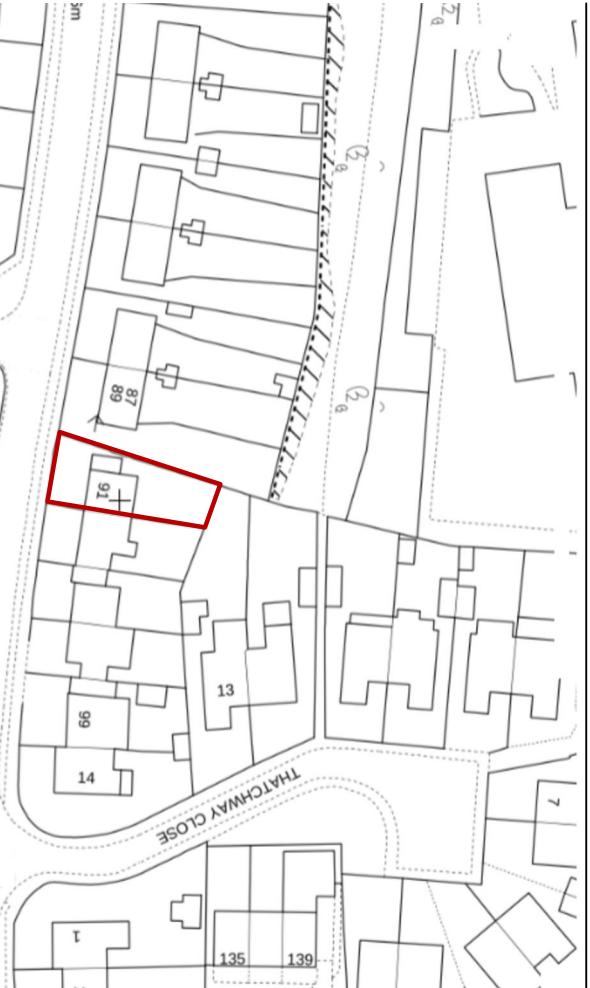


Location Plan

METRES
Scale 1:1250

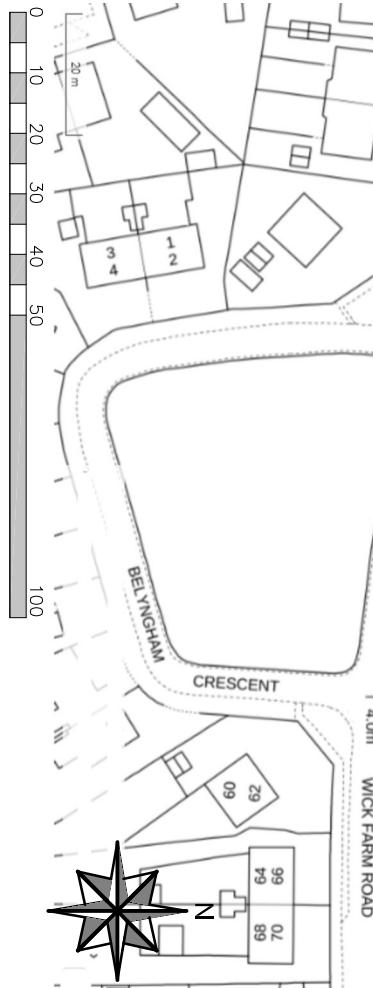

Issued: For Certificate of Lawful Development Use Only.
Bright Building Solutions can not guarantee that planning permission will be granted, however we shall endeavor to make any reasonable amendments required by the planning officer concerned to help with the application. The final outcome rests with the planning department and planning officer.
Commencement of works on site is subject to Certificate of Lawful Development Consent and Building Control Approval.
All manufacturers to confirm measurements on site prior to production.
All dimensions, setting out, site investigation and soil reports to be done by the contractor prior to construction.
This drawing is subject to copyright and ownership of Bright Building Solution Ltd.
Do not reproduce this drawing without prior permission from Bright Building Solutions Limited.

Revision Details	Date
Client	-

Bright Building Solutions
Architectural Consultancy
Building Surveying
Development Management
info@brightbuildingsolutions.co.uk
www.brightbuildingsolutions.co.uk
1. 0207 112 8786
1. 0207 112 8796

Project	Date	Scale	Drawn by
91 Wick Farm Road	Sept 2024	1:1250@A4	GG
Littlehampton			
BN17 7HU			
Drawing Title			
ARUN DISTRICT COUNCIL LU/281/24/CLP			
Drawing No			
24/0985/CPL-1			
Revision			