





Proposed Elevation B - B (Scale 1:100)

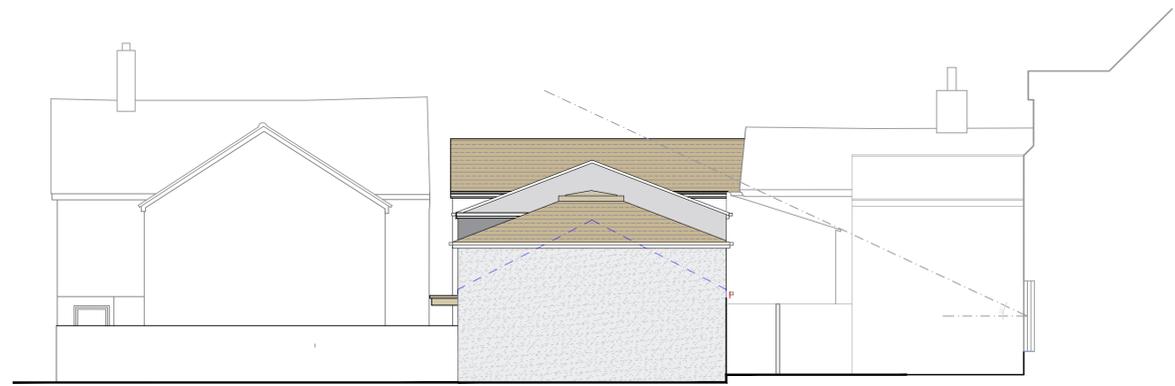


Proposed Elevation A - A (Scale 1:100)

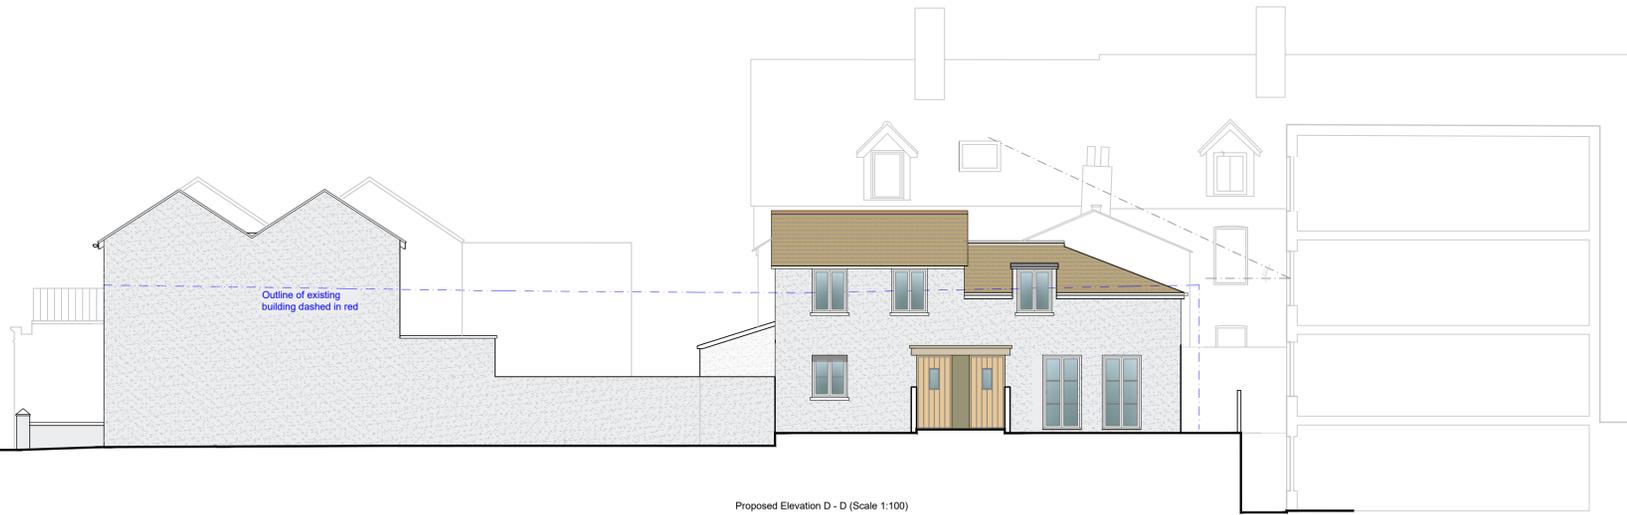

Proposed Elevation D - D (Scale 1:100)



Proposed Elevation E - E (Scale 1:100)

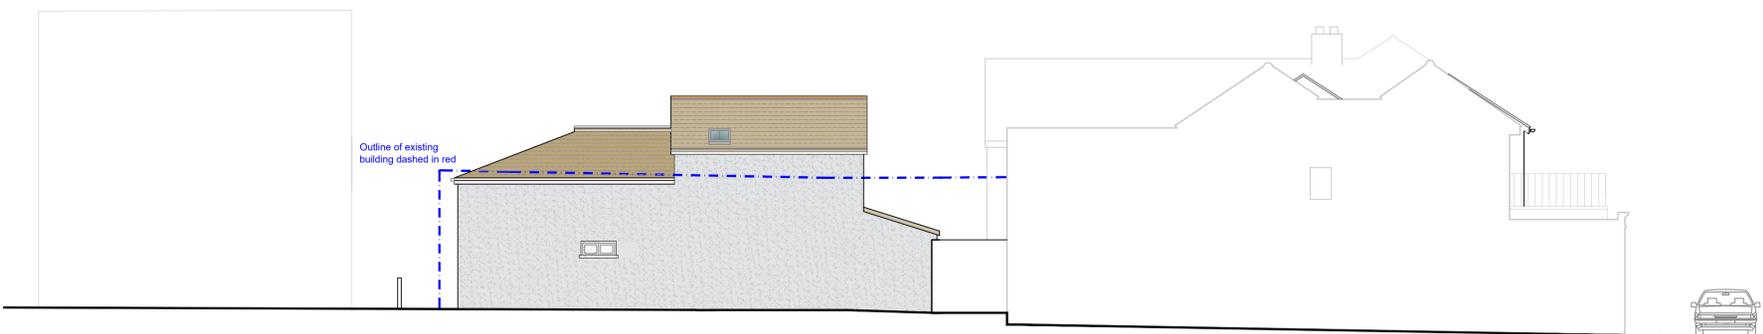

Proposed Elevation C - C (Scale 1:100)



Proposed Elevation Lines (NTS)



revisions

**DOWNSVIEW ASSOCIATES**  
Chartered Surveyors

Little Acorns, Hangers Lane, Storrington,  
West Sussex, BN20 2PZ  
Tel: 01323 74367 Fax: 01323 74466  
Email: enquiries@downsview.co.uk

RICS

ADDRESS  
25 River Road  
Littlehampton  
West Sussex

PROJECT  
Demolition of existing car garage and construction of 2no. residential buildings comprising of 4no. Houses

TITLE  
Proposed Elevations

SCALE As noted @ A1	DATE Jan 2026	REVISION
------------------------	------------------	----------

DRAWING NUMBER  
2024.423.04