


Proposed Section C (Scale 1:100)

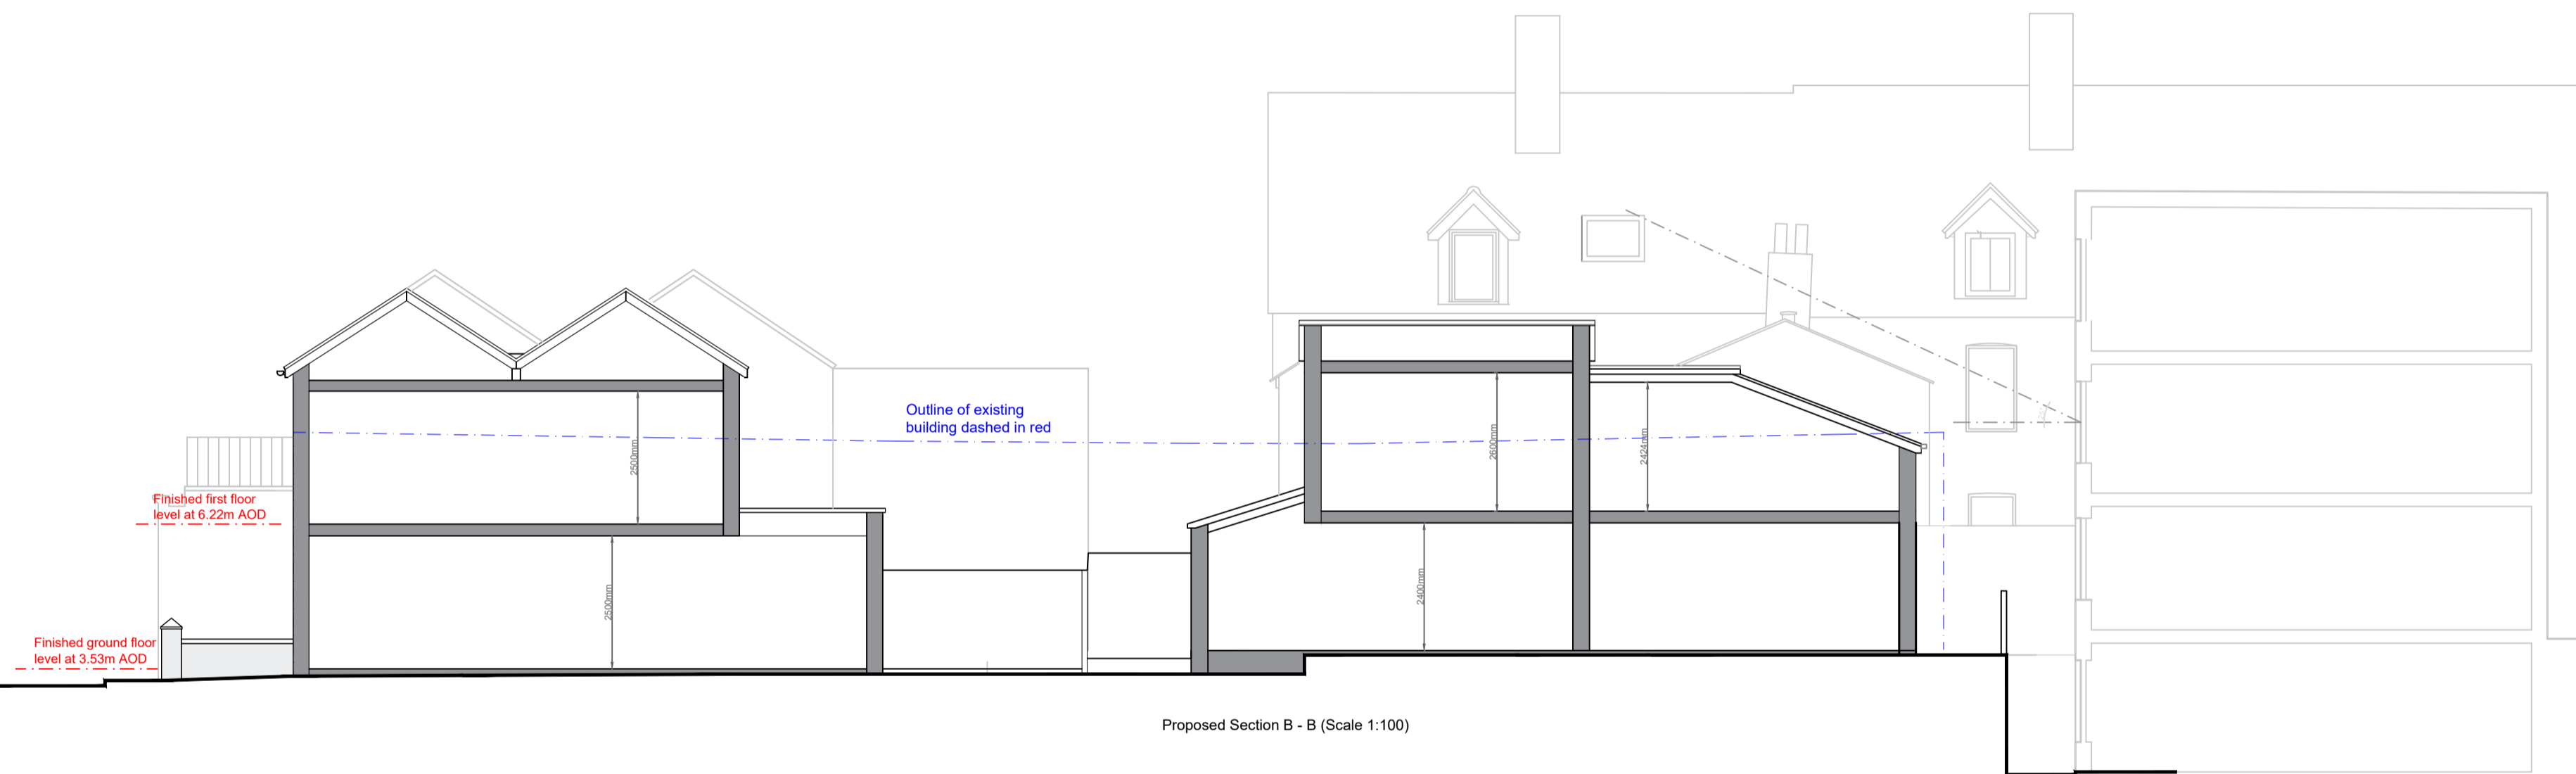

Proposed Section B - B (Scale 1:100)



Proposed Section A - A (Scale 1:100)



Proposed Section Lines (NTS)



revisions

DOWNVIEW ASSOCIATES
Chartered Surveyors

Little Acorns, Hangers Lane, Storrington,
West Sussex, BN20 3JZ
Tel: 01293 742367 Fax: 01293 344200
Email: info@downviewassociates.co.uk

address
25 River Road
Littlehampton
West Sussex

project
Demolition of existing car garage and construction of 2no.
residential buildings comprising of 4no. Houses

site
Proposed Sections and floor levels

scale As noted @ A1	date Jan 2026	revision
------------------------	------------------	----------

drawing number
2024.423.05