
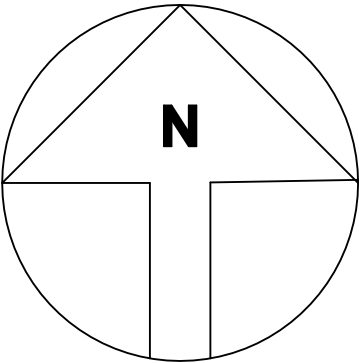
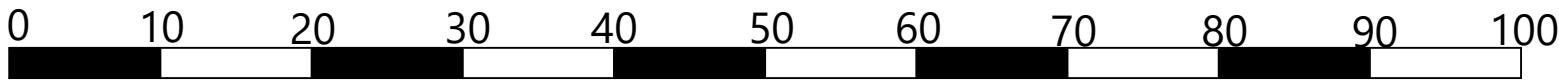


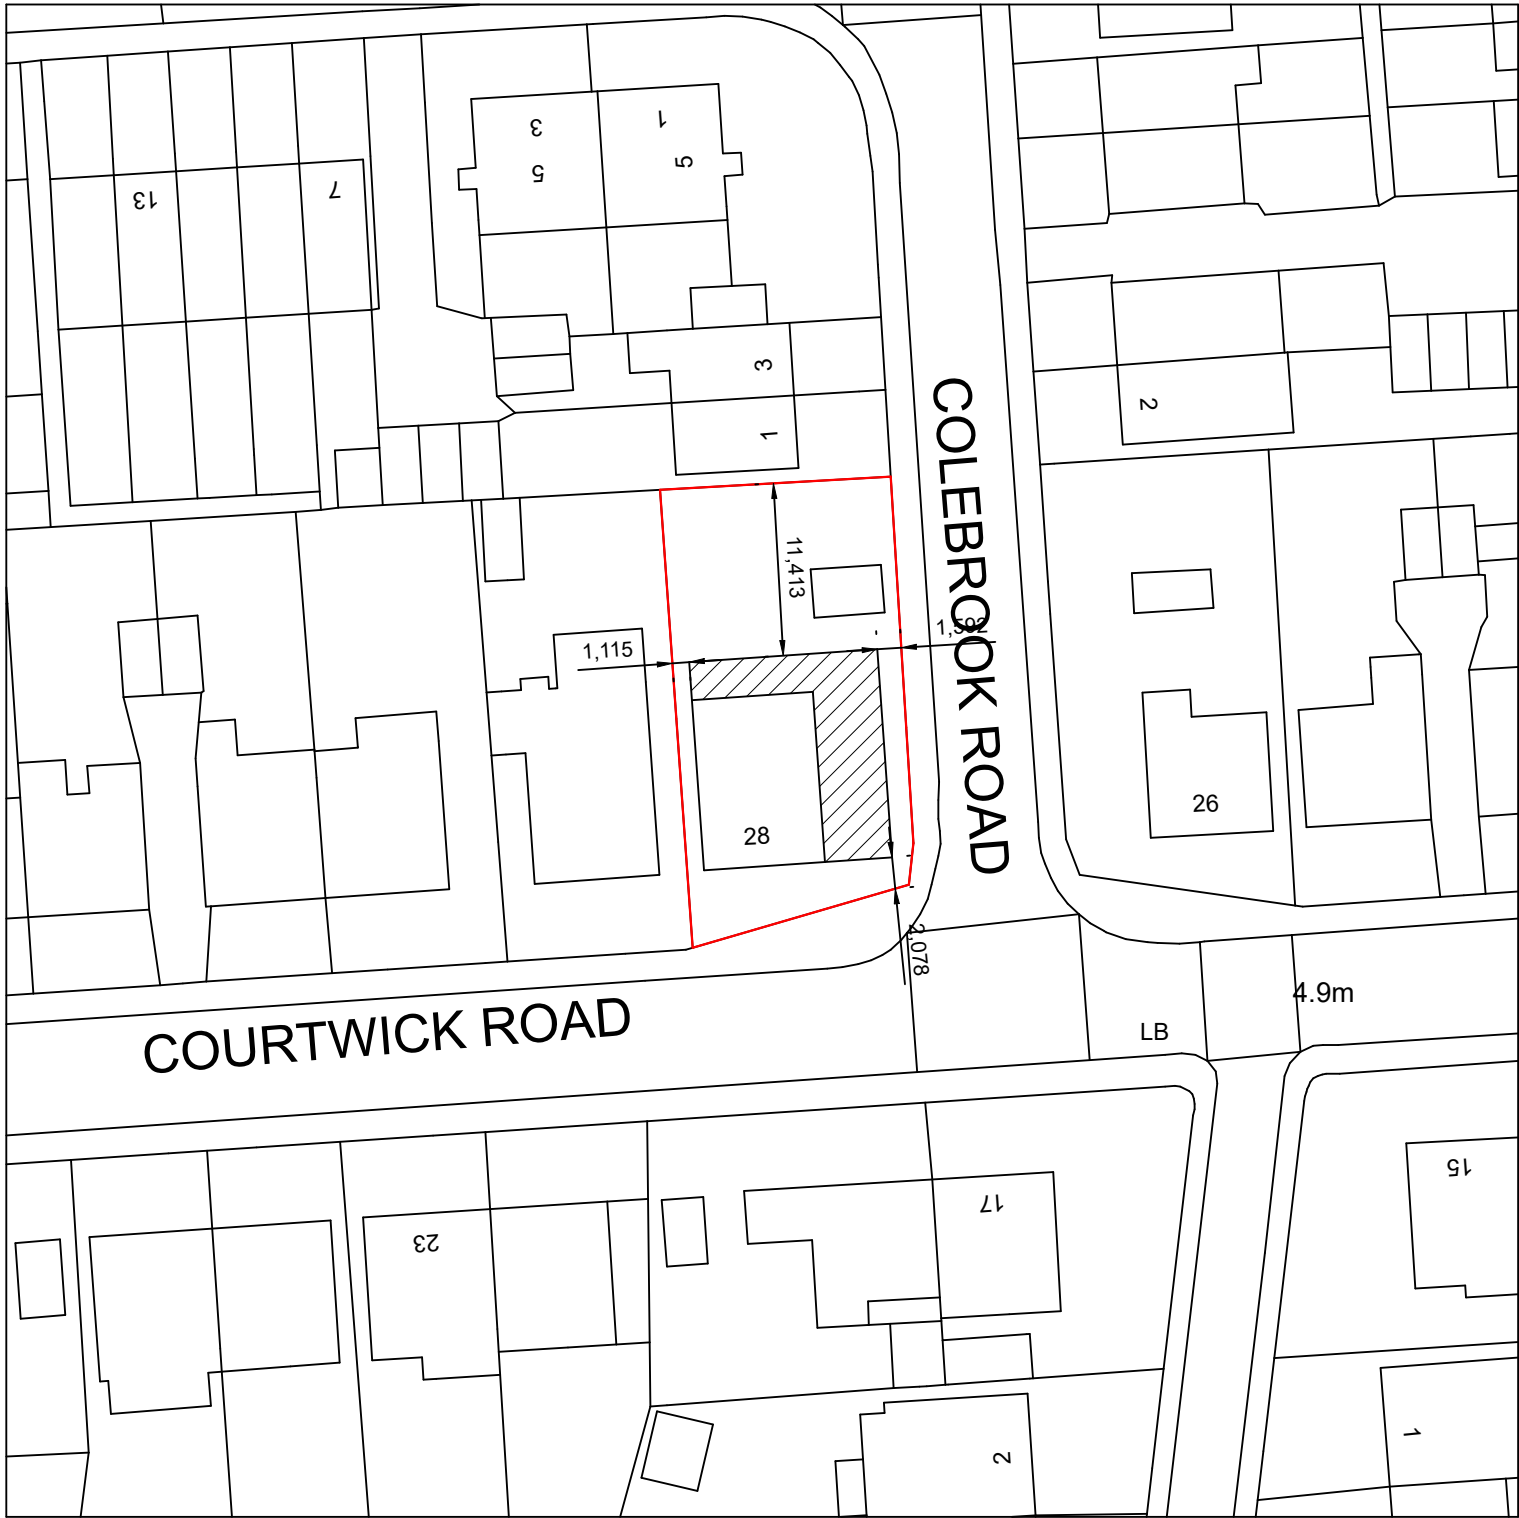

REVISIONS

Notes

- 1. These are computerised drawings for the purposes of obtaining planning & building regulations approvals & are based on certain overall measurements.
 - 2. Dimensions shown must not be relied upon and must be checked on site and verified prior to commencement of work.
 - 3. Where applicable this drawing is to be read in conjunction with other consultants' drawings & calculations.
 - 4. Do not scale from these drawings, except for planning purposes
 - 5. Any Work undertaken prior to Planning and Building Regulations Approval is done so entirely at the Client/Contractors own risk
- © 2024 - T. Murray

TIM MURRAY CBuildE MCABE
BUILDING CONSULTANT
48 Pier Road
Littlehampton West
Sussex BN17 5LP

01903 730228

PROJECT DETAIL
28 COURTWICK ROAD LITTLEHAMPTON
WEST SUSSEX, BN17 7NH

EXTENSION & LOFT CONVERSION
FOR: KERRY BASSETT

DRAWING: BLOCK PLAN
DATE: DECEMBER 2024
DRAWN: T. Murray

SCALE: 1/500 @ A3

DRAWING: 24/52/4 REVISION: