


Site Block Plan
1:200

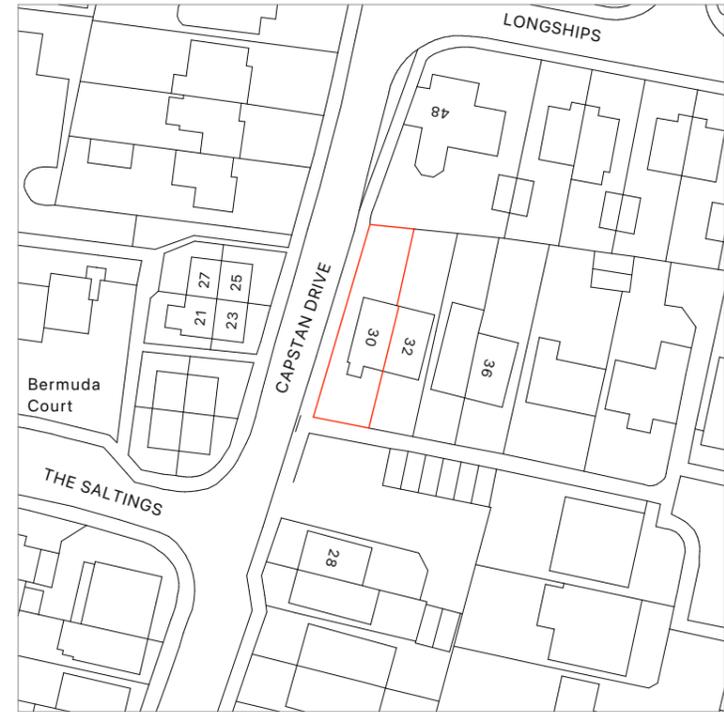

Site Location Plan
1:1250

Project 30 Capstan Drive, Littlehampton	
Drawing Site Block + Location Plans	
Scale 1:200 + 1:1250 @ A3	Date January 2026
Drawing No. S01	Revision

Glenn Curran MCIAT
Chartered Architectural Technologist