


EXISTING




North Elev Scale 1:100 @ A3

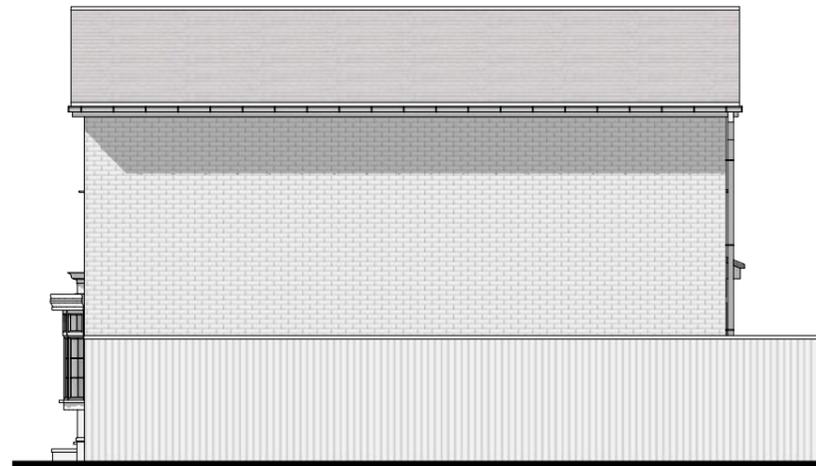

West Elev Scale 1:100 @ A3



South Elev Scale 1:100 @ A3

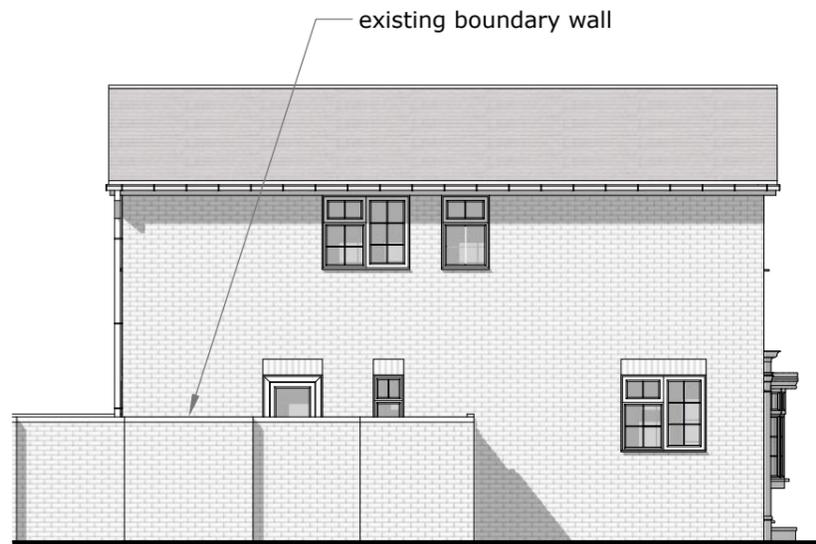

East Elev Scale 1:100 @ A3

© nat-design, all rights reserved. Use figured dimensions only. All dimensions are to be checked on site before any work is carried out. Please contact the Architect immediately regarding any discrepancies discovered on site.

Rev	Notes	Date
 <p>NAT DESIGN ARCHITECTURAL SERVICES M: 07599199759 E: info@nat-design.co.uk www.nat-design.co.uk</p>		
Project:		
1 Leeward Road, Littlehampton, BN17 6PG		
Drawing:		
Existing Elevations		
Drawn by NSE	Scale as shown	
Date Dec 2025	Revision	
Drawing 2020 - DPA - 04		

Scale 1:100 @ A3

