

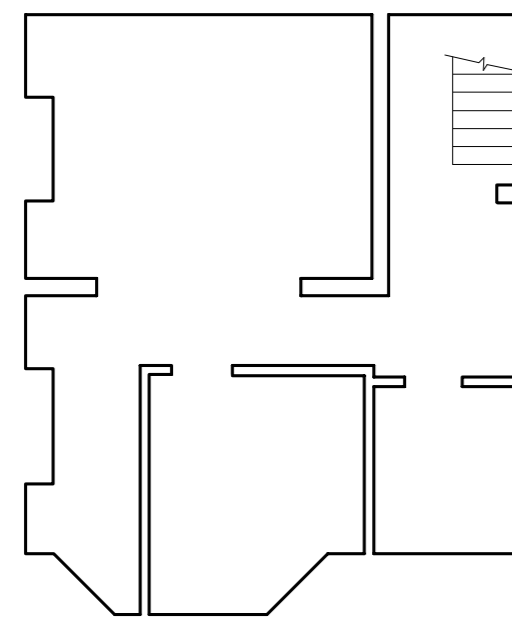
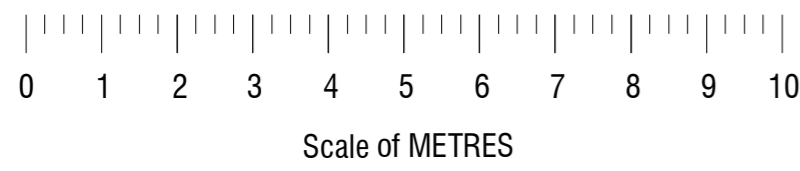



1/100 scale on A2 paper

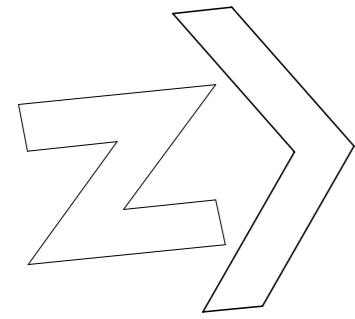


CELLAR

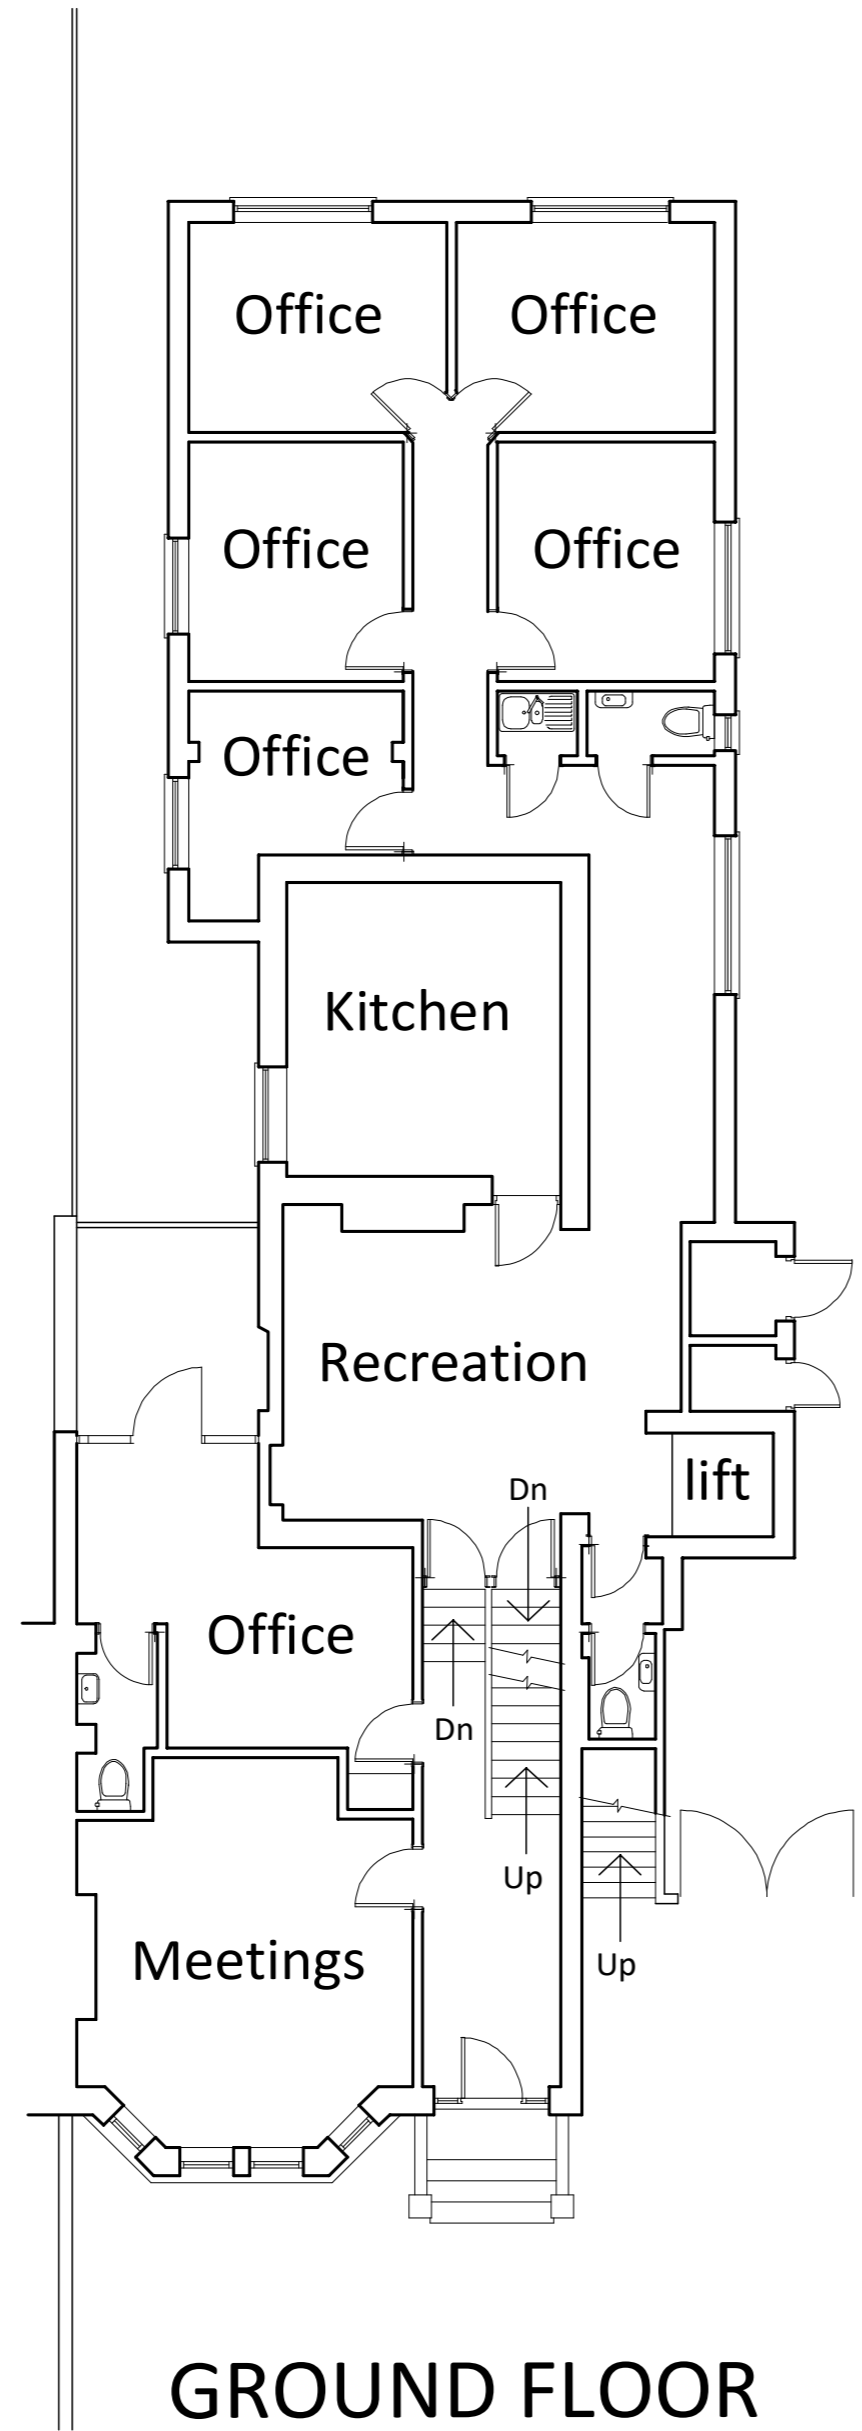

GROUND FLOOR

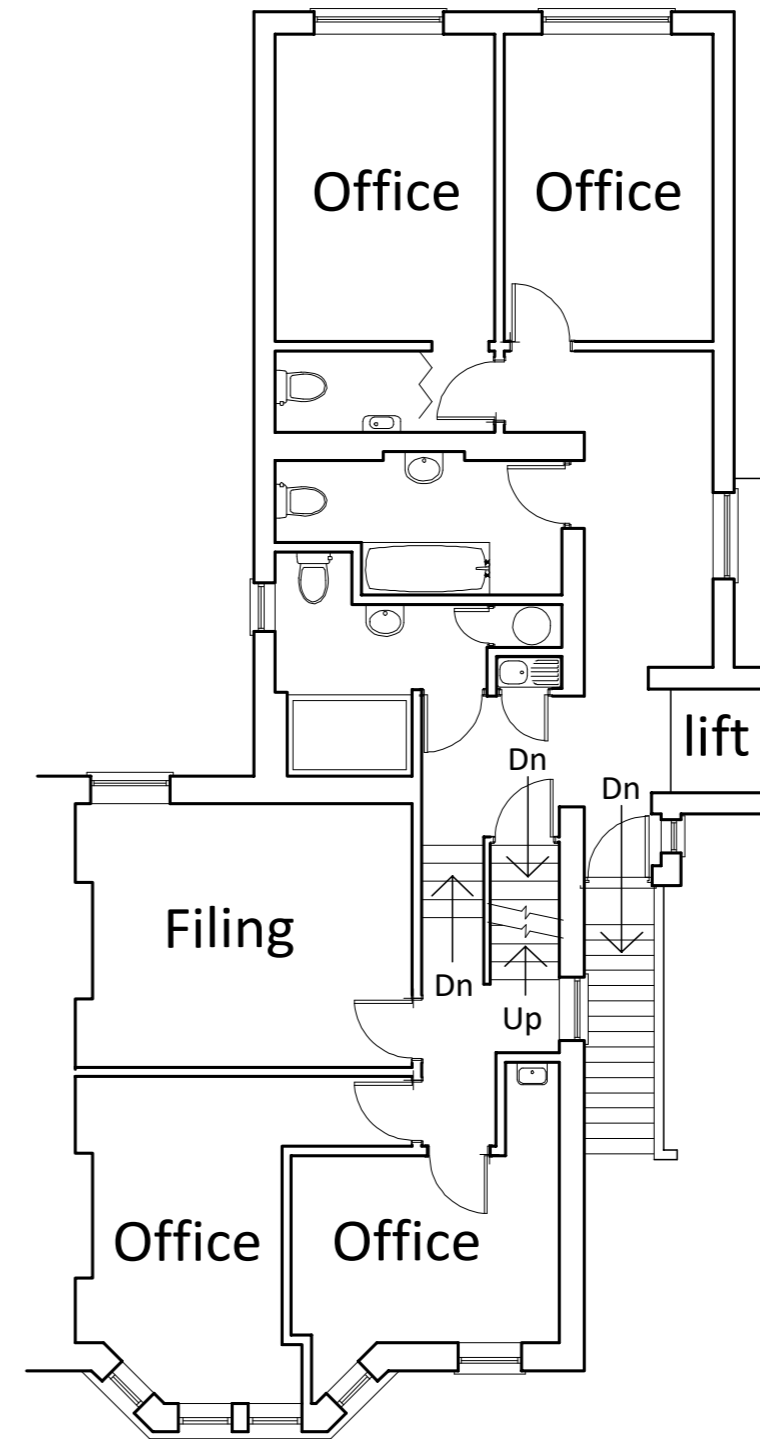

FIRST FLOOR

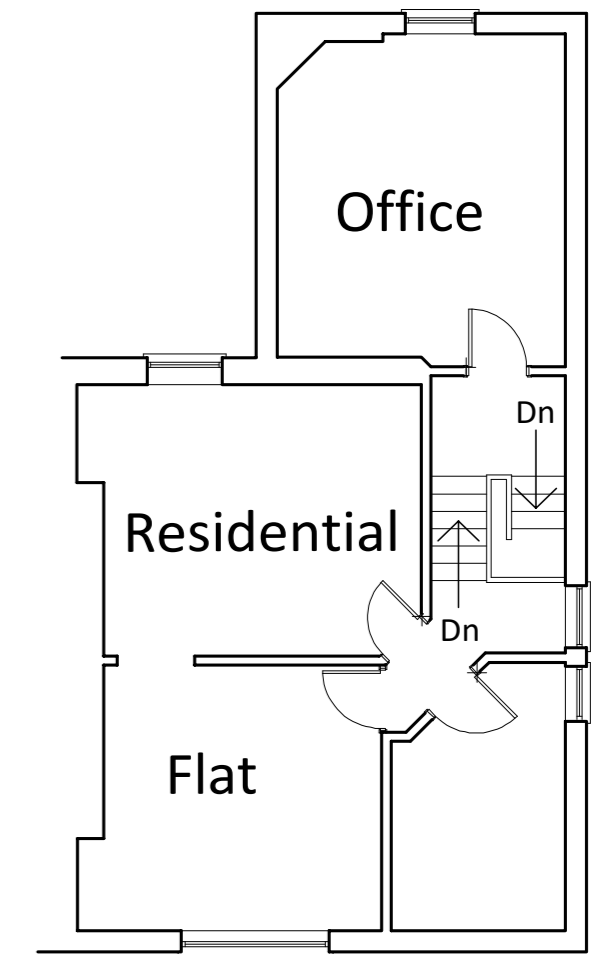

SECOND FLOOR

9 St Catherine's Road, Littlehampton, BN17 5HS - layout as existing

R.Brown
4 Norfolk Place
Littlehampton
Sussex BN17 5PD
tel: 01-903-713747