

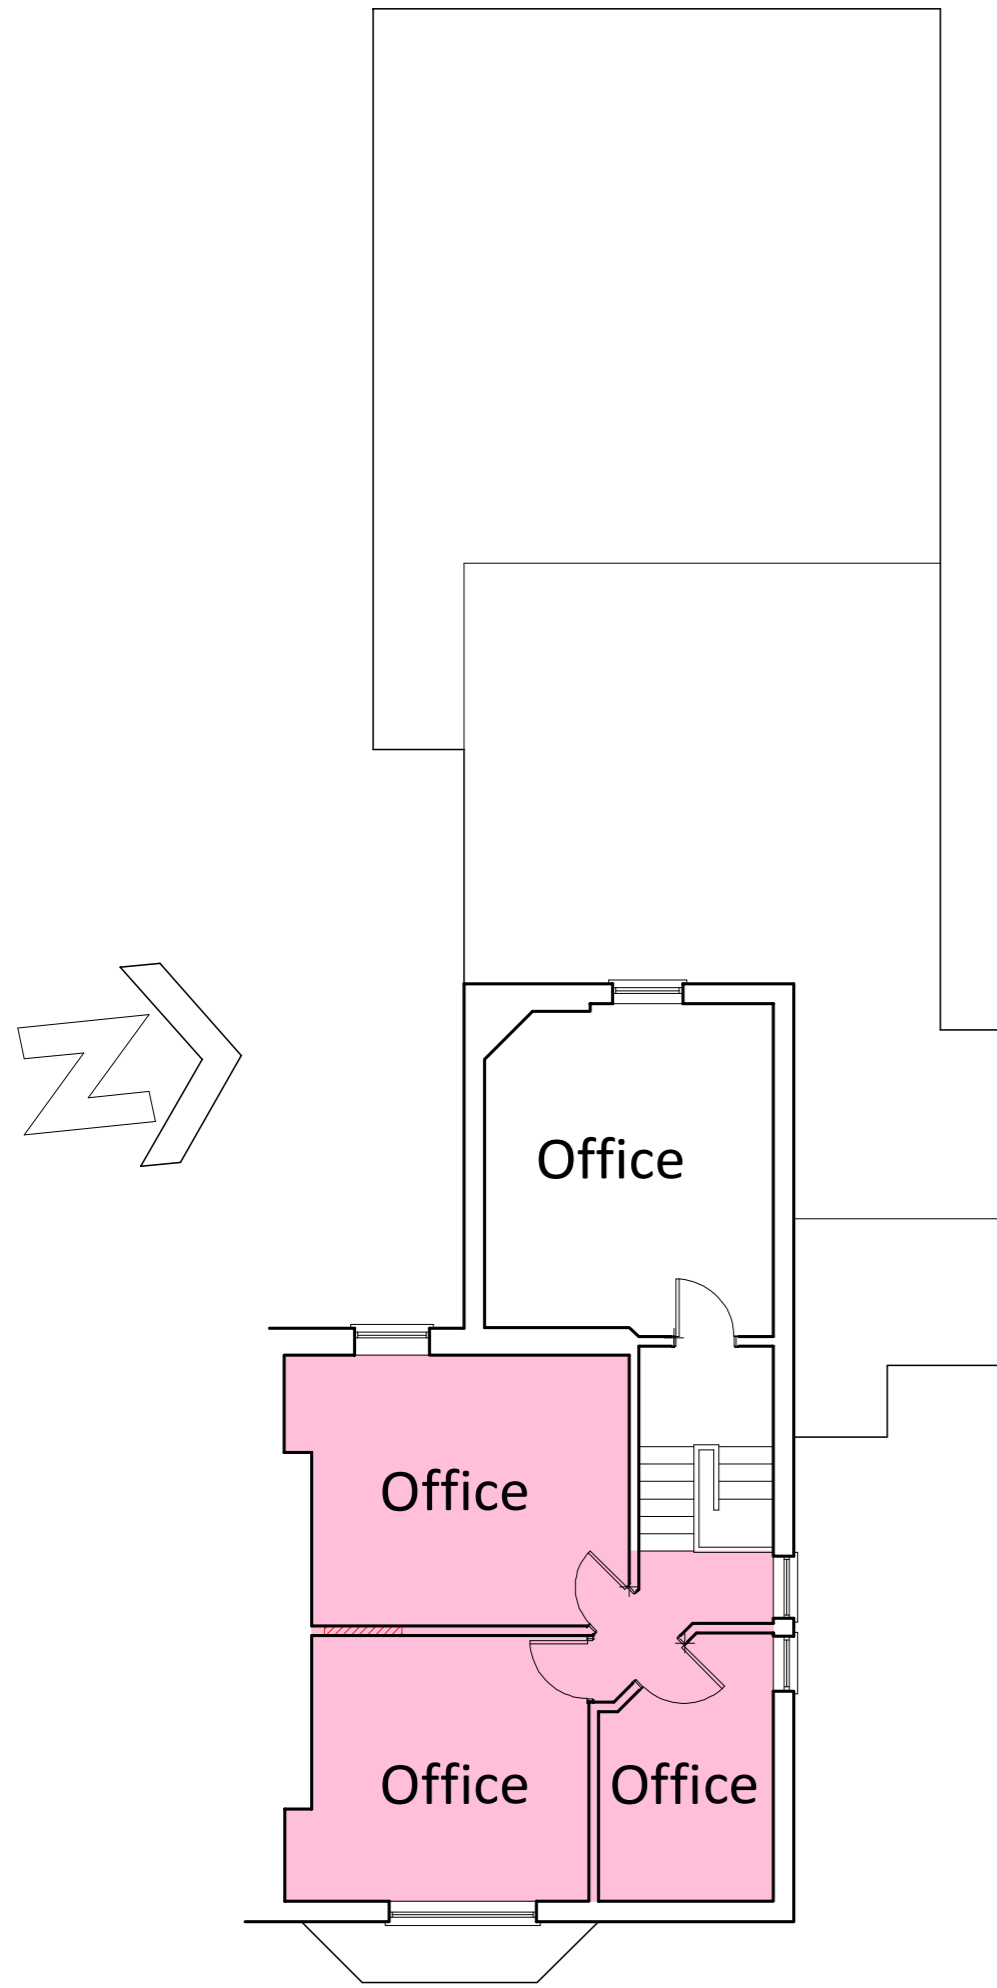




1/100 scale on A2 paper

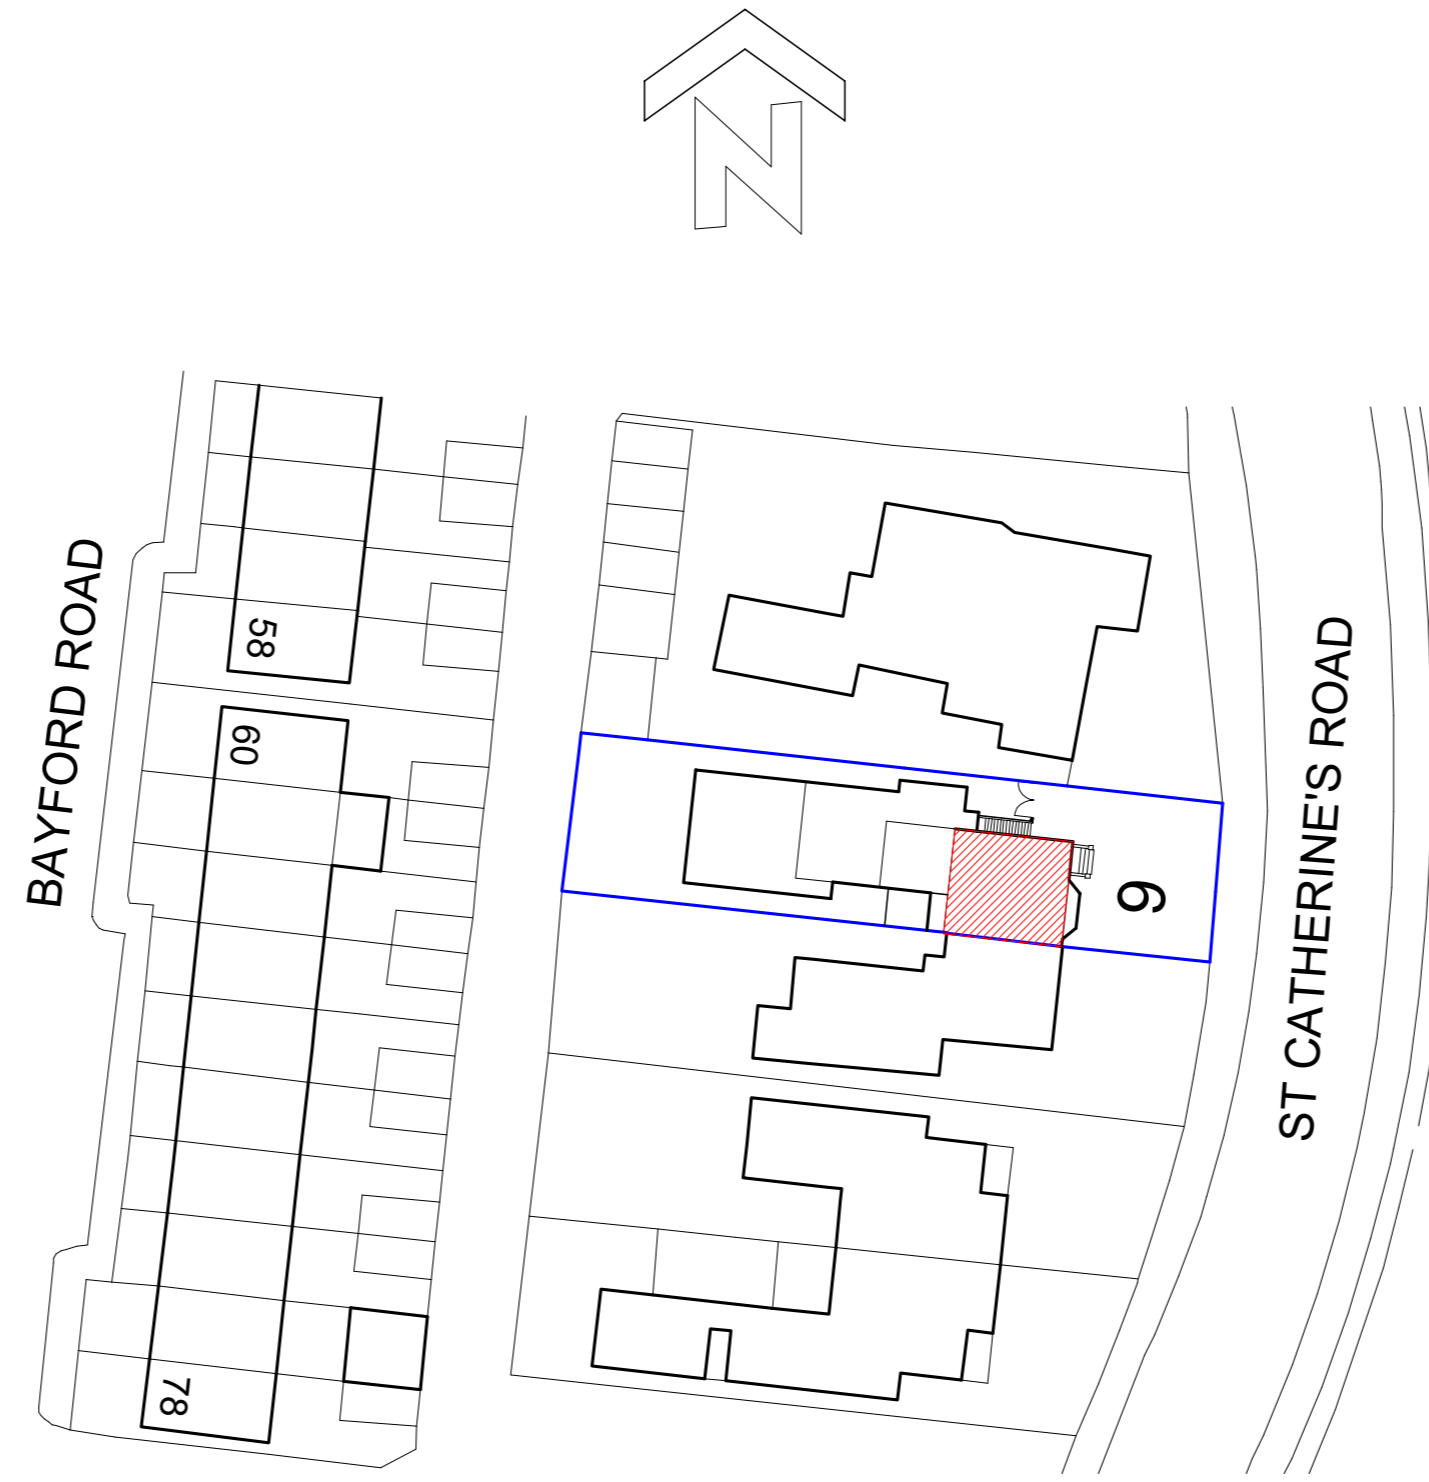

SECOND FLOOR

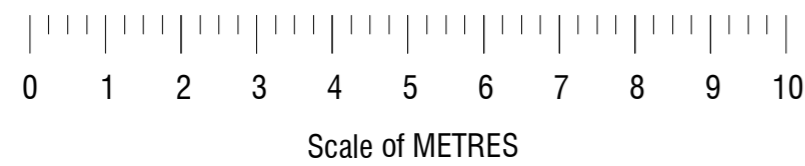

1/500 scale BLOCK PLAN

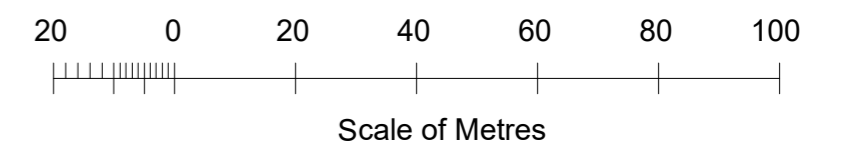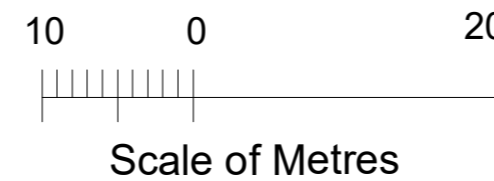

1/1250 scale LOCATION PLAN

9 St Catherine's Road, Littlehampton, BN17 5HS - Proposed Change of Use of second floor rooms from Residential to Office

REVISED SITE B
R.Brown
4 Norfolk Place
Littlehampton
Sussex BN17 5PD
tel: 01-903-713747