


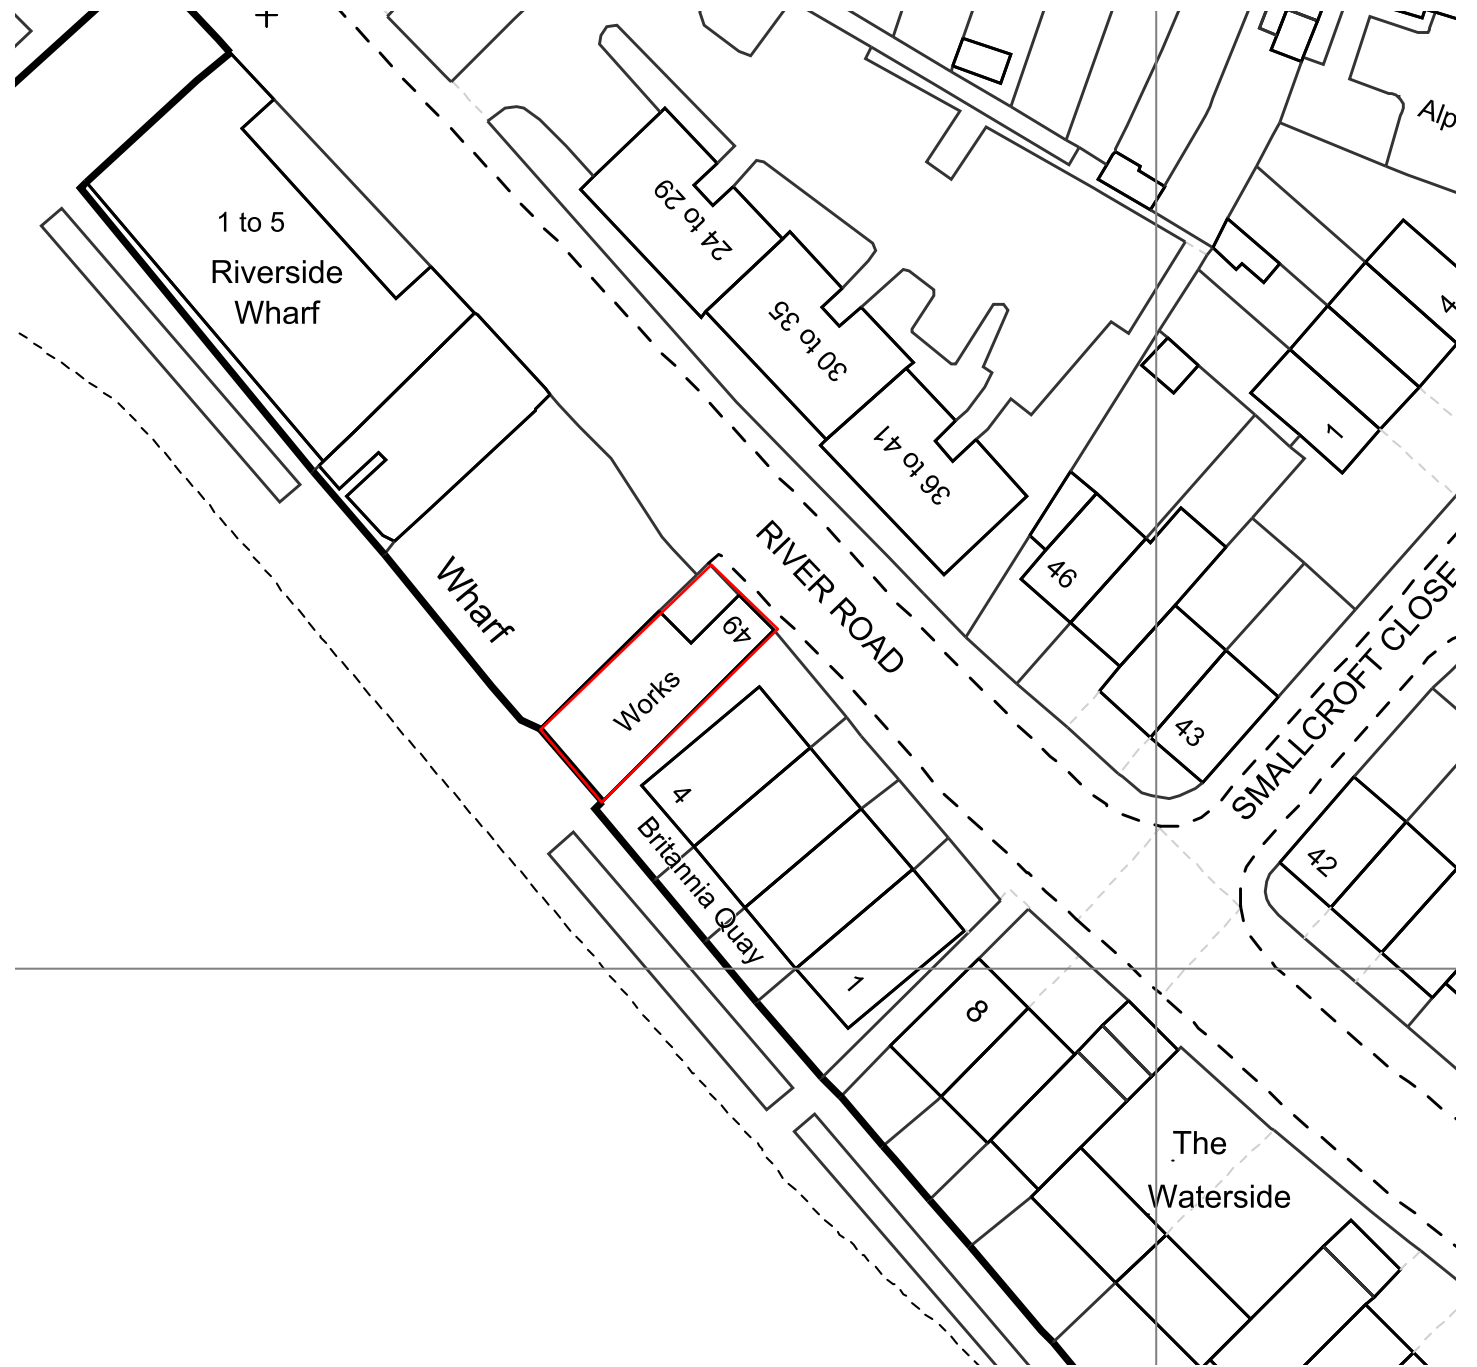

Location Plan 1:1250 0 10m 20m 30m 40m 50m 60m



Mapping contents © Crown copyright Ordnance Survey Licence 100019980



Block Plan 1:500 0m 5m 10m 15m 20m 25m 30m

Dwg. No.	E-001
Title:	Location and Site/Block Plan
Address:	49 River Road, Littlehampton, BN17 5BZ
Client:	Mr A Smith
Scale:	Stated@A3
Stage:	PLANNING
Drawn:	PS
Date:	April 2025

Rev	**
-----	----

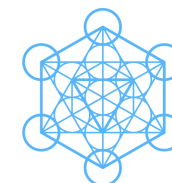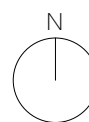

pete sonntag
ARCHITECT

www.petesonntag.co.uk

e:pete@petesonntag.co.uk

tel:07879 274409