



General Notes

1. All steel Hot Dip Galvanised to BS EN 1090 Exc 2
2. All structural bolts to be Grade 8.8 Galvanised
3. Fabric: Fire-retardant White PVC Polyester

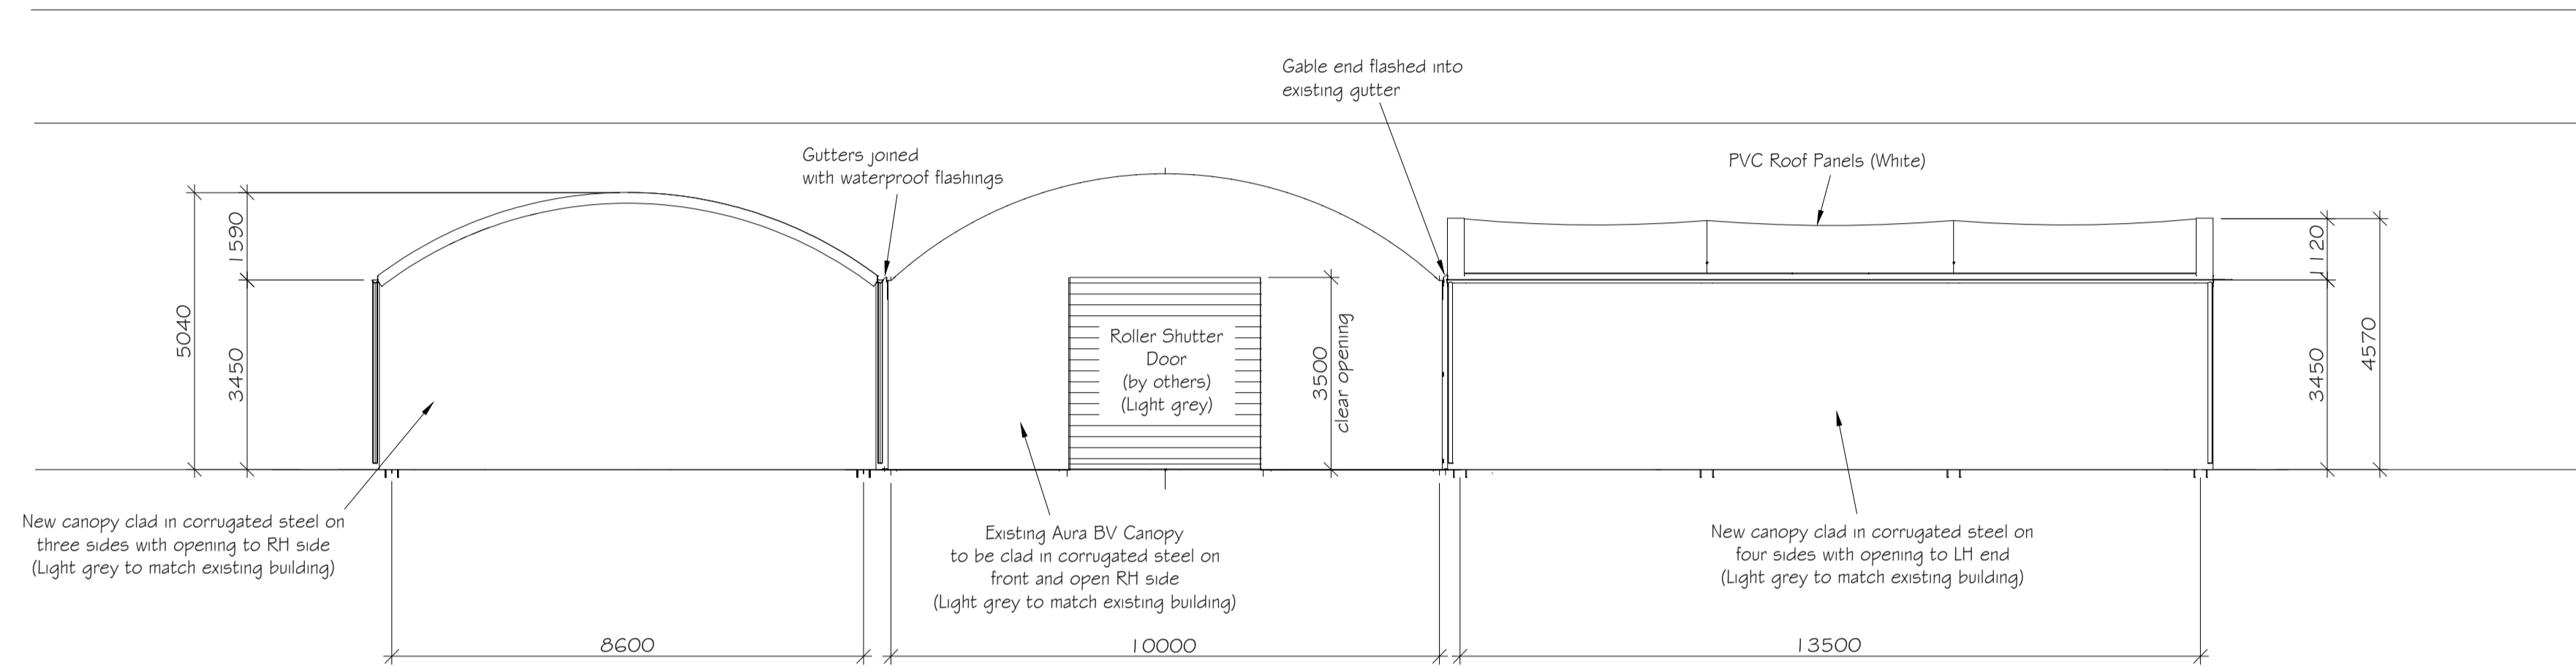

VIEW ON 'A-A'

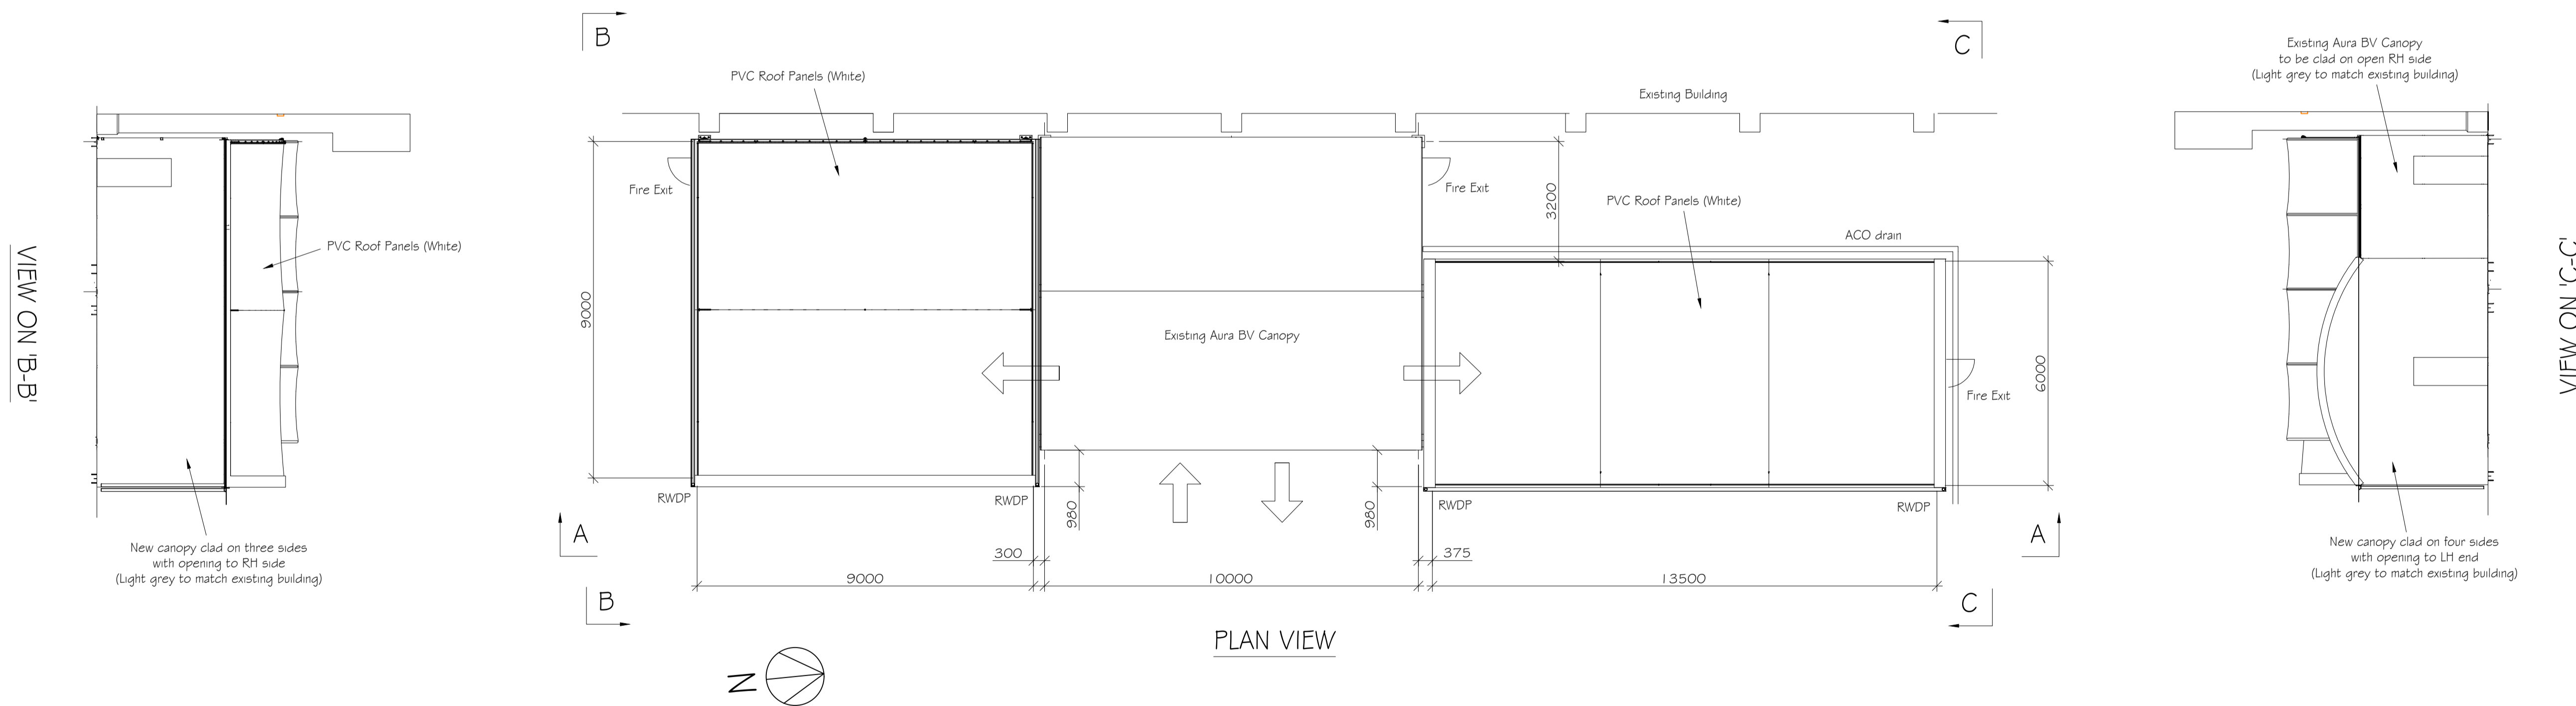

VIEW ON 'C-C'

Index	Date	Description	Author
F	01.05	Additional comments	PB
E	19.03	Client comments	PB
D	17.03	Further update	PB
C	20.02	6m x 20m removed	PB
B	08.02	Further update	PB
A	05.10	Updated	PB
O	02.09	First issue	PB

REVISIONS



CLIENT  
 PROJECT  
 ADVANCED ENERGY  
 DRAWING TITLE  
 AURA MUGA BARREL STRUCTURES  
 GENERAL ARRANGEMENT (CLAD)

DRAWN BY	CHECKED BY	DATE	SCALE
PB		02.09.22	1 : 100
PROJECT No.	DRAWING No.	REV	
	301	F	