



General Notes


1. All steel Hot Dip Galvanised to BS EN 1090 Exc 2
2. All structural bolts to be Grade 8.8 Galvanised
3. Fabric: Fire-retardant White PVC Polyester

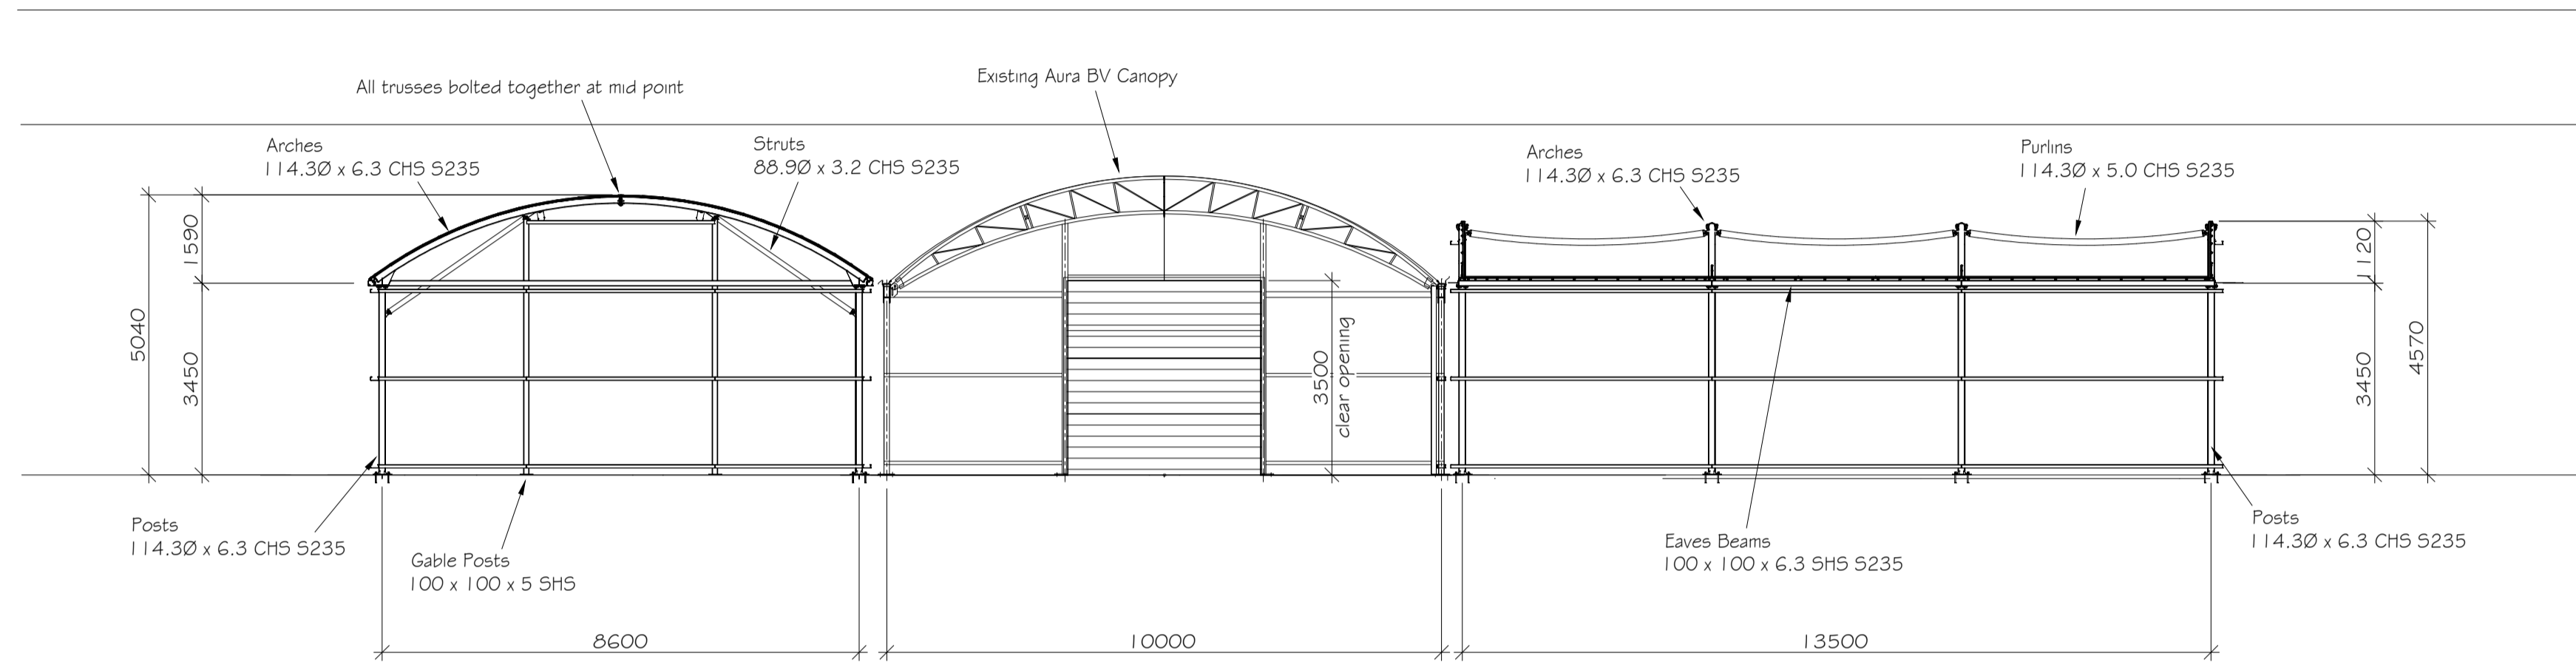

VIEW ON 'A-A'

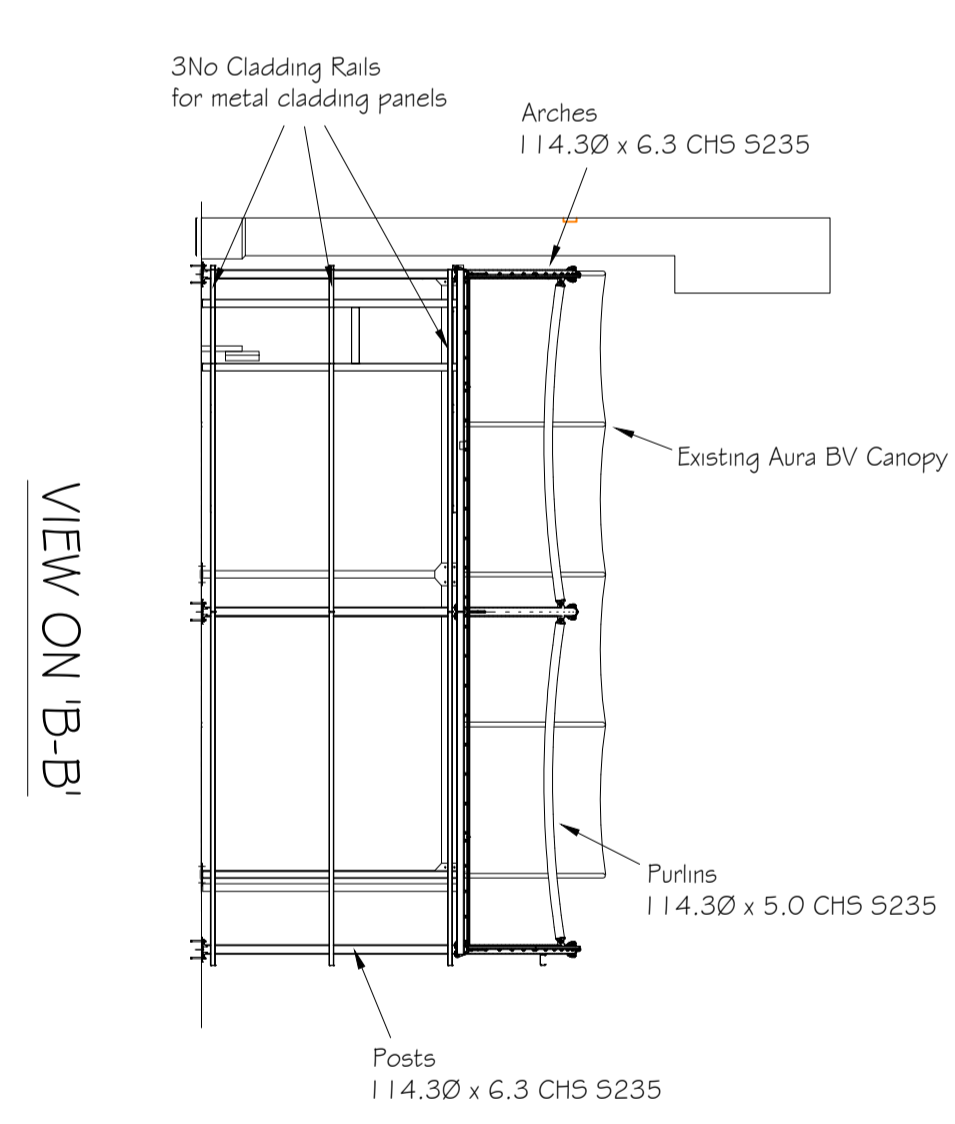


VIEW ON 'B-B'

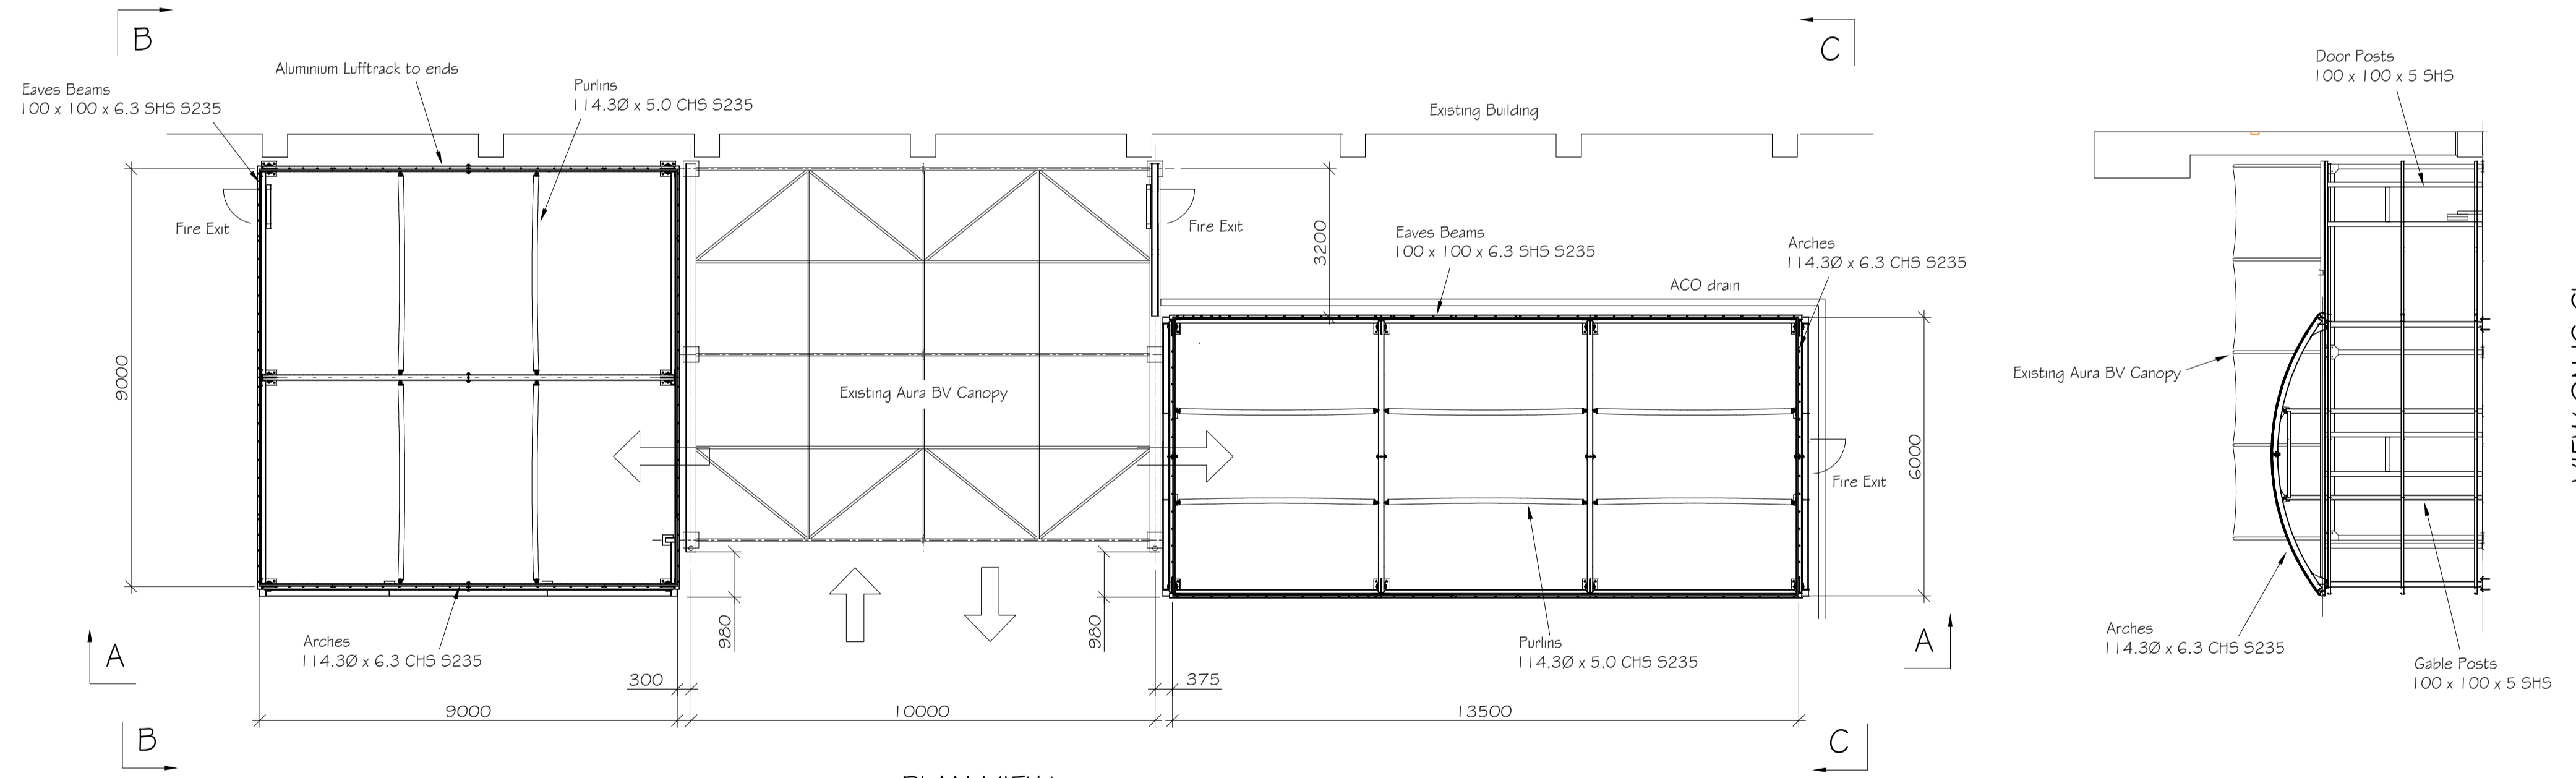

PLAN VIEW

VIEW ON 'C-C'

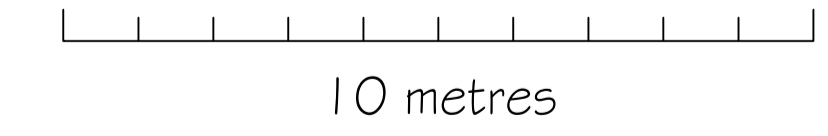

Index	Date	Description	Author
C	01.05	Additional comments	PB
B	19.03	Client comments	PB
A	17.03	Updated	PB
O	05.10	First issue	PB

REVISIONS



CLIENT  
 PROJECT  
 ADVANCED ENERGY  
 DRAWING TITLE  
 AURA MUGA BARREL STRUCTURES  
 GENERAL ARRANGEMENT (STRUCTURE)

DRAWN BY	CHECKED BY	DATE	SCALE
PB		05.10.22	1 : 100
PROJECT No.	DRAWING No.	REV	
	302	C	