




**Proposed ground floor plan**

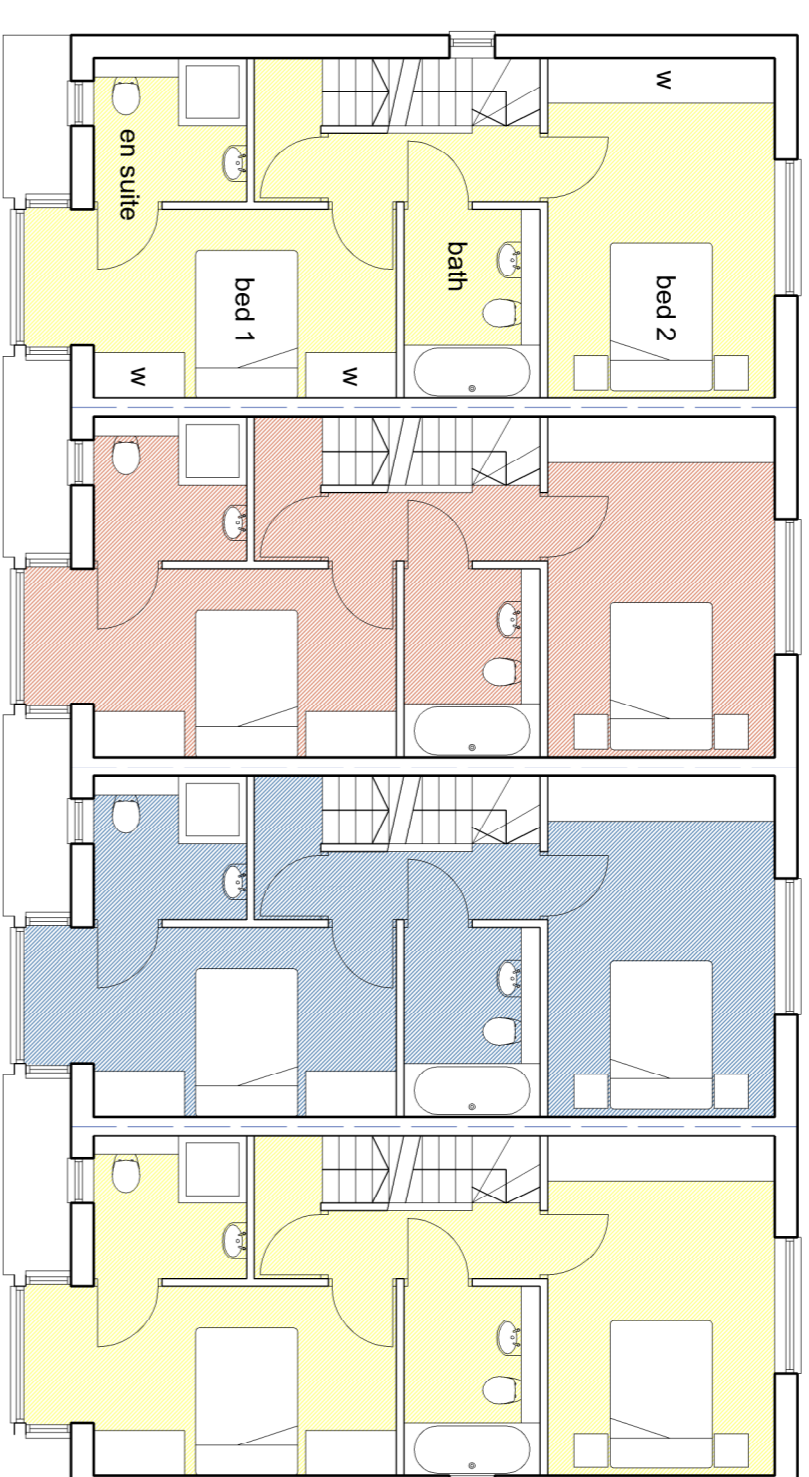


**Proposed first floor plan**

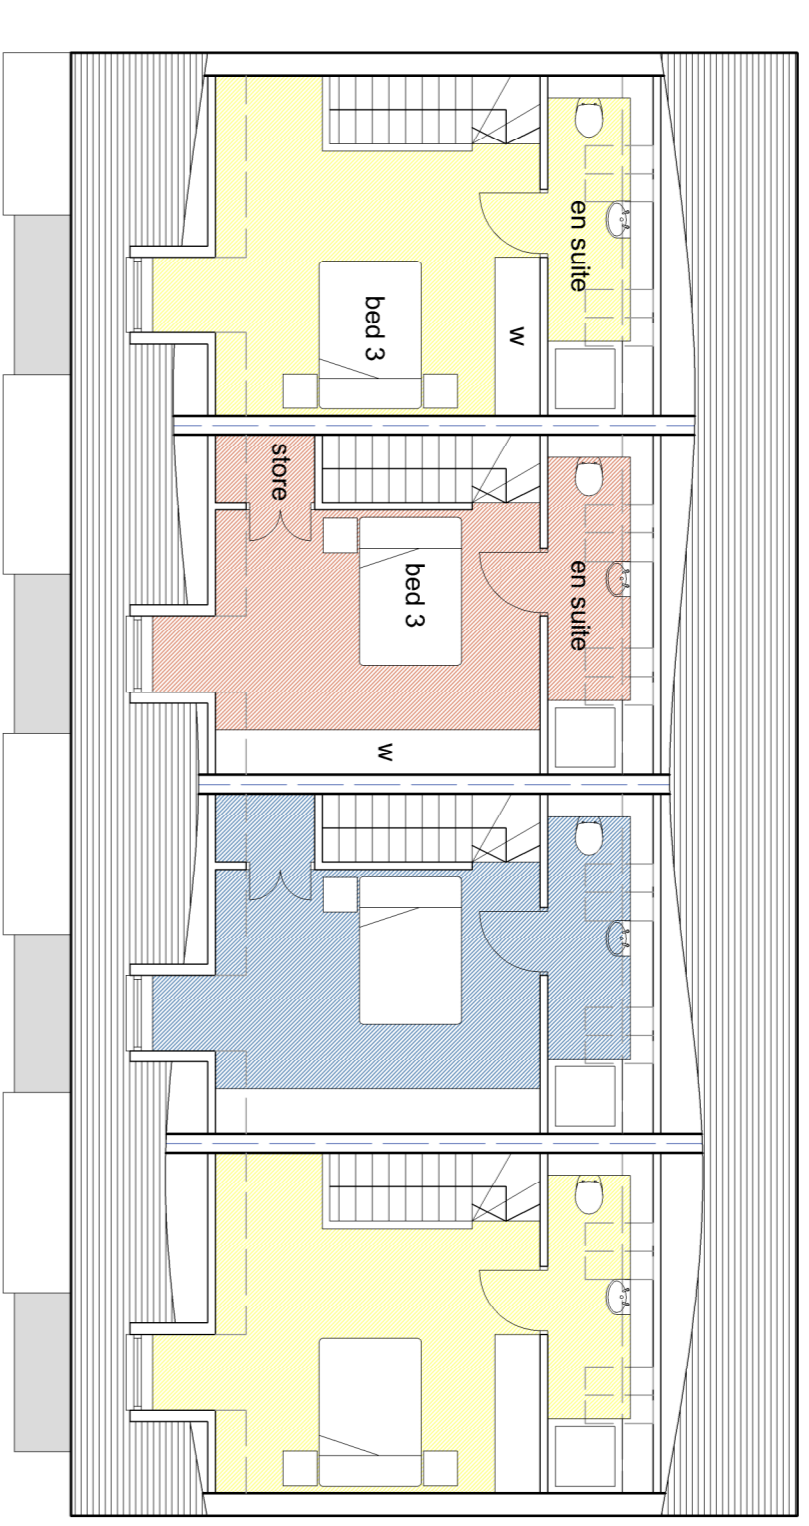


**Proposed second floor plan**

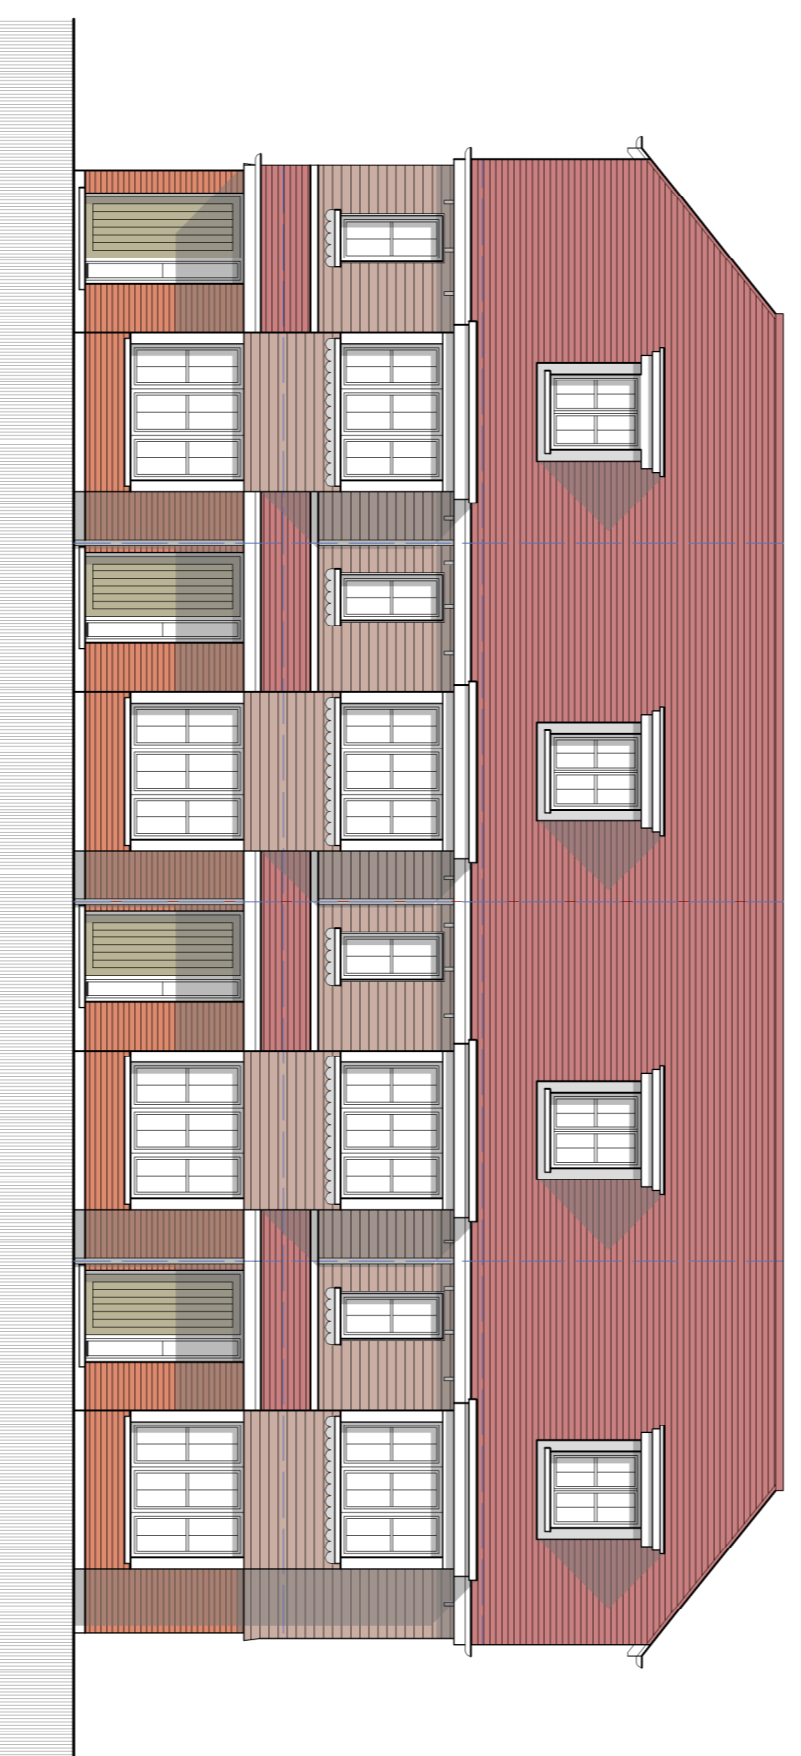


**Proposed front elevation**

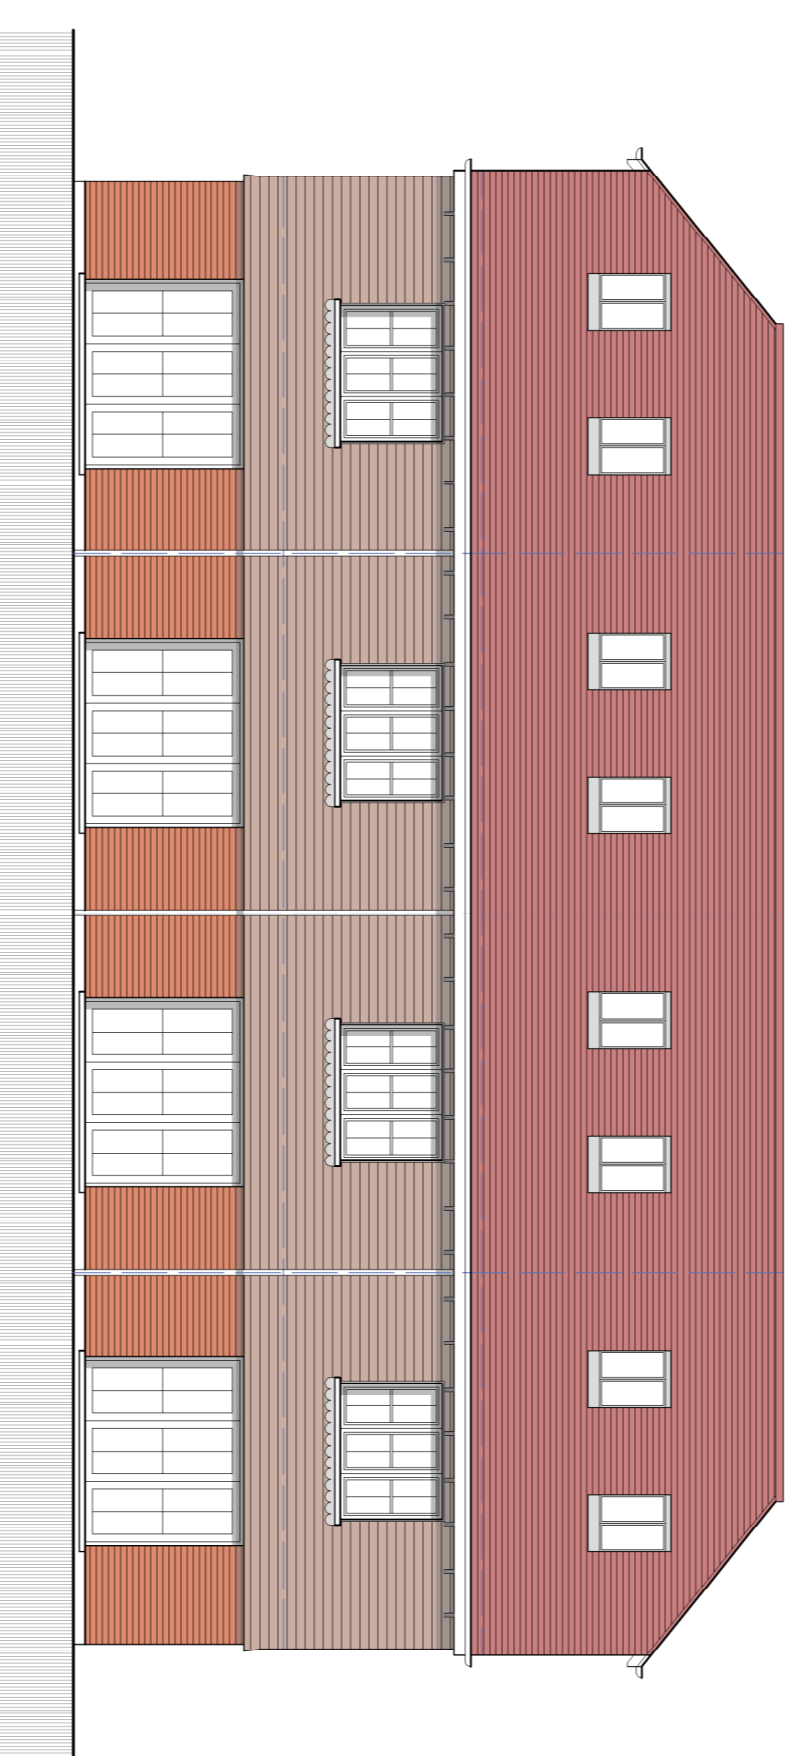


**Proposed rear elevation**

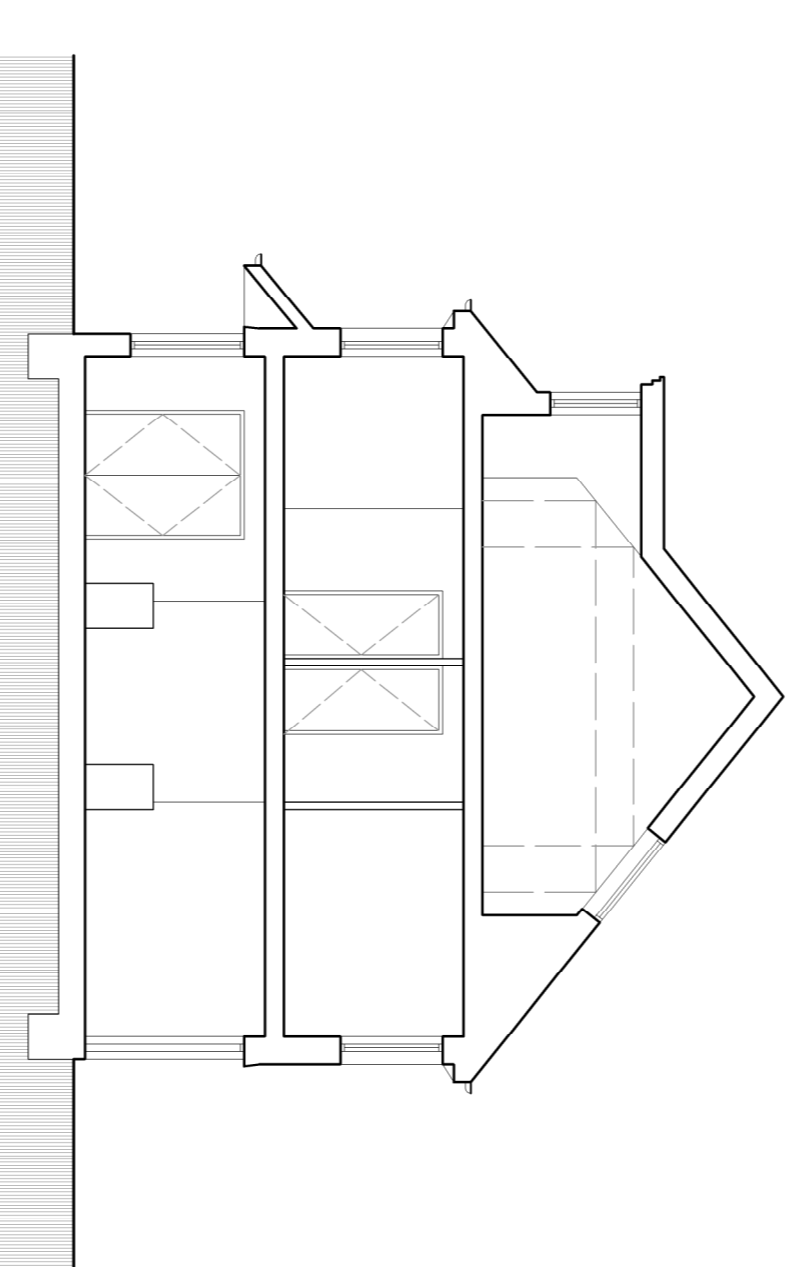

**Proposed section**

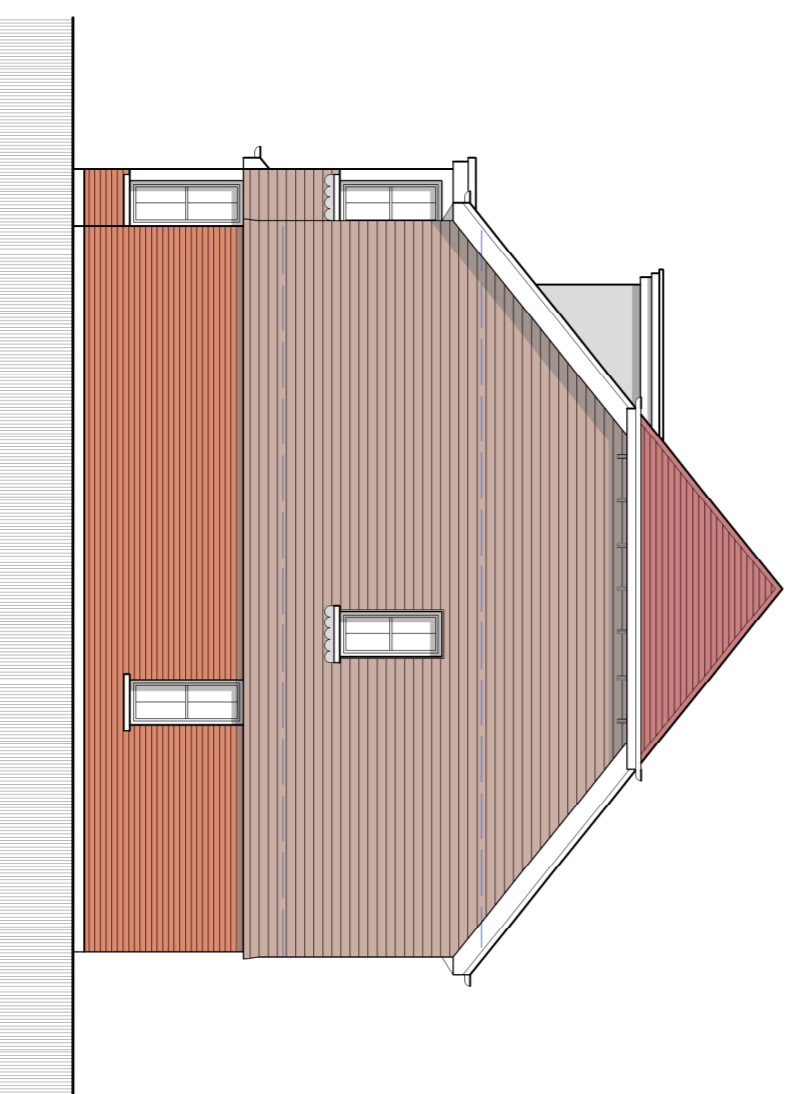

**Proposed side elevation**

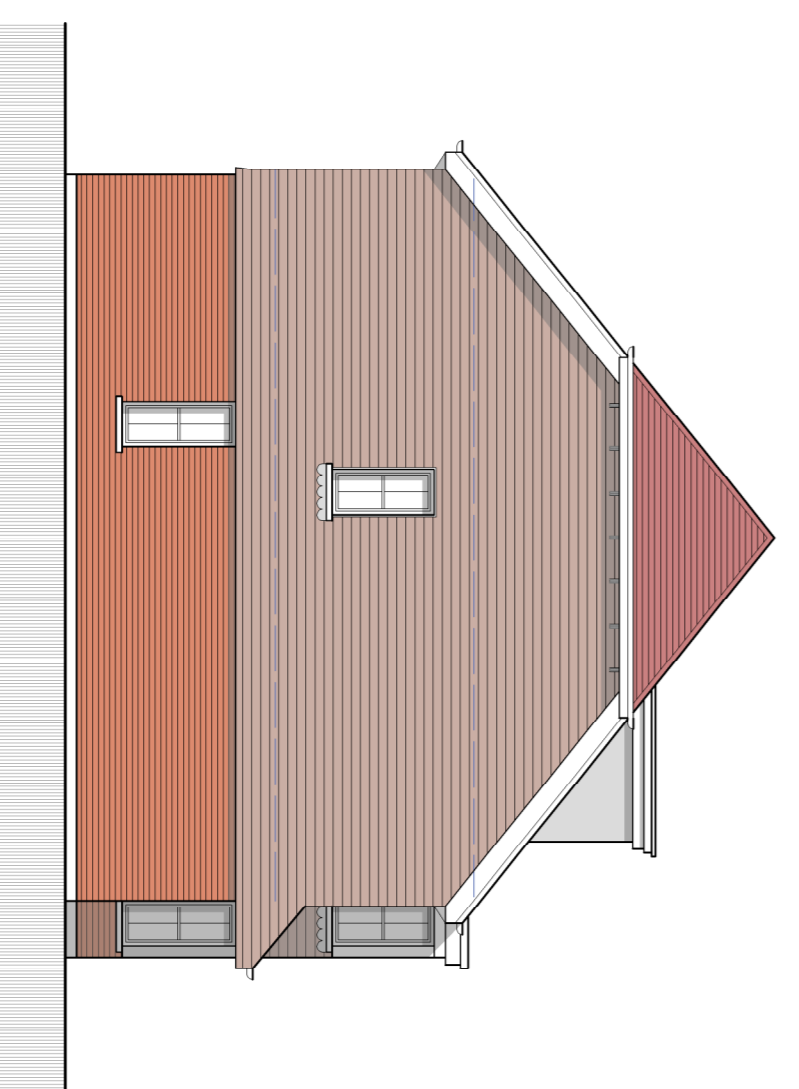

**Proposed side elevation**

**Planning issue**

rev.	date

These drawings should be approved by local authority planning department to the satisfaction of the local authority. No responsibility is accepted for any errors or omissions. This drawing is to be reproduced without the permission of the architect.

client **Mr. A. Hussain**

Project **Westholme Nursey  
Toddington Lane, Littlehampton**

drawing **Proposed 3 bed units**

scale **Shown@A1** date **May 2017**

24 St John's Road  
Hove, East Sussex BN3 2FB  
tel: 01323 203230  
email: info@turnerassociates.co.uk

**Turner Associates**  
Architects and Planning Consultants  
TA 1057 / 14

