




Proposed ground floor plan

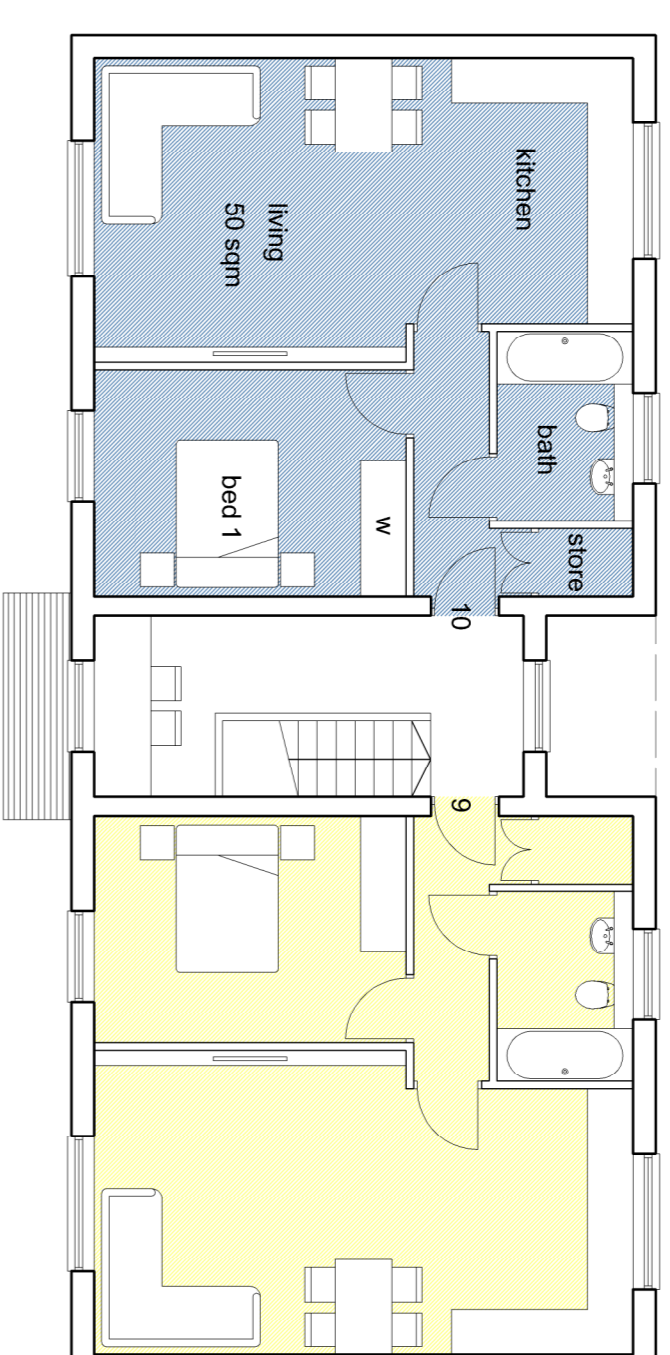


Proposed first floor plan

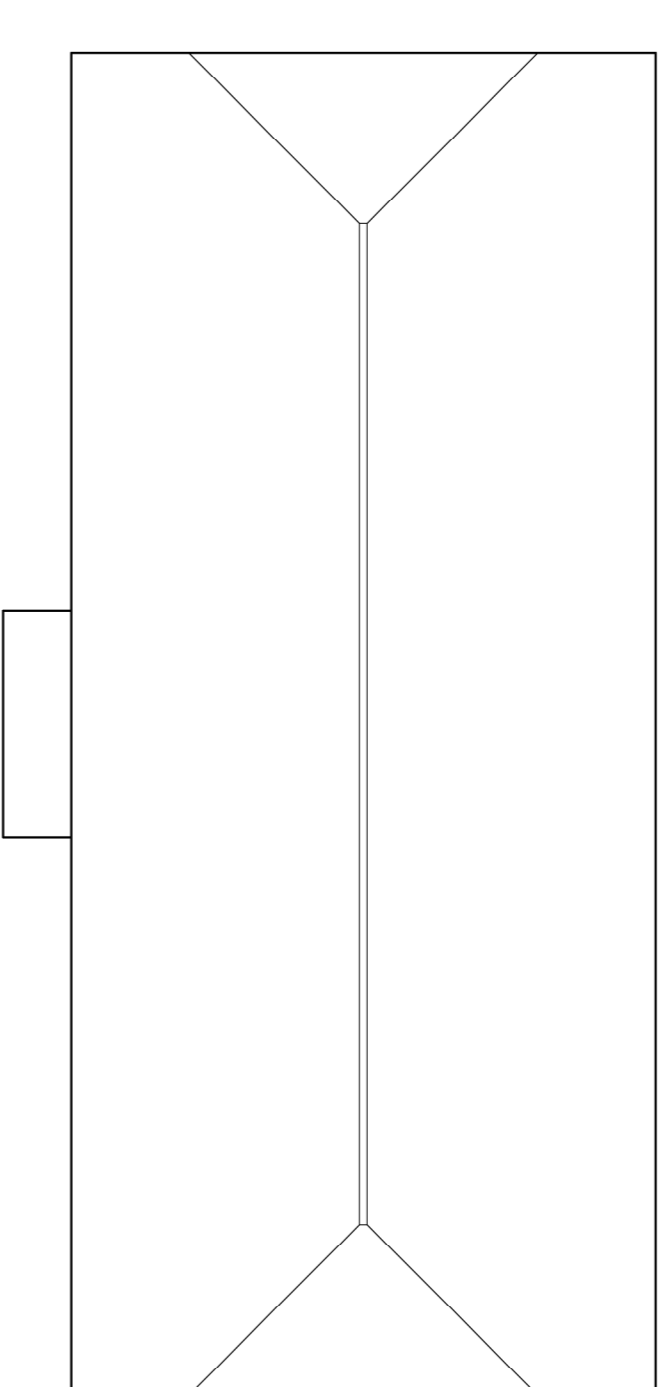


Proposed roof plan

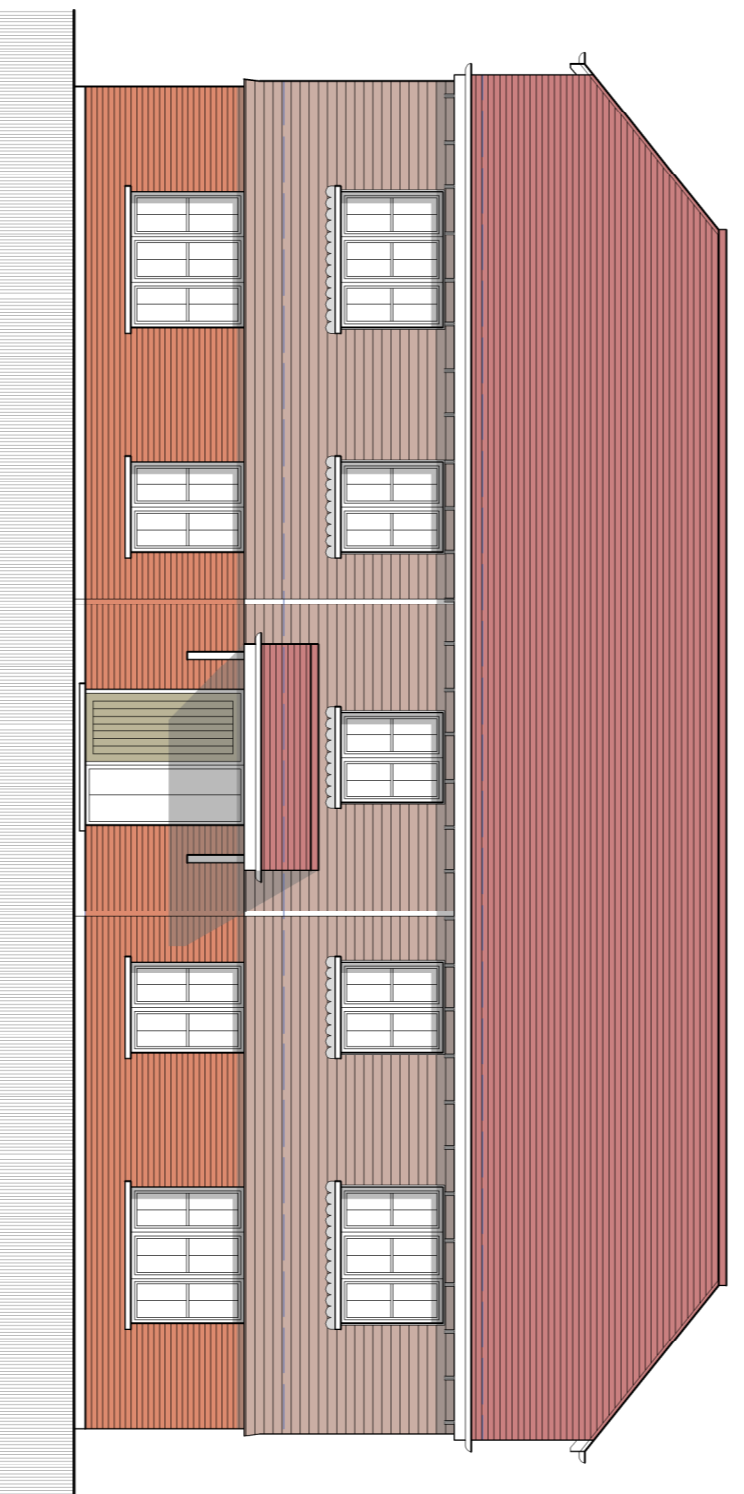


Proposed front elevation

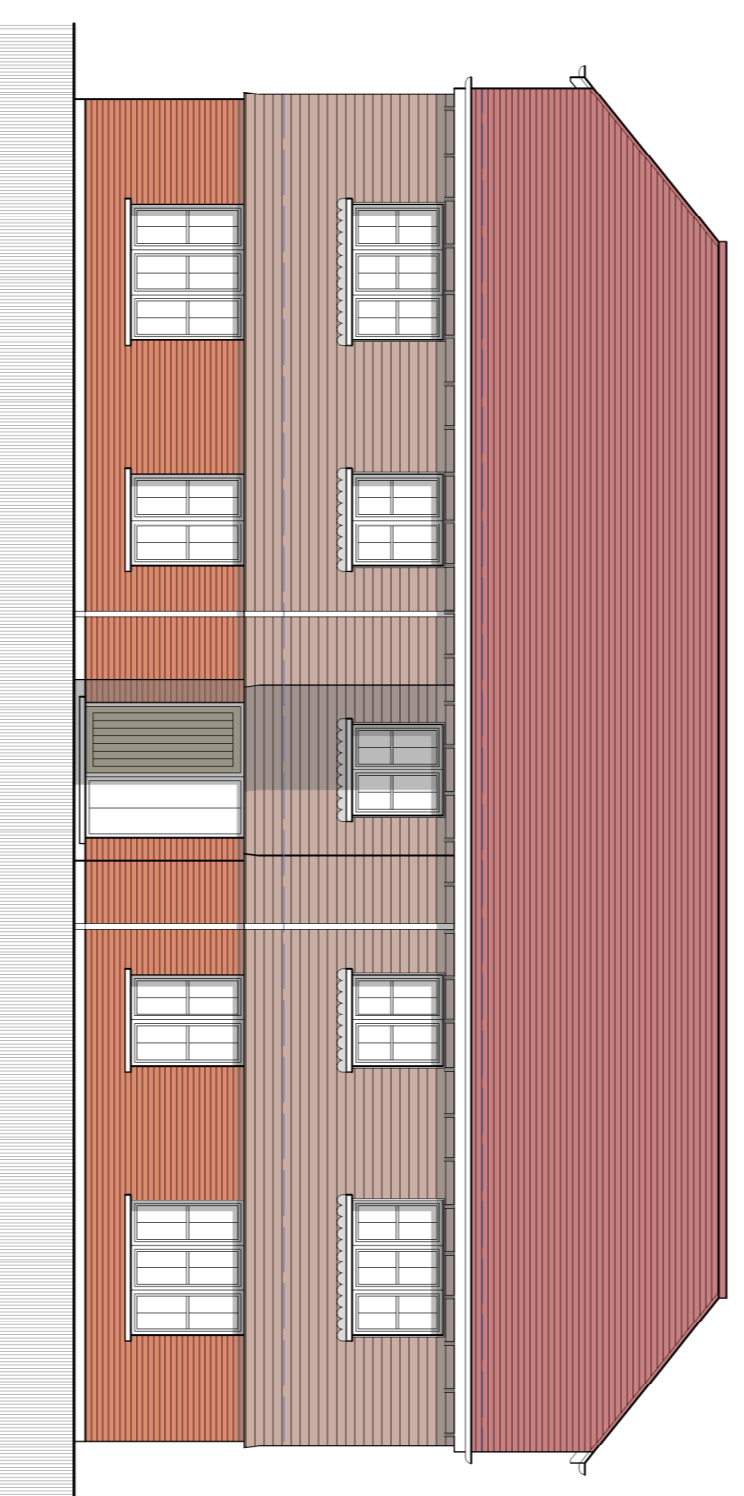


Proposed rear elevation

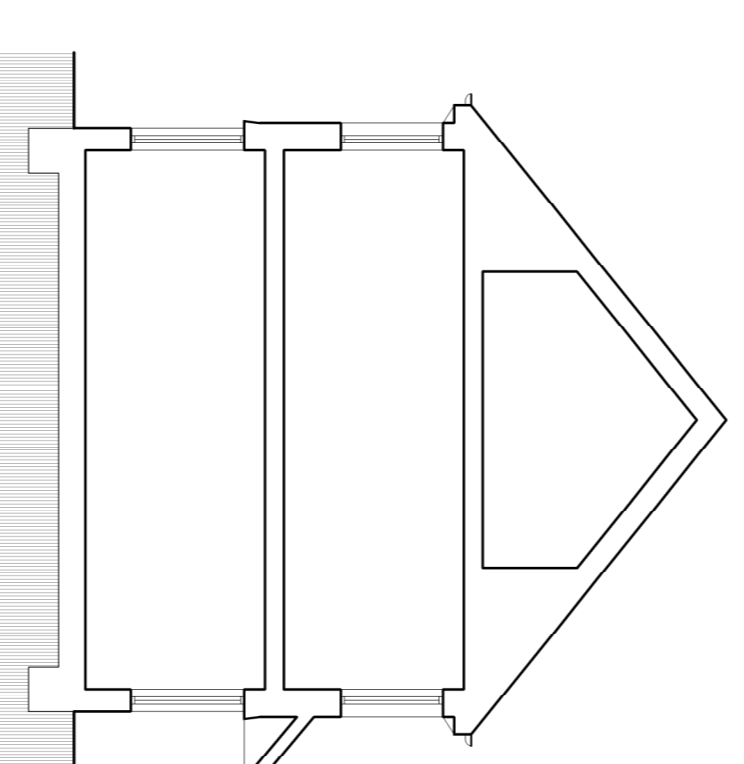

Proposed section

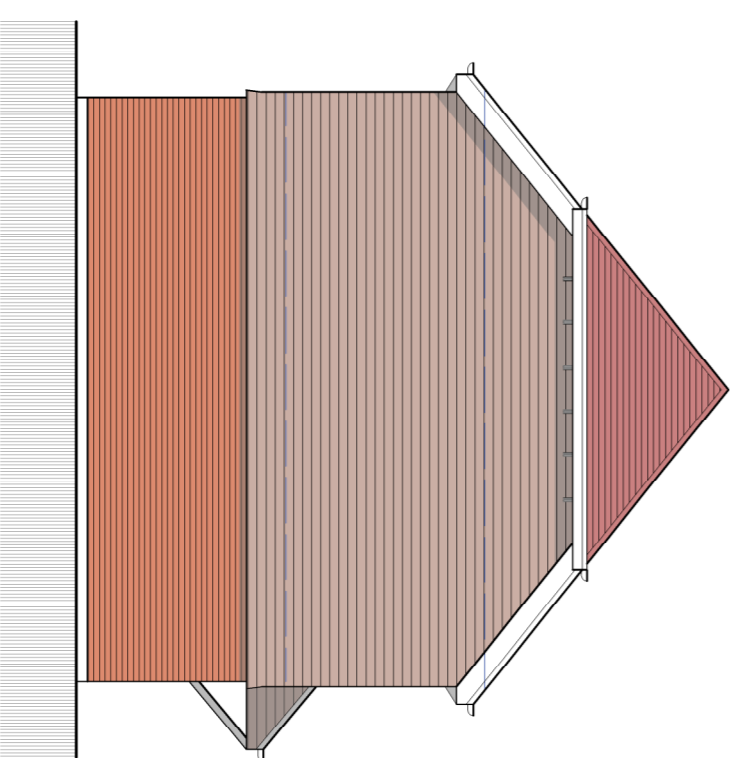

Proposed side elevation

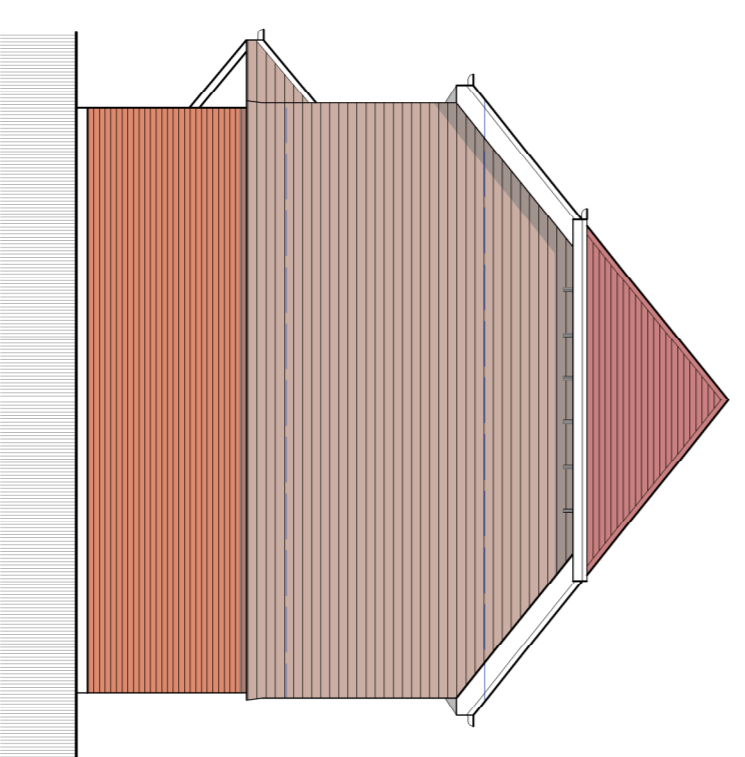

Proposed side elevation

Planning issue

rev.	date

These drawings should be approved by local authority.
No responsibility is taken for the accuracy of the information shown on these drawings. It is recommended that the user of these drawings should verify the information shown on these drawings with the relevant authorities.
This drawing is the property of the architect and shall not be reproduced without the permission of the architect.

client **Mr. A. Hussain**

Project **Westholme Nursey
Toddington Lane, Littlehampton**

Drawing **Proposed AF units 7-10**

scale **Shown@A1** date **May 2017**

24 St John's Road
Hove, East Sussex BN3 2FB
tel: 01323 203230
email: info@turnerassociates.co.uk

Turner Associates
Architects and Planning Consultants

