



**Section AA**

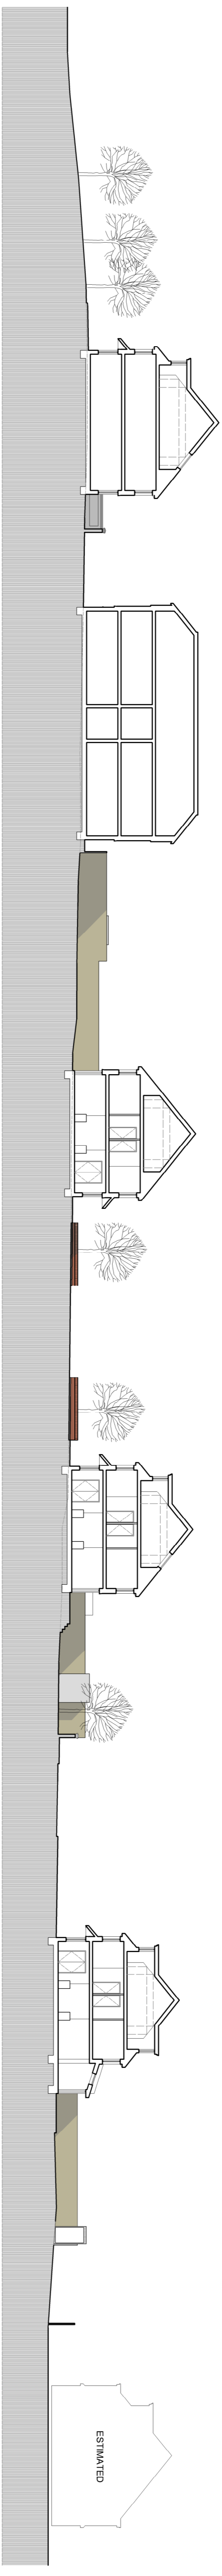

**Section BB**

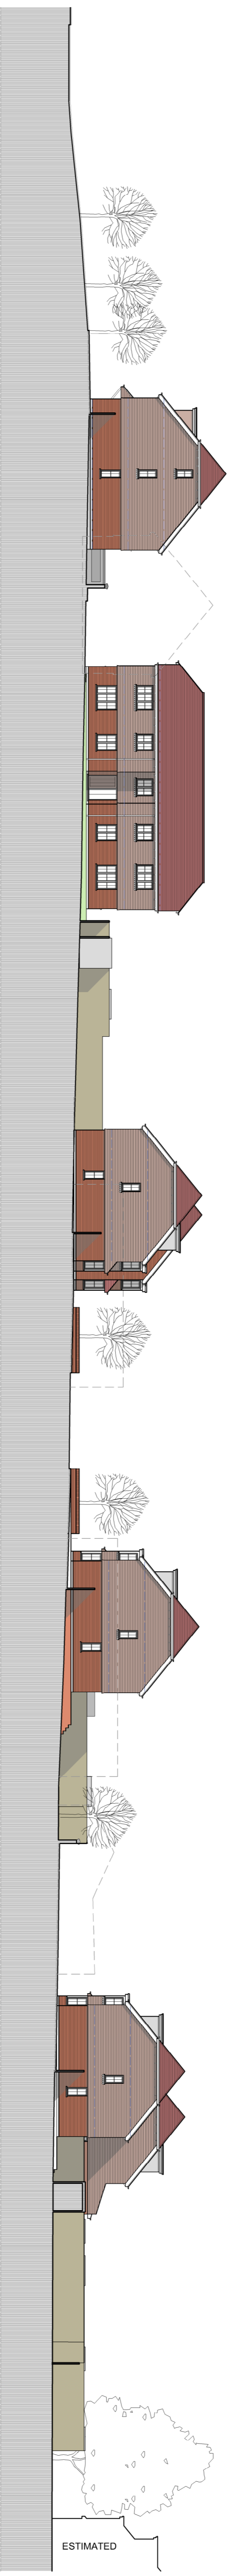

**Section CC**

**Planning issue**  
A 231123 Parking revised

rev.	date

These drawings should be approved by local authority.  
No responsibility is taken for any errors or omissions.  
The drawings are to be used for the purpose of planning only and are not to be reproduced without the permission of the architects.  
client **Mr. A. Hussain**

Project **Westholme Nursey**  
**Toddington Lane, Littlehampton**  
drawing **Proposed sections**

scale **Shown@A1** date **May 2017**  
24 St John's Road  
Hove, East Sussex BN3 2FB  
tel: 01323 203230  
email: info@turnerassociates.co.uk

**Turner Associates**  
Architects and Planning Consultants

**TA 1057 / 11** rev. **A**

**Proposed sections** Scale 1:250@A1 See drawing 10 for section references

