


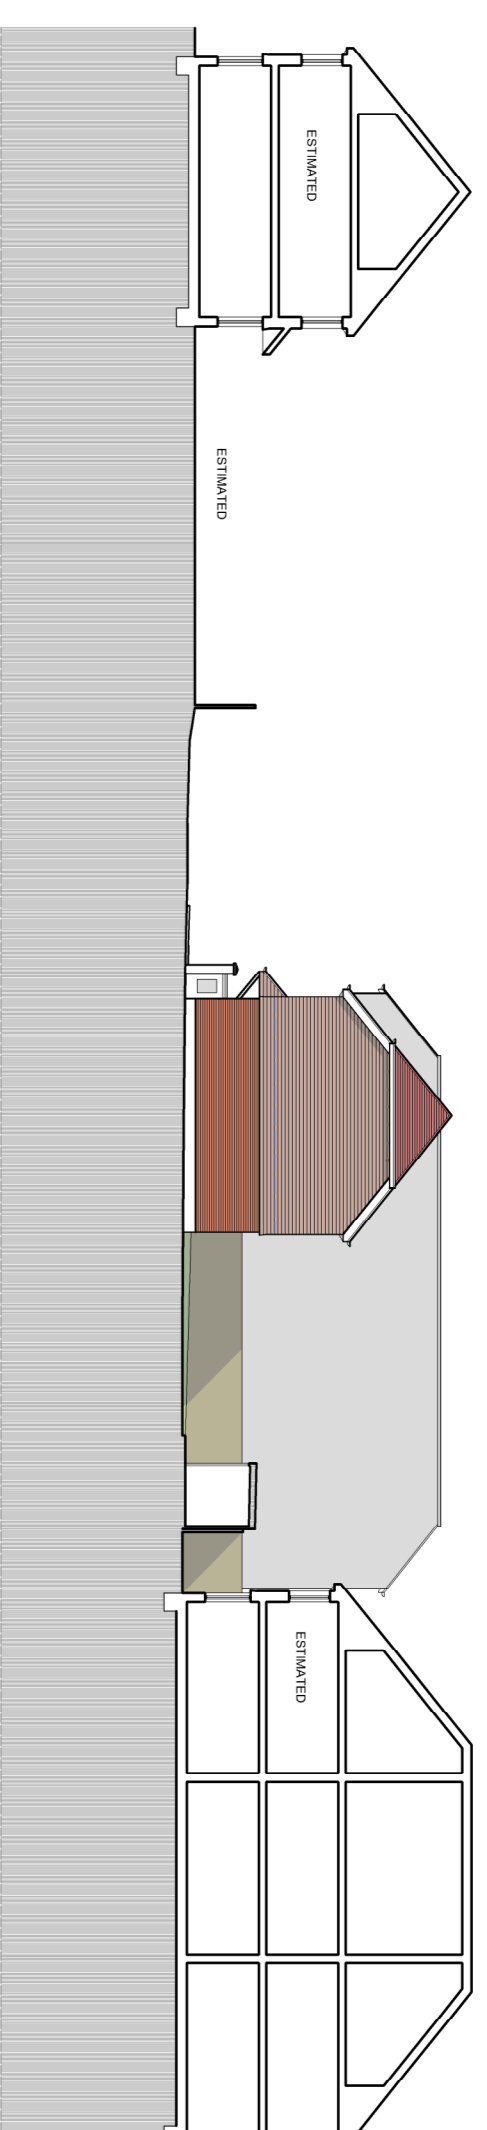

Section DD



Section EE



Section FF



Section GG



Section HH



Section JJ

**Planning issue**  
**A 231123 Parking revised**

rev. date

These drawings should be approved by local authority  
 officers prior to the construction of the development. It is  
 recommended that the proposed development should not be  
 reproduced without the permission of the architects  
 client

**Mr. A. Hussain**

Project **Westholme Nursey**  
**Toddington Lane, Littlehampton**

drawing **Proposed sections**

scale **Shown@A1** date **May 2017**

24 St John's Road  
 Hove, East Sussex BN3 2FB  
 email: info@turnerassociates.co.uk

**Turner Associates**  
 Architects and Planning Consultants

**TA 1057 / 12**

rev. **A**

**Proposed sections** Scale 1:250@A1 See drawing 10 for section references

