


THIS DRAWING IS PROTECTED BY COPYRIGHT AND MUST NOT BE COPIED OR REPRODUCED WITHOUT THE WRITTEN CONSENT OF R G PARTNERSHIP LIMITED. NO DIMENSIONS ARE TO BE SCALED FROM THIS DRAWING. ALL DIMENSIONS AND SIZES TO BE CHECKED ON SITE. NORTH POINTS SHOWN ARE INDICATIVE. ©


SITE SPECIFIC HAZARDS

IN ACCORDANCE WITH THE REQUIREMENTS OF THE CDM REGULATIONS 2015 THE FOLLOWING SIGNIFICANT RESIDUAL HAZARDS HAVE NOT BEEN DESIGNED OUT OF THIS PROJECT AND MUST BE TAKEN INTO CONSIDERATION BY CONTRACTORS PLANNING TO UNDERTAKE THE WORKS SHOWN ON THIS DRAWING:

SCALE 1:1250

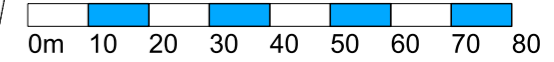

- OWNERSHIP BOUNDARY
- PLANNING BOUNDARY (4.0 HECTARES)
- BLUE HATCHING DENOTES SHARED ACCESS

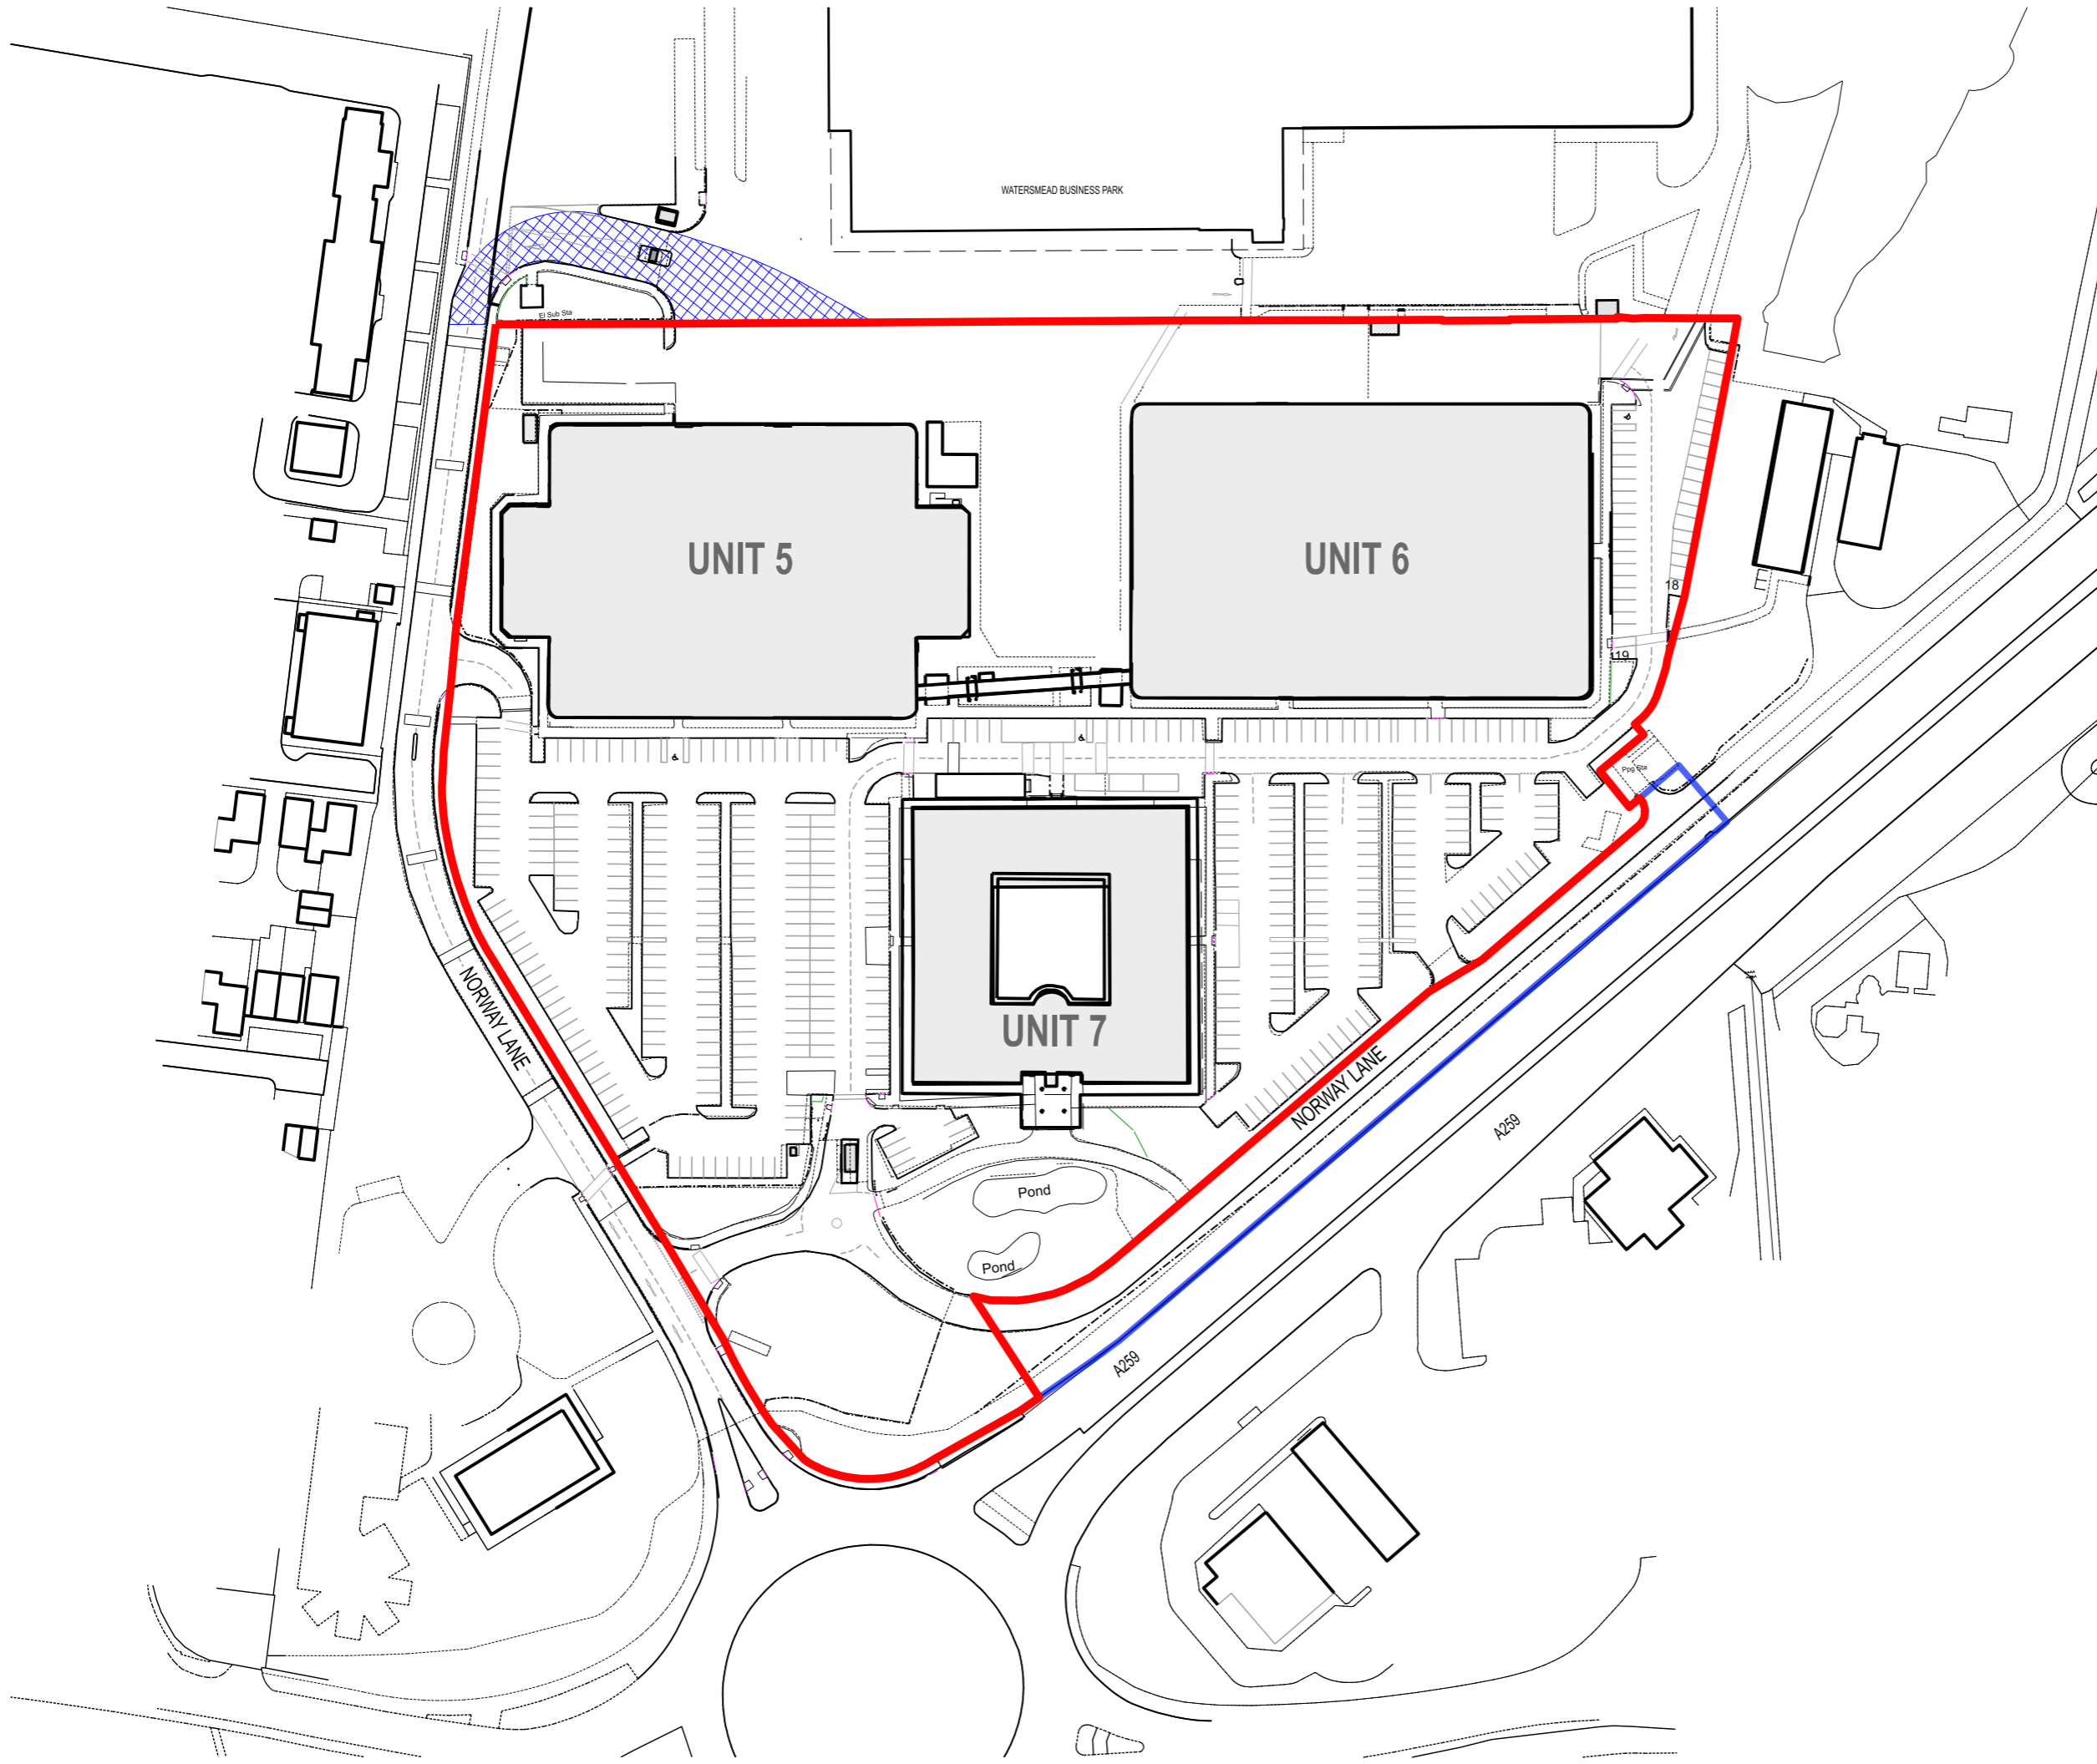

A	27/03/25	PLANNING ISSUE	AM
REV.	DATE	NOTES	INIT.

CLIENT / PROJECT
HALLWAY PROPERTIES LIMITED
LAND AT NORWAY LANE
LITTLEHAMPTON

DRAWING TITLE
SITE LOCATION PLAN

STATUS
PLANNING

DATE	DRAWN	SCALE @ A3
13/02/25	EDD	1:1250

PROJECT NUMBER	UNIT / BLOCK	CI / SFB CODE	TYPE & NUMBER	REVISION LETTER
11631			PL101	A

Site Location Plans	L	GA Plans	P	Elevations	E
Sections	S	Details	D	Prefix: Colour	C

THE RATCLIFFE GROVES PARTNERSHIP
MANCHESTER
 105 MANCHESTER ROAD
 BURY LANCASHIRE BL9 0TD
 T. 0161 797 6000 E. manchester@rgp.uk.com
 www.rgp.uk.com

LONDON
 19 BEDFORD ROW
 LONDON WC1R 4EB
 T. 020 7600 6666 E. london@rgp.uk.com



LITTLEHAMPTON, WATERSMEAD BUSINESS PARK 1525623 P:\0001100011600-116991116311-Sheets\6-PLANNING-10011631-PL101.dgn emanuela.dfmuccd