


- Red Line Boundary
- Off-site Land
- Hedgerow Baseline
- Non-native and ornamental hedgerow
- Habitats Baseline
- Developed land; sealed surface
- Introduced shrub
- Mixed scrub
- Modified grassland
- Ponds (non-priority habitat)
- Individual Trees Baseline
- Existing Large Urban Tree
- Existing Medium Urban Tree
- Existing Small Urban Tree

date 14/05/25 drwn/chkd
HMK / OMS / CHK

client **Hallway Properties Limited**
 project **Land at Norway Lane, Littlehampton**


title **UKHAB BASELINE HABITATS** scale
1:1,000 @ A3
 PLAN
 number **FIGURE 3** rev
A

This drawing is the property of FPCR Environment and Design Ltd and is issued on the condition it is not reproduced, retained or disclosed to any unauthorised person, either wholly or in part without written consent of FPCR Environment and Design Ltd
 Ordnance Survey material - Crown Copyright. All rights reserved. Licence Number: 100019980 (Centremapslive.com)
 UKHab Materials: © UKHAB LTD. No onward licence implied or provided. All rights reserved https://ukhab.org/commercial-eula/
 \\FPCR-FS-01\Projects2\12600\12641\ECO\QGIS\12641 BNG - vD.1\12641 BNG.qgs
 t: 01509 672772 e: mail@fpcr.co.uk w: www.fpcr.co.uk

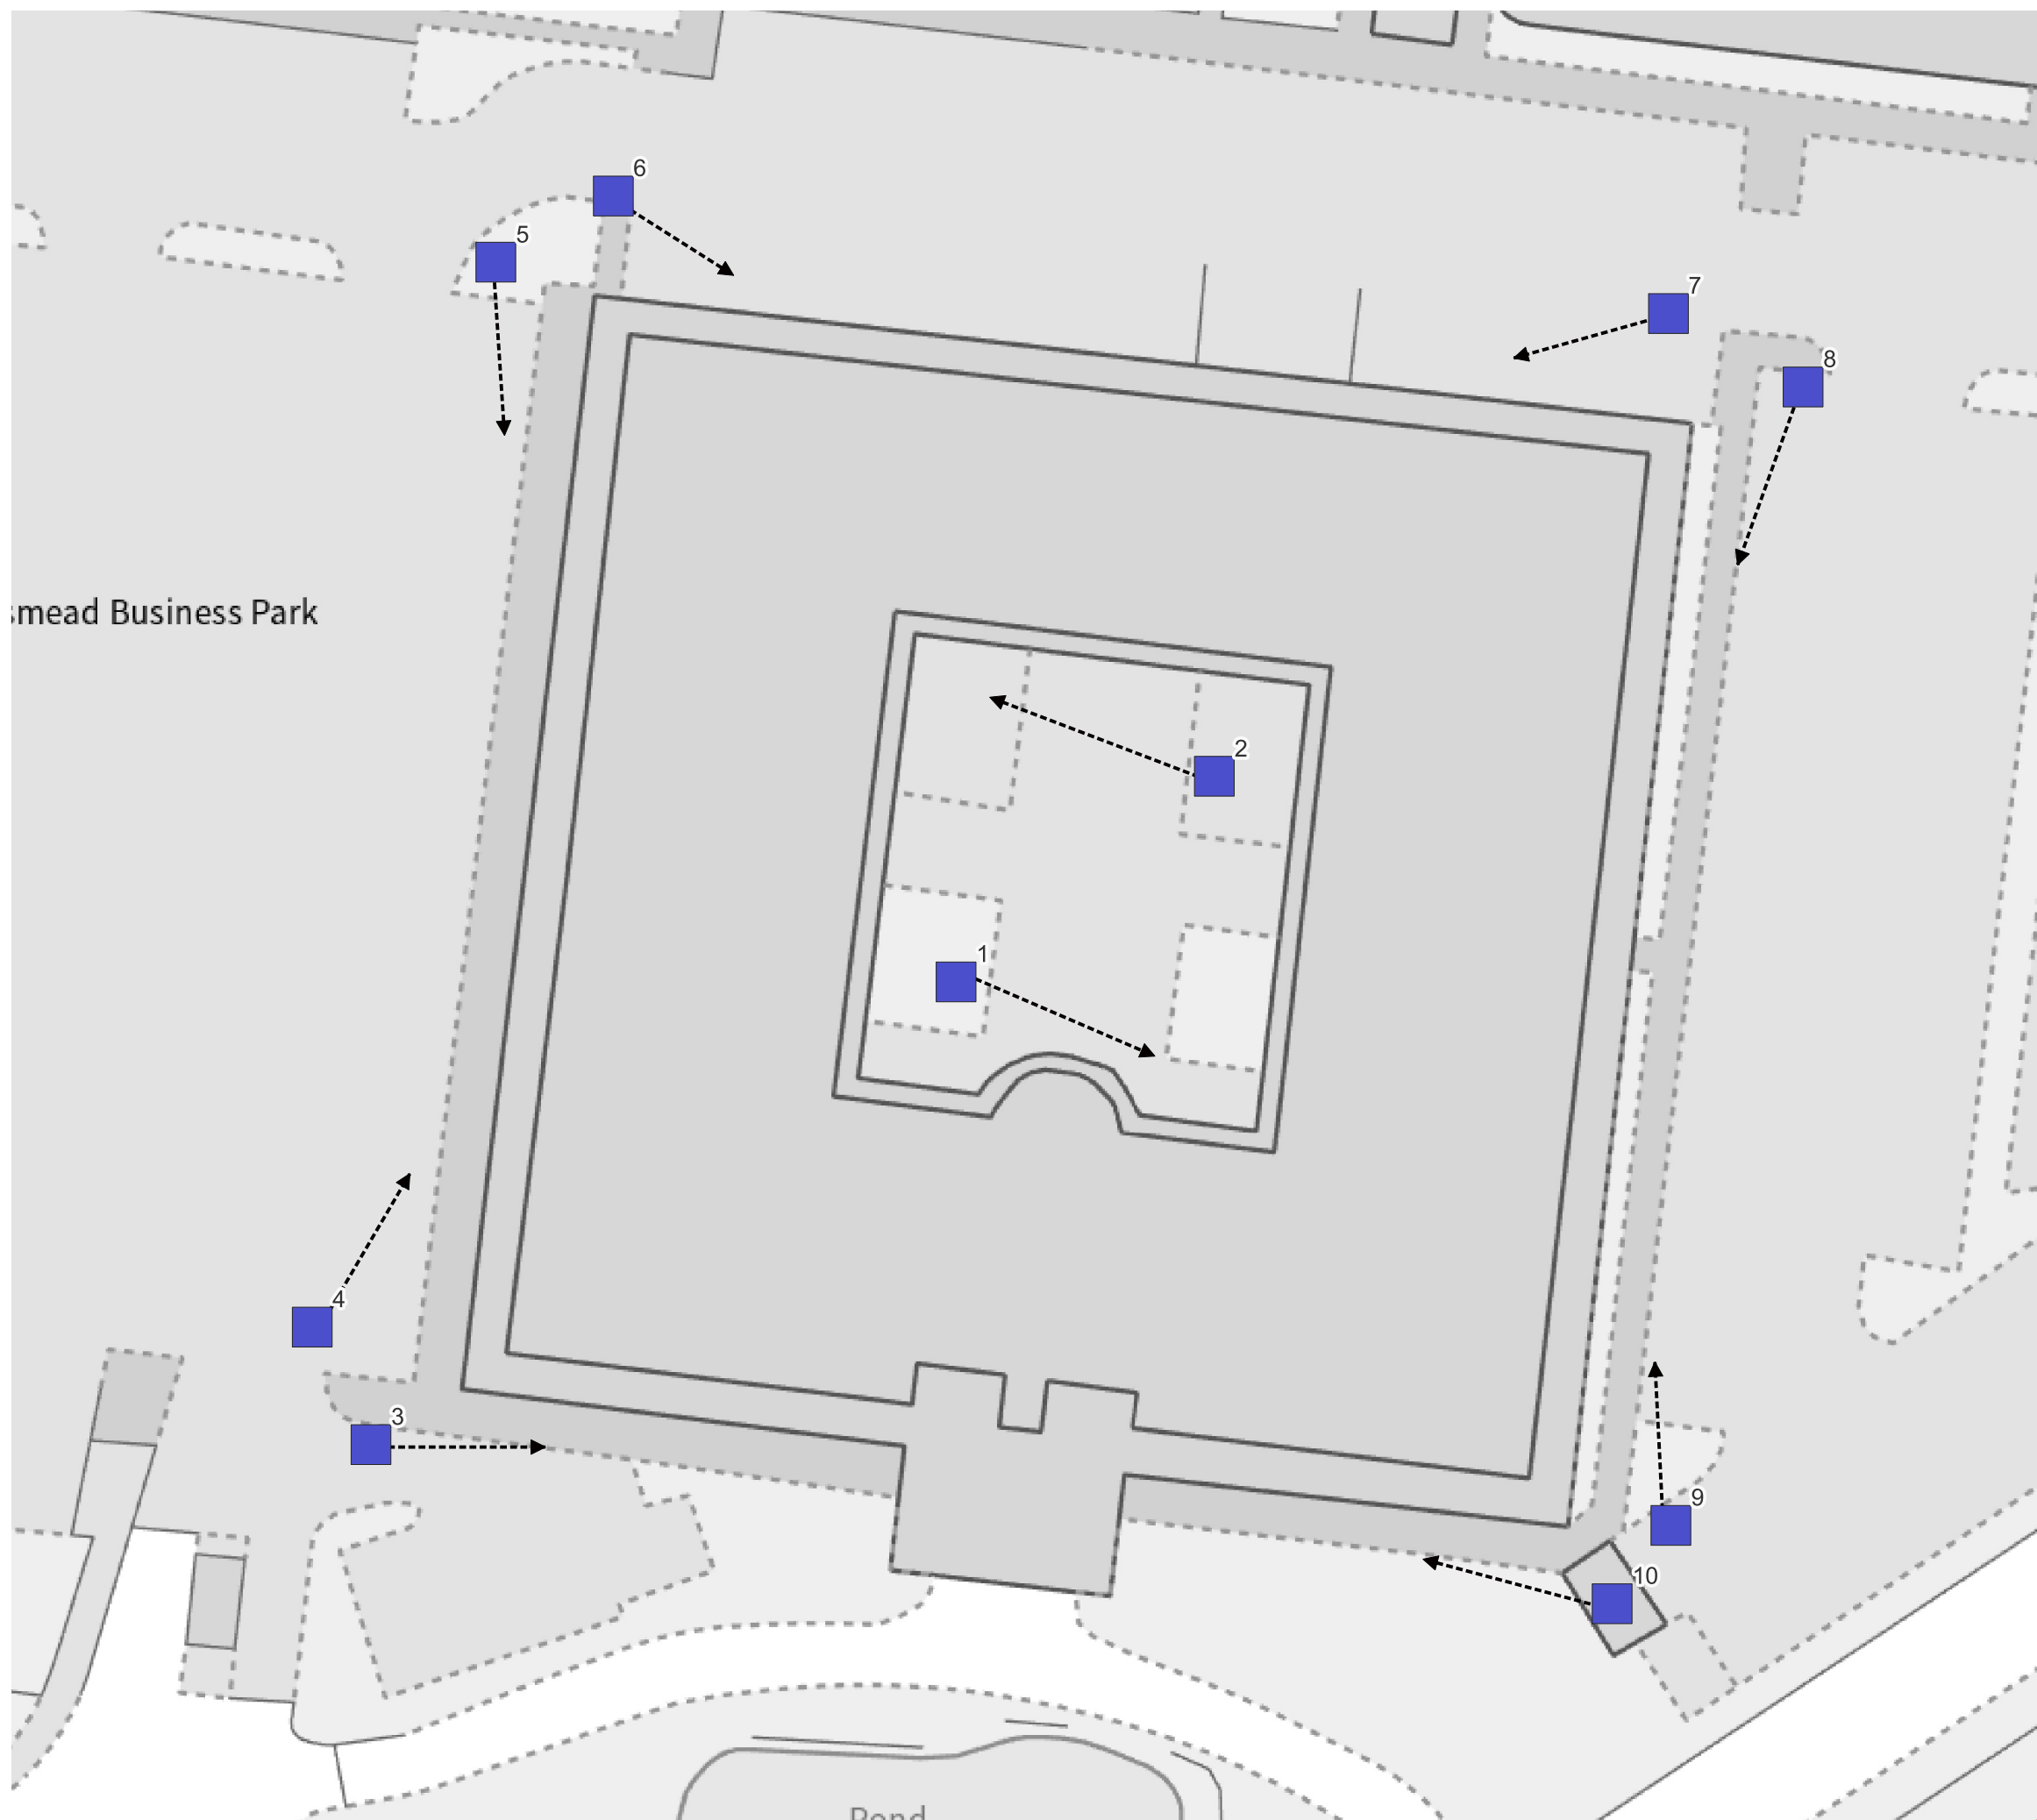

This drawing is the property of FPCR Environment and Design Ltd and is issued on the condition it is not reproduced, retained or disclosed to any unauthorised person, either wholly or in part without written consent of FPCR Environment and Design Ltd

Ordnance Survey material - Crown Copyright. All rights reserved. Licence Number: 100019980 (Centremapslive.com)

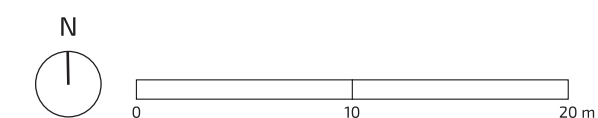

Key



- Night-vision Aid
- Direction of night-vision aid

date 06/05/25 drwn/chkd OMS

client **Hallway Properties Limited**
 project **Land at Norway Lane, Littlehampton**

title **NIGHT-VISION AID LOCATIONS PLAN** scale 1:350 @ A3

number **FIGURE 4** rev

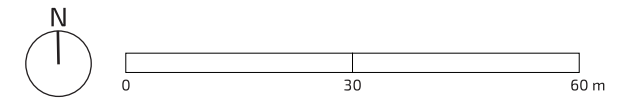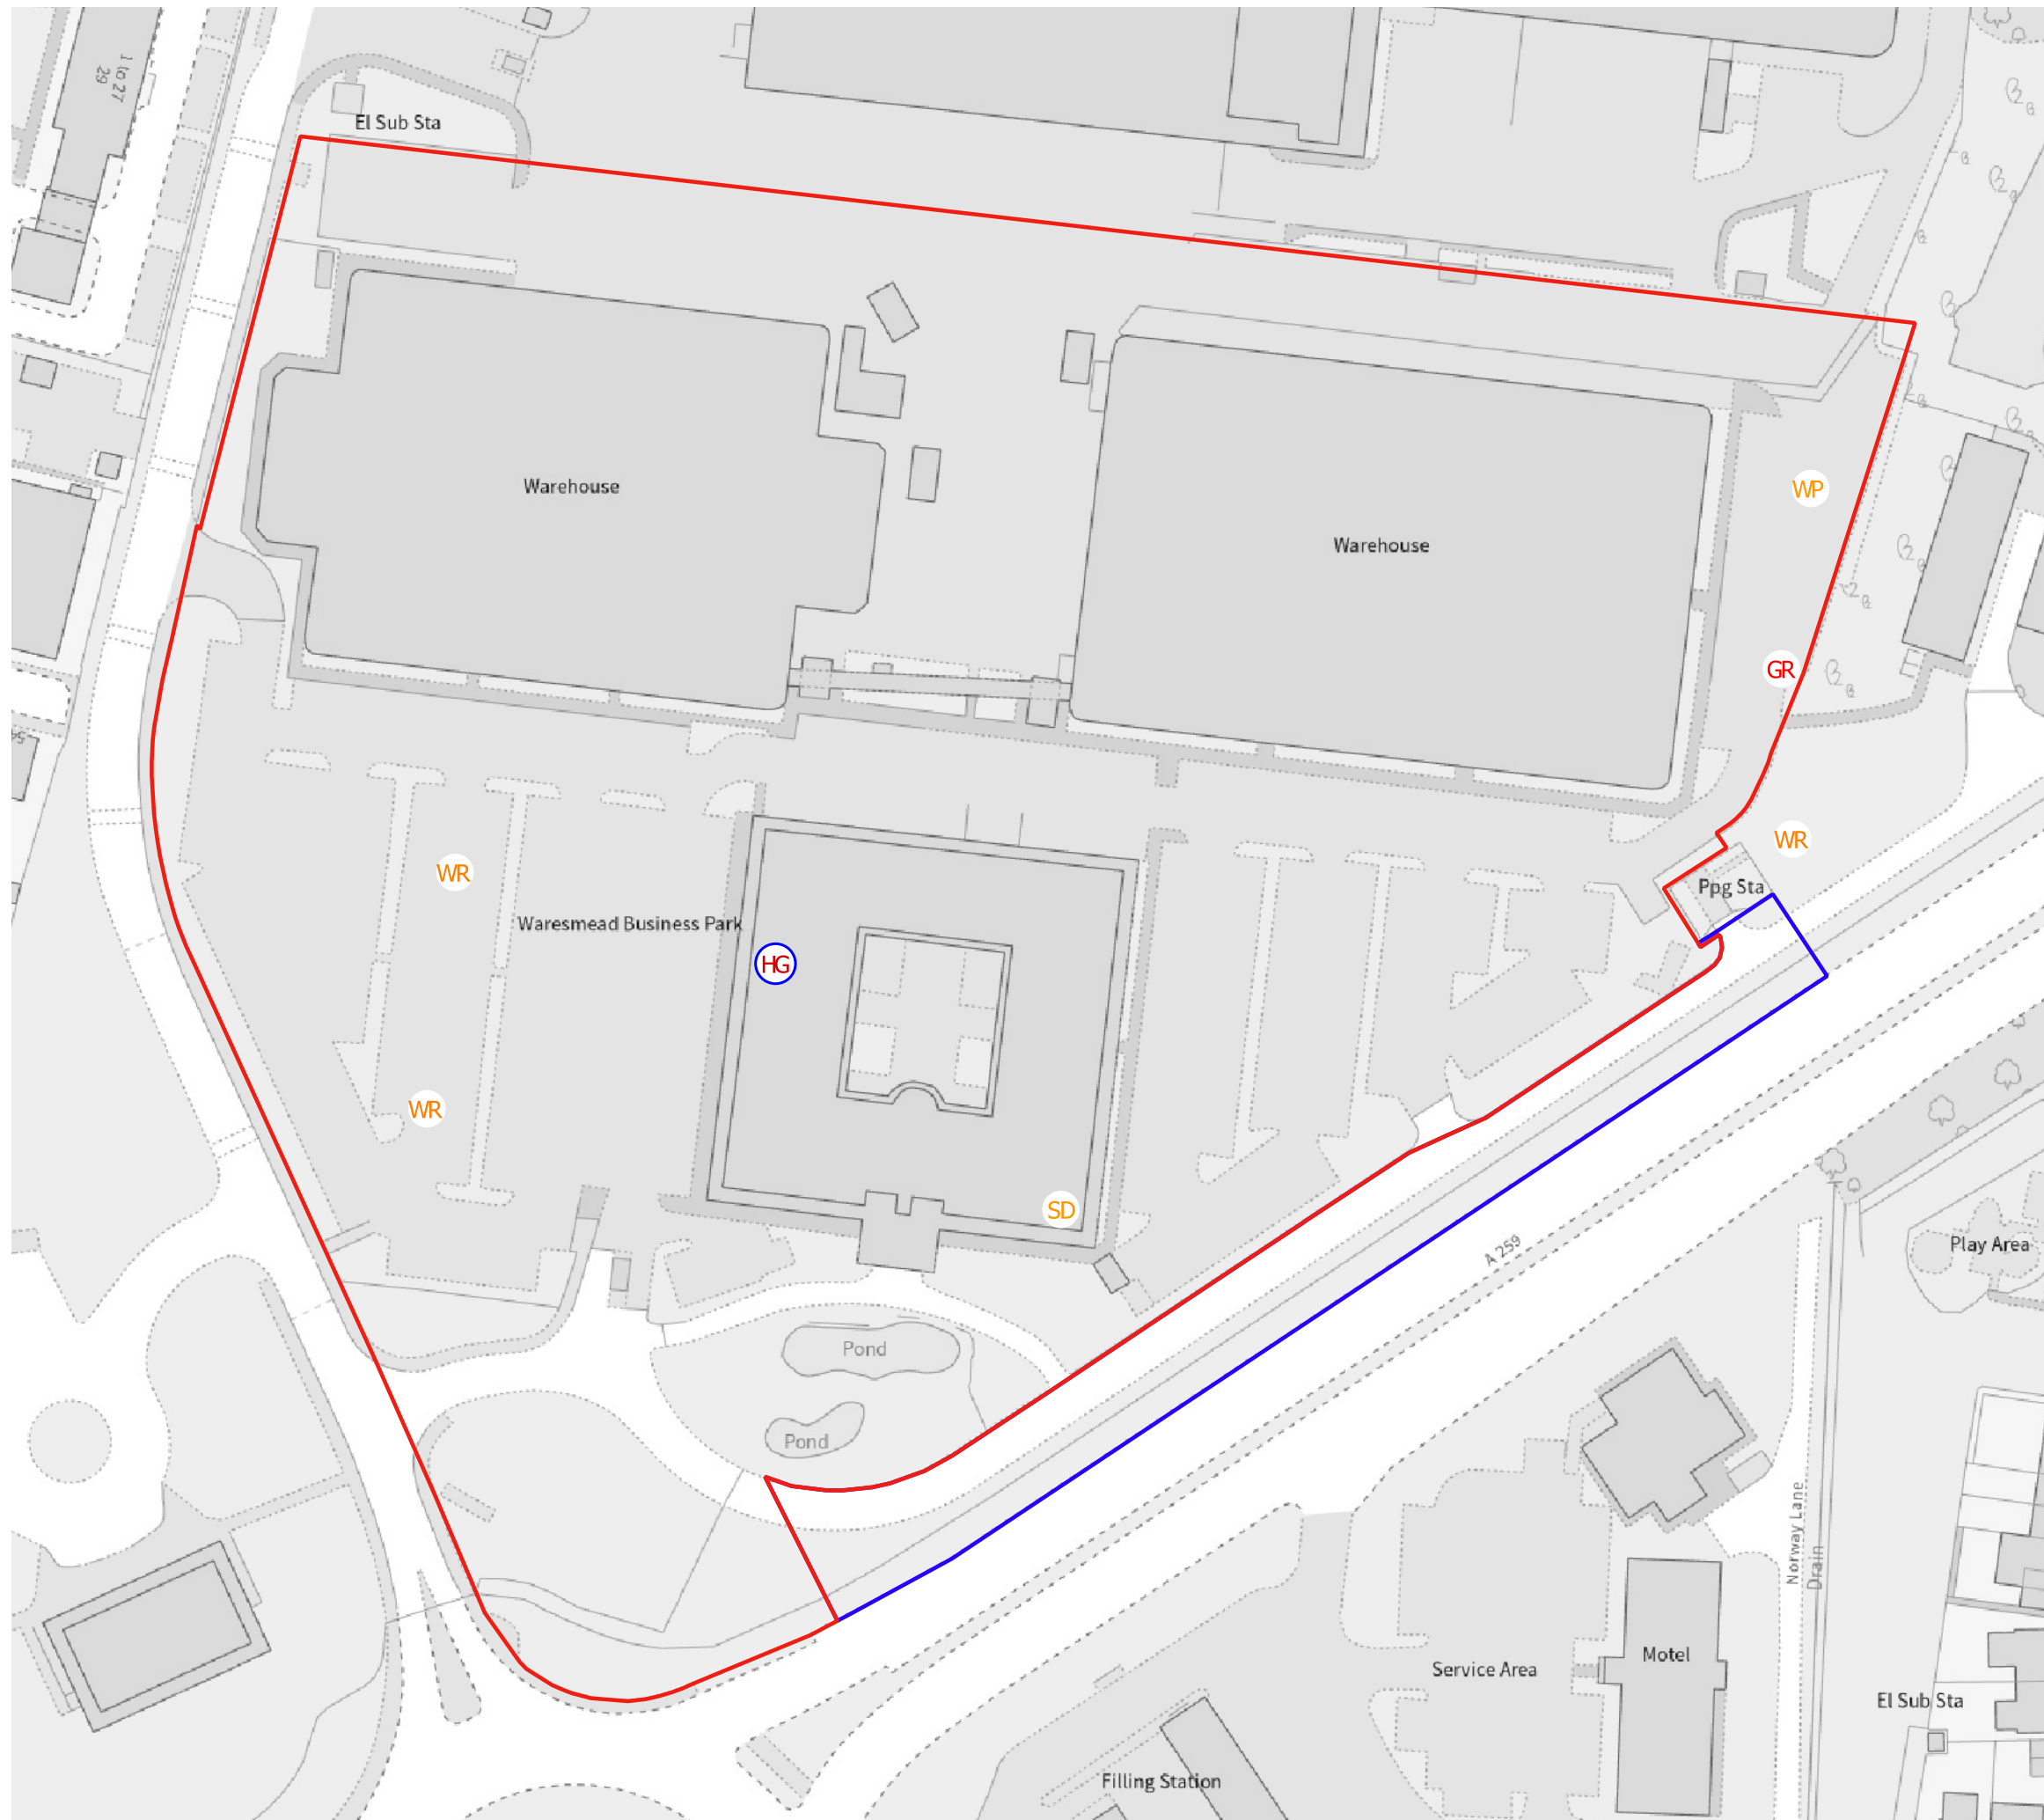

- Site Boundary
- Off-site Land

BoCC 5 Red List Species

- HG Herring Gull
- GR Greenfinch

BoCC 5 Amber List Species

- SD Stock Dove
- WP Woodpigeon
- WR Wren

date 06/05/25 drwn/chkd
LEB

client **Hallway Properties Limited**

project **Land at Norway Lane, Littlehampton**

title **BREEDING BIRD SURVEY RESULTS PLAN - DISTRIBUTION OF NOTABLE SPECIES** scale
1:1,000 @ A3

number **FIGURE 6** rev
-