


 Extent of application boundary

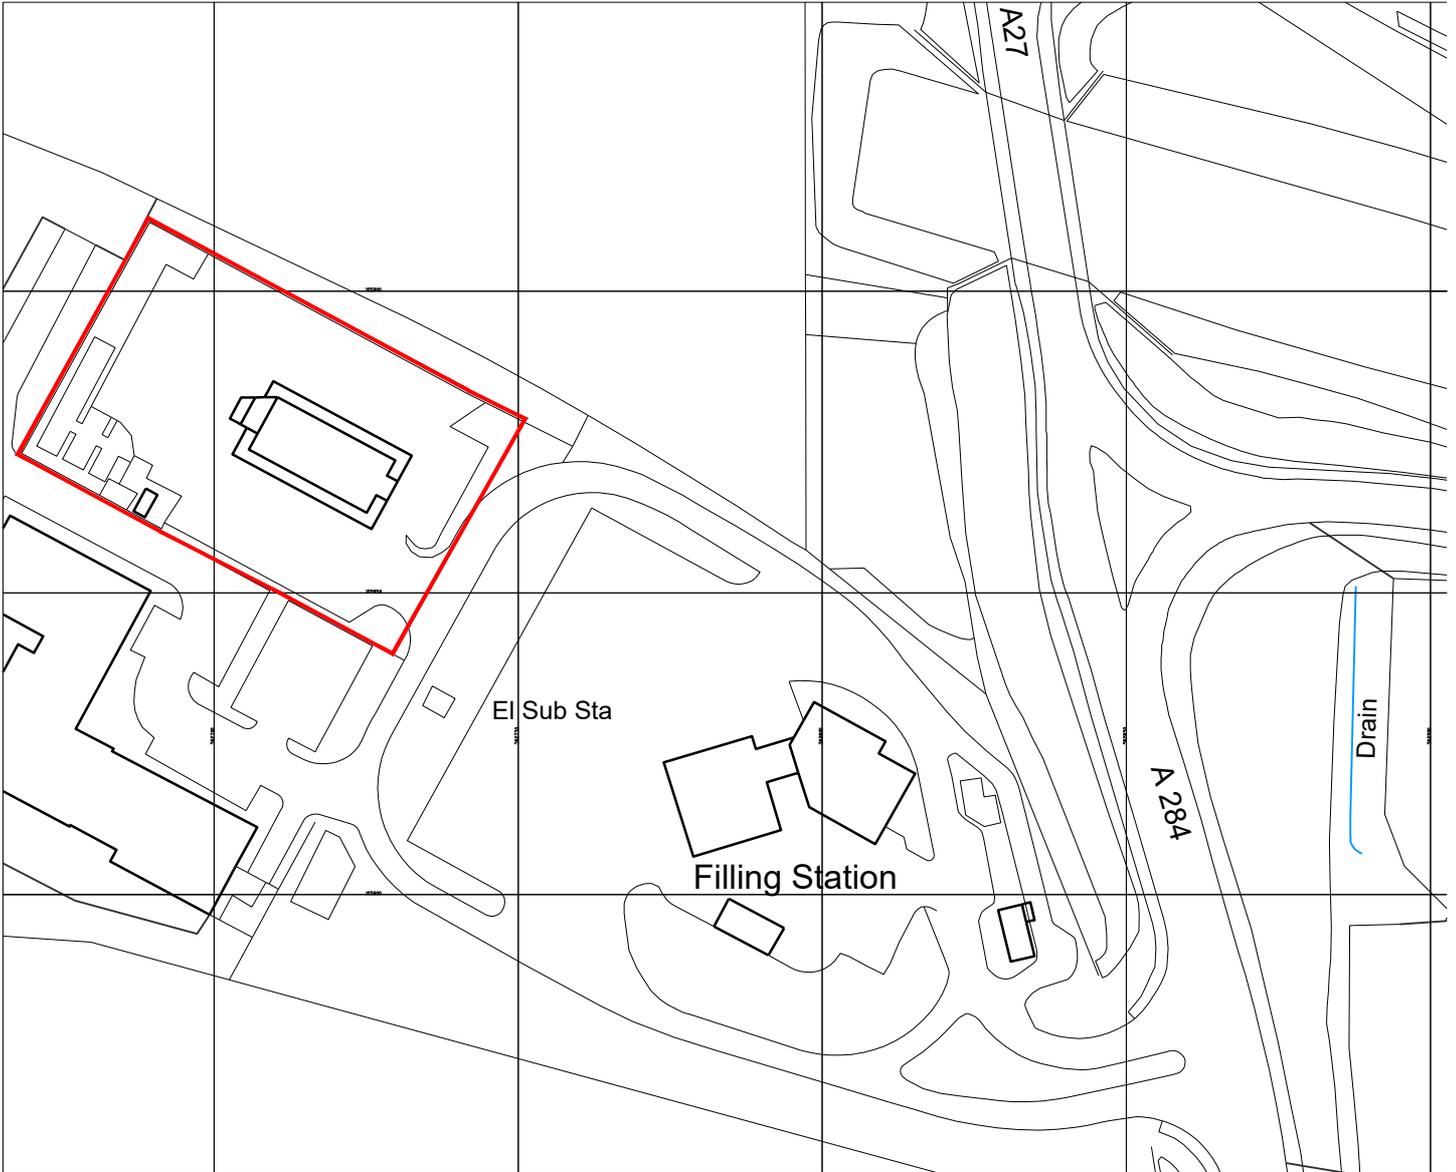

Ordnance Survey, (c) Crown Copyright 2024. All rights reserved. Licence number 100022432

REV	DESCRIPTION	DR / CH	DATE
	This drawing has been reviewed and signed off by McDonald's Restaurants Ltd any errors, changes or discrepancies should be reported to the McDonald's project manager and designers prior to commencing work on site.		
	NAME (PM):	--	DATE: --
SIGNATURE:			
GENERAL NOTES:			
All works are to be undertaken in accordance with the Building Regulations and the latest British Standards. All proprietary materials and products are to be used strictly in accordance with the manufacturers recommendations. All dimensions to be checked on site prior to construction.			
ON BEHALF OF:			
MC DONALDS RESTAURANTS LTD			
STORE ADDRESS			STORE No
Crossbush Service Station, Lyminster Rd			541
Littlehampton, Arundel, BN17 7QQ			
DRAWING TITLE			
SITE LOCATION PLAN			
Scale @ A4		1:1250	
Created on:		JANUARY 2024	
Drawn by:		RH	
Checked by:		GF	
Purpose of Issue:		STAGE 1	
OPEN architecture			
Anton House		www.openarc.co.uk	
South Park		T +44 01732 779580	
Sevenoaks / Kent / TN13 1EB		F +44 01732 741316	
Job Reference	Store Number	Drawing No	Rev
21600	541	01	--

NAME (PM): -- DATE: --

SIGNATURE:

GENERAL NOTES:
All works are to be undertaken in accordance with the Building Regulations and the latest British Standards. All proprietary materials and products are to be used strictly in accordance with the manufacturers recommendations. All dimensions to be checked on site prior to construction.

ON BEHALF OF:

MC DONALDS RESTAURANTS LTD
STORE ADDRESS
Crossbush Service Station, Lyminster Rd

STORE No
541

Littlehampton, Arundel, BN17 7QQ
DRAWING TITLE
SITE LOCATION PLAN

Scale @ A4 1:1250
Created on: JANUARY 2024
Drawn by: RH
Checked by: GF
Purpose of Issue: STAGE 1

OPEN architecture

Anton House www.openarc.co.uk
South Park T +44 01732 779580
Sevenoaks / Kent / TN13 1EB F +44 01732 741316

Job Reference Store Number Drawing No Rev
21600 541 01 --



PLAN

Site Location Plan

SCALE 1: 1250

SCALE 1:1250

