
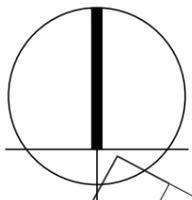


All drawings to be read in conjunction with all other drawings as noted on issue sheet.

- McDonald Demise
- Extent of application boundary

SCHEDULE OF AREAS	
EXISTING SITE AREA	0.3028ha
EXISTING BUILDING (GEA - m ²) (Excluding Corral, Freezer / Chiller)	258.4m ²
EXISTING BUILDING (GIA - m ²)	245m ²

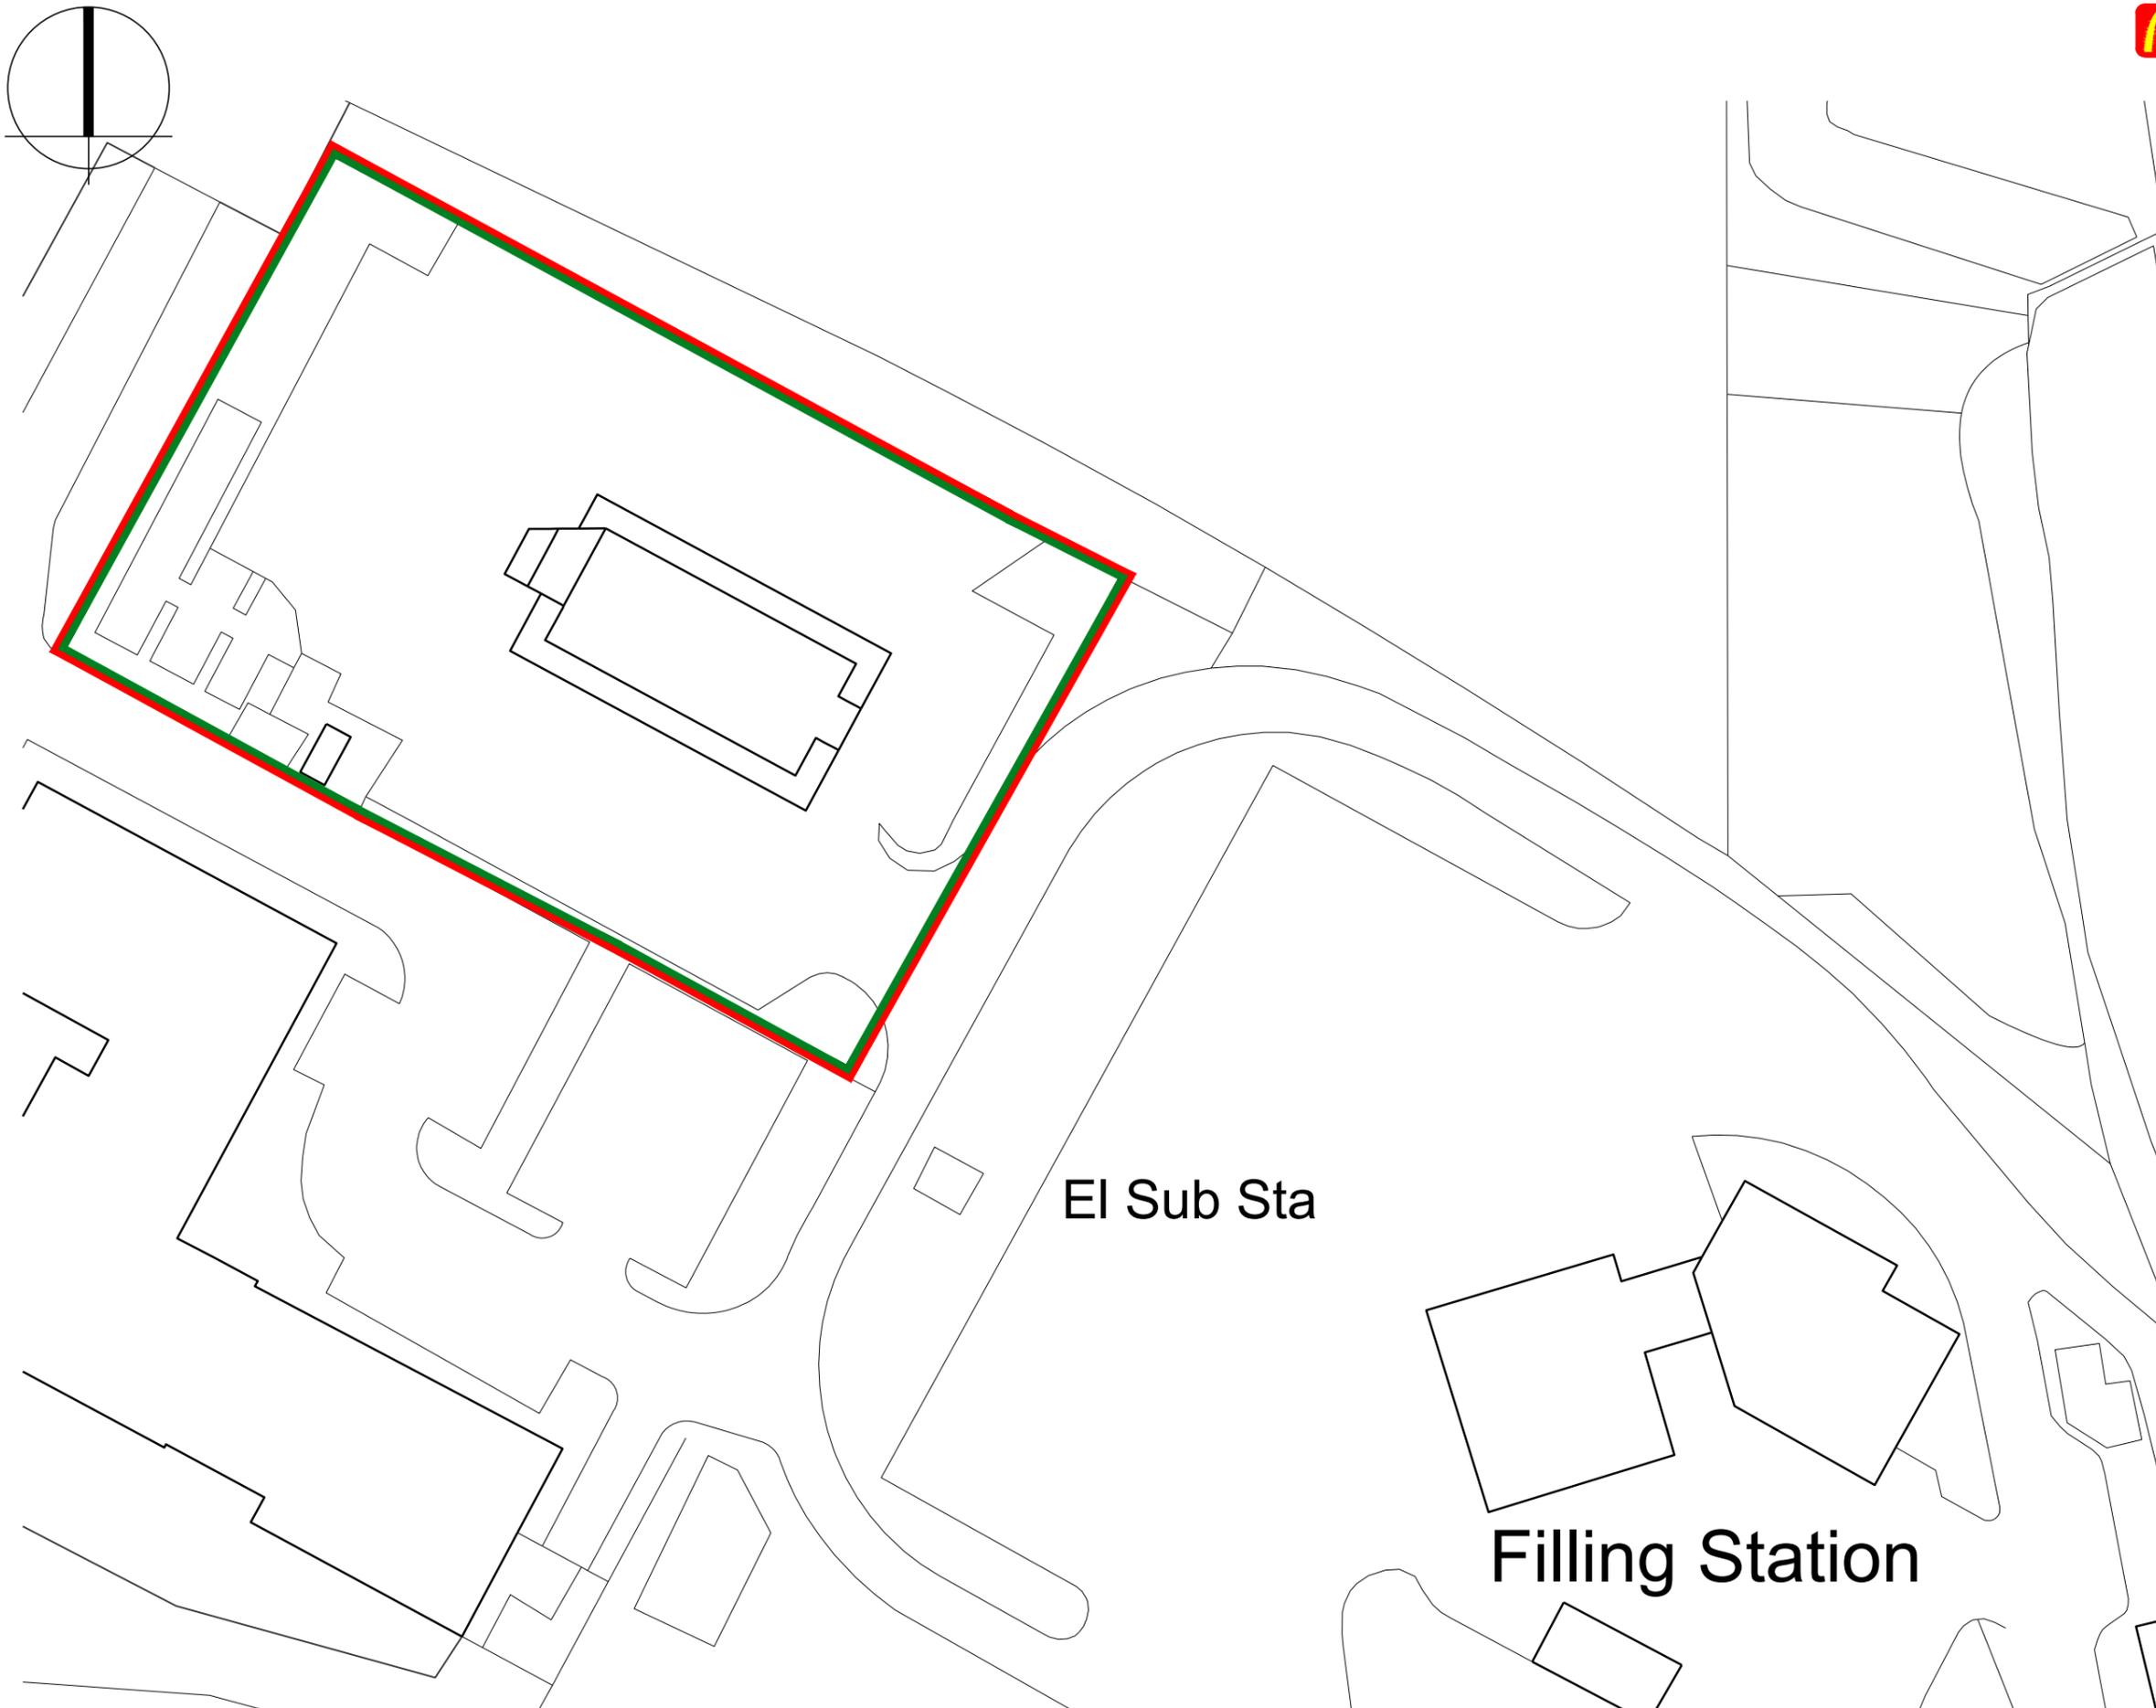

El Sub Sta

Filling Station

REV	DESCRIPTION	DR / CH	DATE
This drawing has been reviewed and signed off by McDonald's Restaurants Ltd any errors, changes or discrepancies should be reported to the McDonald's project manager and designers prior to commencing work on site.			
NAME (PM):	--	DATE:	--

SIGNATURE:

GENERAL NOTES:
All works are to be undertaken in accordance with the Building Regulations and the latest British Standards. All proprietary materials and products are to be used strictly in accordance with the manufacturers recommendations. All dimensions to be checked on site prior to construction.

ON BEHALF OF:

MC DONALDS RESTAURANTS LTD 
 STORE ADDRESS: Crossbush Service Station, Lyminster Rd
 STORE No: 541
 Littlehampton, Arundel, BN17 7QQ

DRAWING TITLE
BLOCK PLAN

Scale @ A3	1:500
Created on:	JANUARY 2024
Drawn by :	RH
Checked by:	GF
Purpose of Issue:	STAGE 1

