



Note distance to boundary
 A=30.6m
 B=18.9m
 C=21.4m

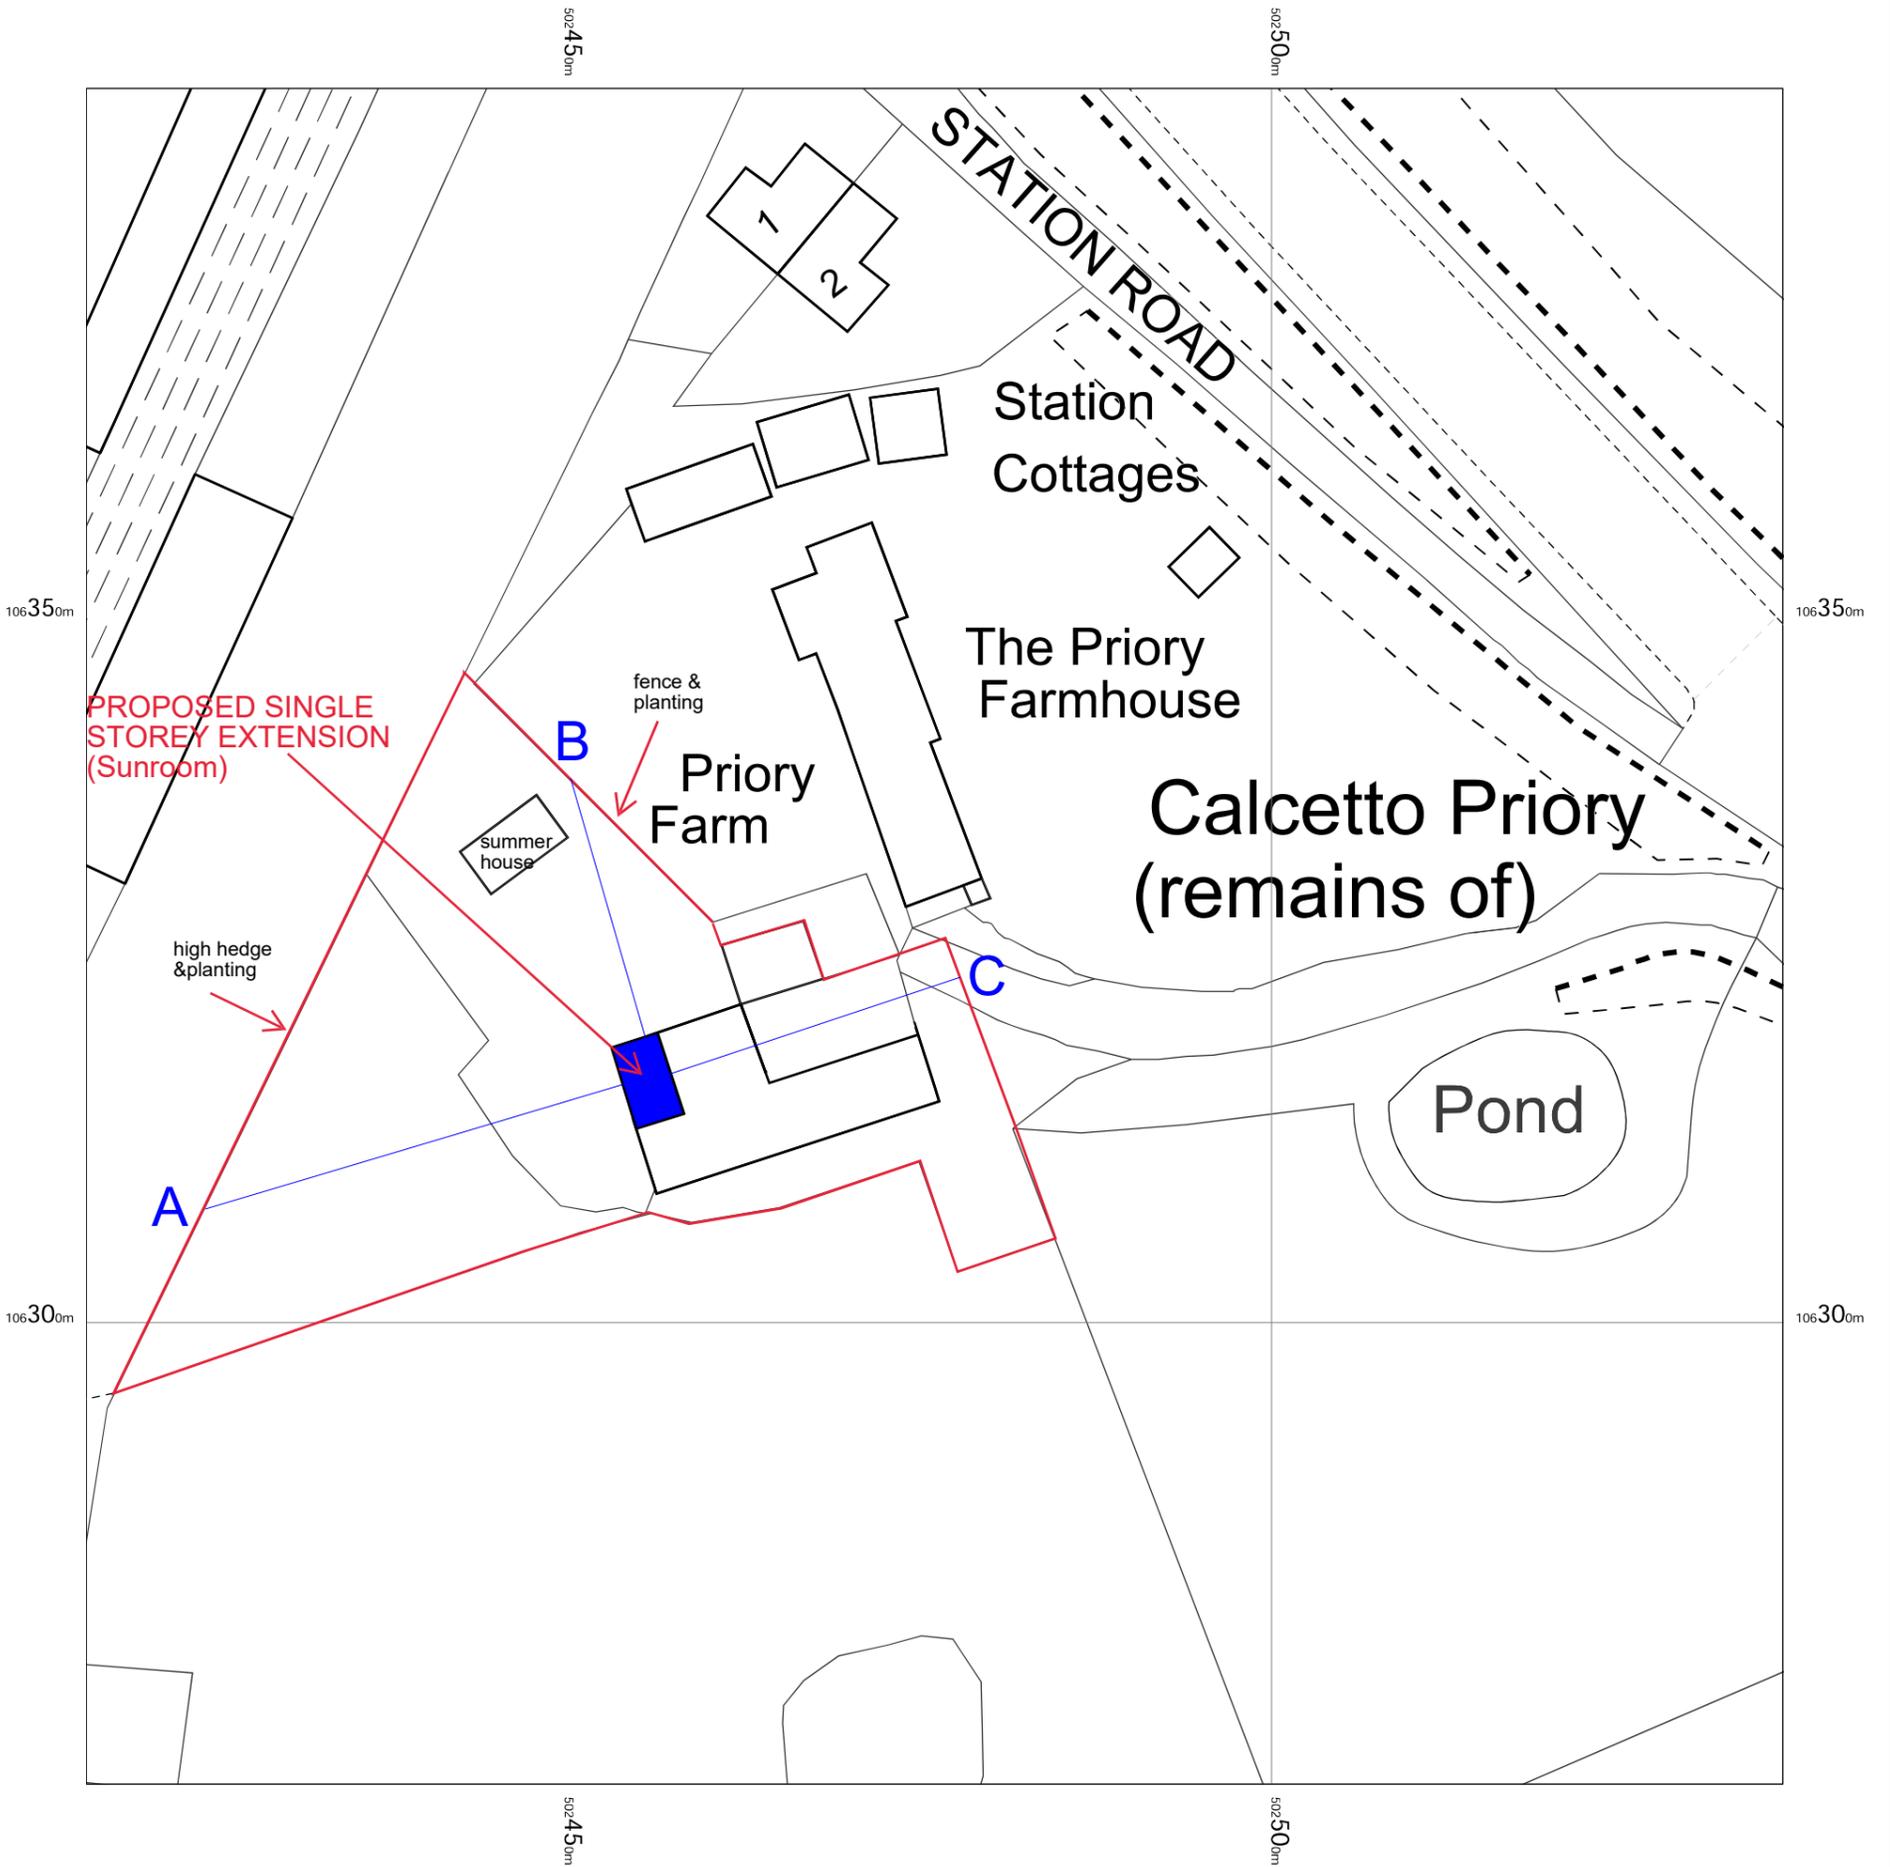

PROPOSED SINGLE STOREY EXTENSION (Sunroom)

PROPOSED SINGLE STOREY EXTENSION (Sunroom)
 width 3.375m, length 5.97m, hgt to eaves 2.35m, hgt to ridge 3.35m
 external walls brickwork to match property, frames RAL 7155 silver grey
 woodgrained upvc, aluminium bi-folding doors, light weight tiled roof,
 tile colour to match property, 4 x glass roof panels
 drainage to existing gully, boundary treatments to remain same

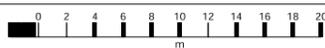

The Barn
 Station Road,
 Lymminster,
 West Sussex
 BN18 9PH

OS MasterMap 1250/2500/10000 scale
 Wednesday, November 26, 2025, ID: CM-01252449
 www.centremapslive.co.uk

1:500 scale print at A3, Centre: 502476 E, 106327 N

©Crown Copyright Ordnance Survey. Licence no. AC0000849896

