


LOCATION MAP SCALE 1:2500@A4

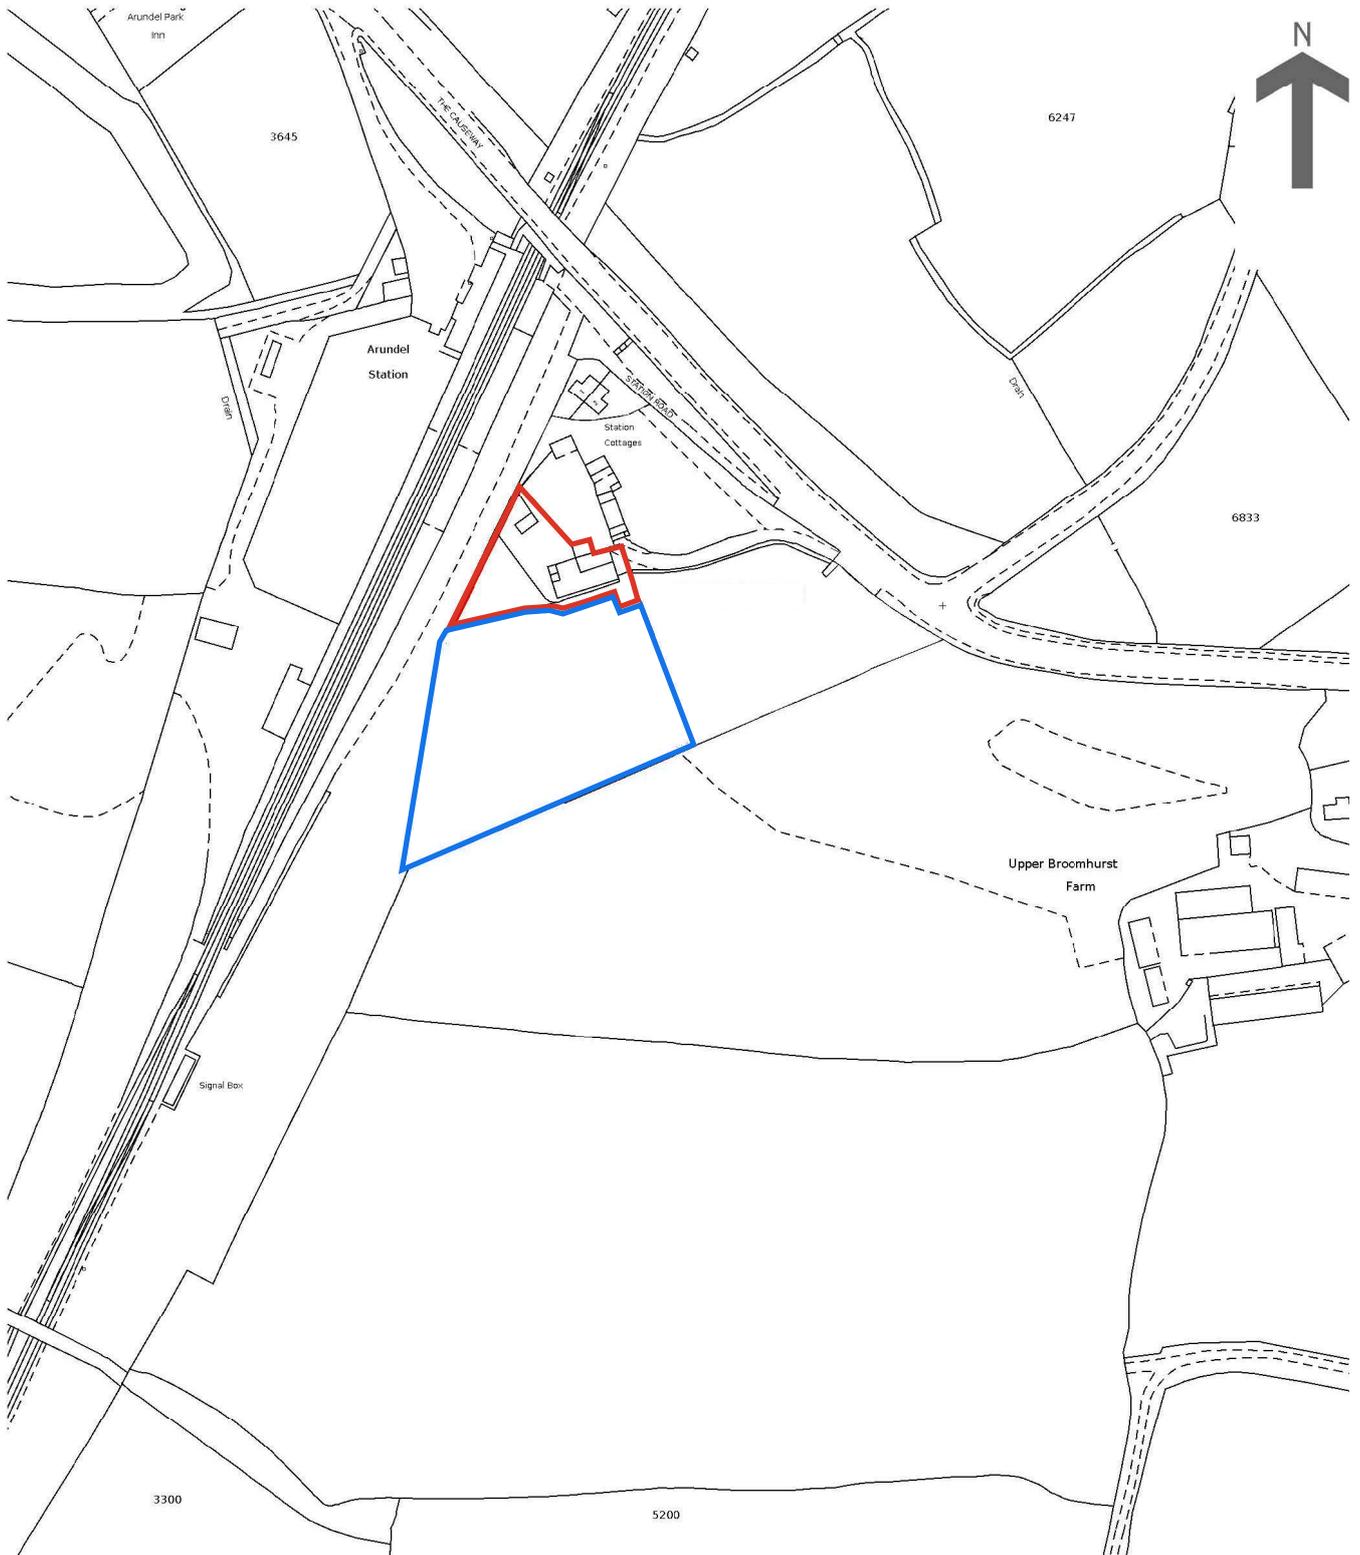

Ubuntu, Priory Farm, Station Road, Arundel, BN18 9PH,