


ARUNBROOK HOUSE, THE CAUSEWAY, LYMINSTER, ARUNDEL, BN18 9JL

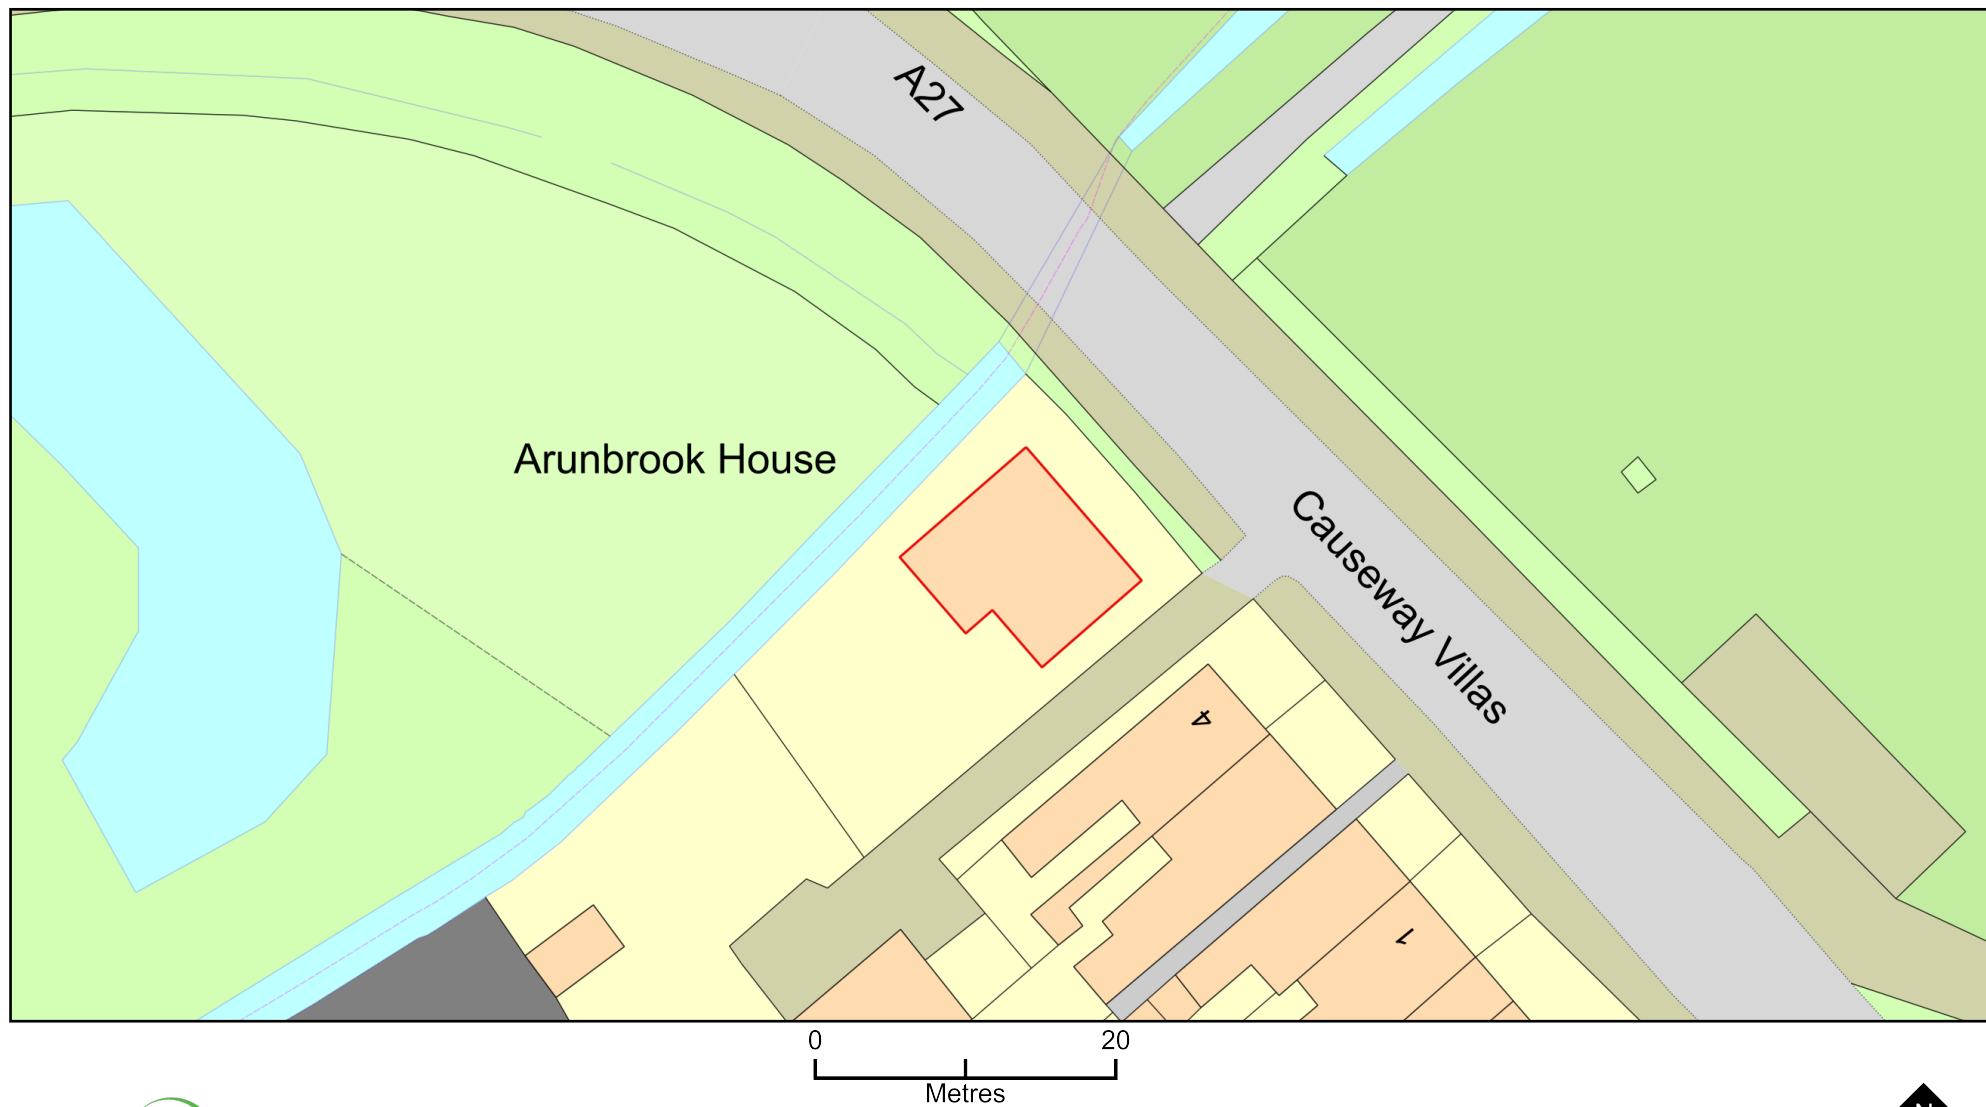

Plan Produced for: MR NIGEL MARK BROMLEY

Date Produced: 28 Nov 2024

Plan Reference Number: TQRQM24333092712971

Scale: 1:500 @ A4

© Crown copyright and database rights 2023 OS 100042766