


ADDRESS : ARUNBROOK HOUSE
THE CAUSEWAY
LYMINSTER
NR. ARUNDEL
BN18 9JL

REF : BROMLEY / ARUNBROOK HOUSE

DRAWINGS OF ELEVATIONS WITH CLADDING

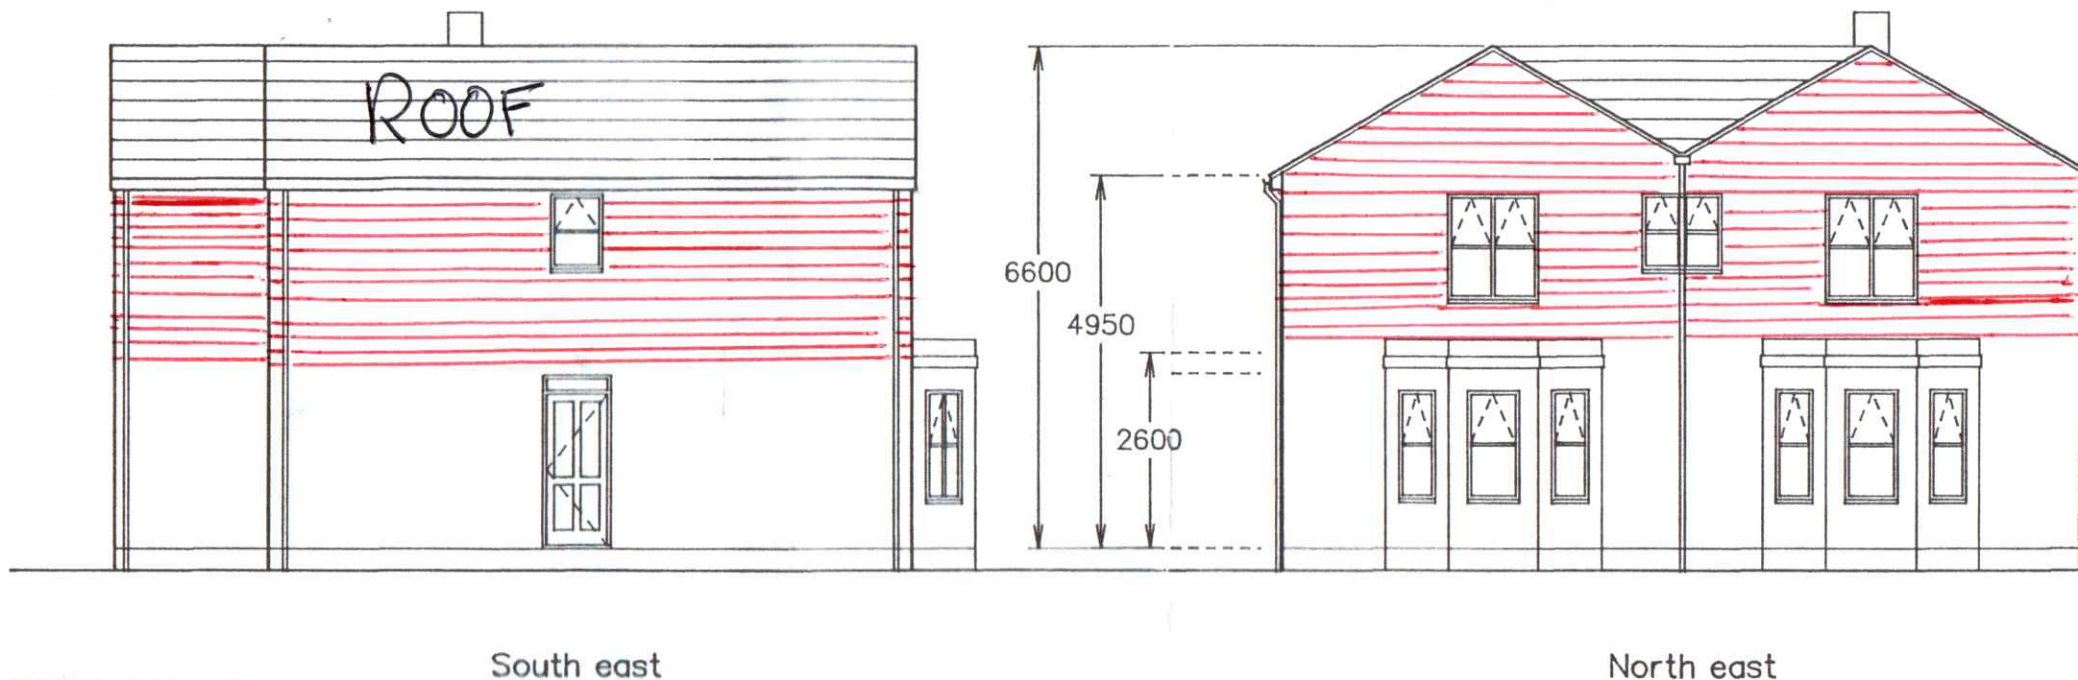

South east

North east