

Revisions


No.	Description	Date	By
2	Dimensions added	10-12-25	
1	First Issue	09-06-25	

Notes:

GENERAL NOTES:

All dimensions & levels are preliminary and approximate and subject to utilities search, legal boundaries and detailed layouts/ design development through consultation.

Dimensions are to be checked on site by contractor & sub contractors prior to commencement of work, any discrepancies are to be highlighted immediately to the architects.

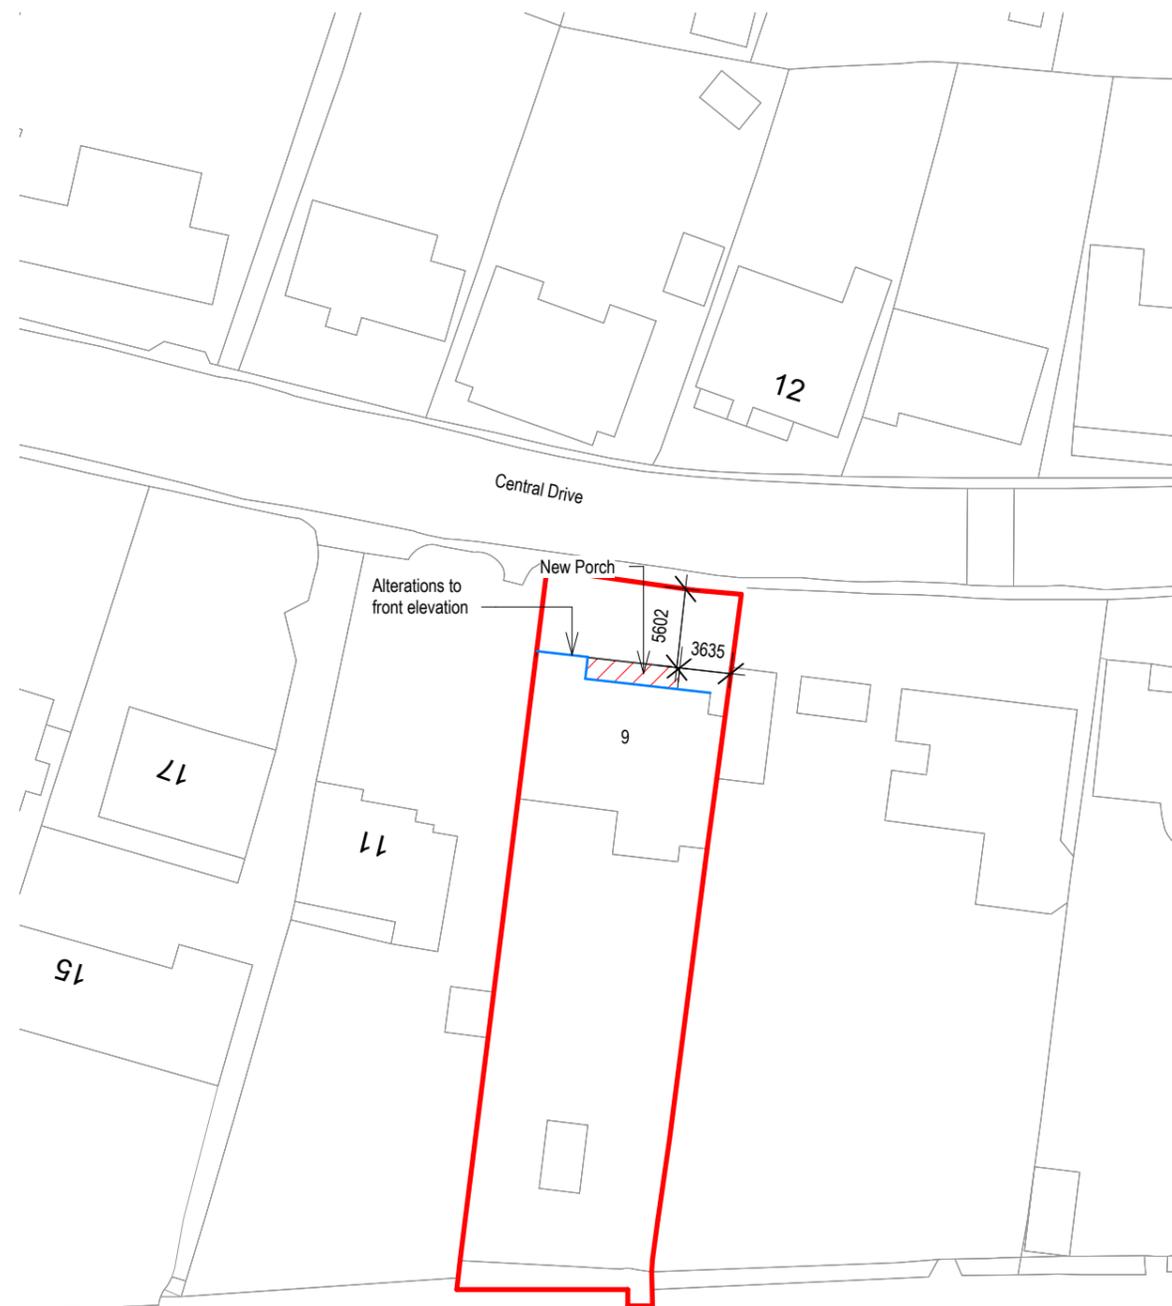

Lidsey Drainage Impact Assessment:

This application seeks approval for the removal of the existing porch and replacement with a new porch in the location of the previous porch. Surface water is to be drained as existing via a gutter and a rainwater pipe.

KEY

Red boundary

Scale 1 to 500



Scale: 1 : 500 @ A3

Project No. Project Name:

624 9 Central Drive



Drawing Name:

Proposed Block Plan

Drawing No. Revision: Suitability Description:

P002 P2 PLANNING

Drawn:MS Checked:GF Orig Paper Size: A3

FRESH Architects

T 07703682107 | 07393913140

info@fresh-architects.co.uk | www.fresharchitects.co.uk

Use figured dimensions only. All levels and dimensions to be checked. This drawing is to be read in conjunction with all other relevant drawings and specifications.

© FRESH Architects Ltd. All rights reserved