


PROPOSED AND EXISTING STREET ELEVATION


SCALE 1:250

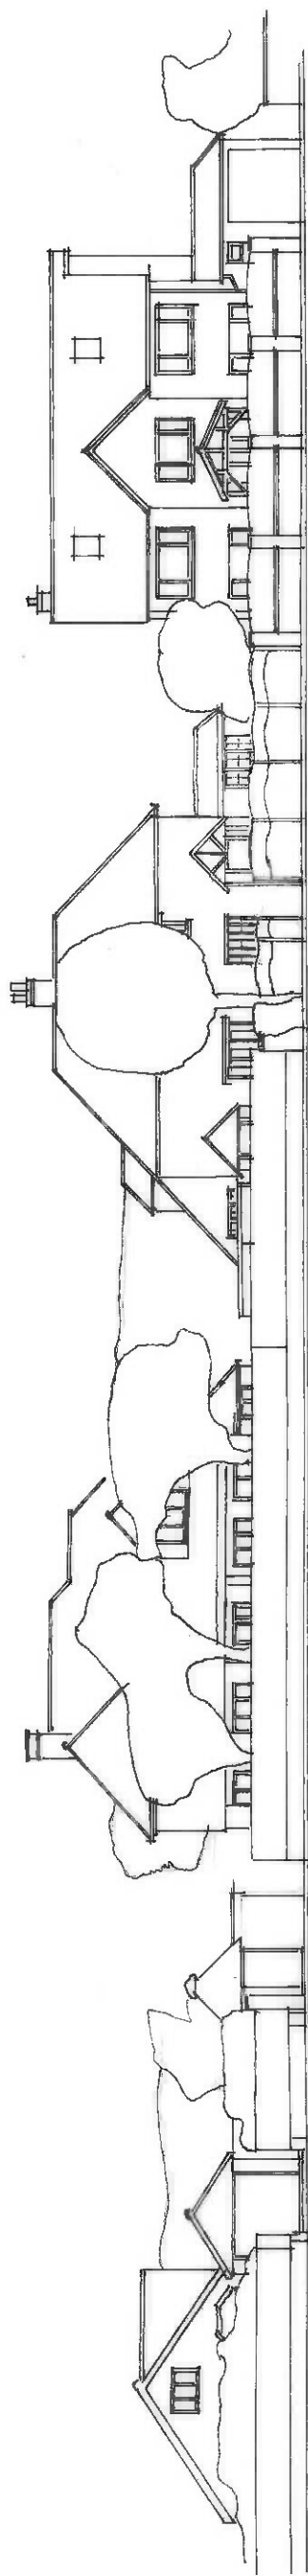

MIDDLETON ROAD

0.00 AOD

SURVEY AS EXISTING

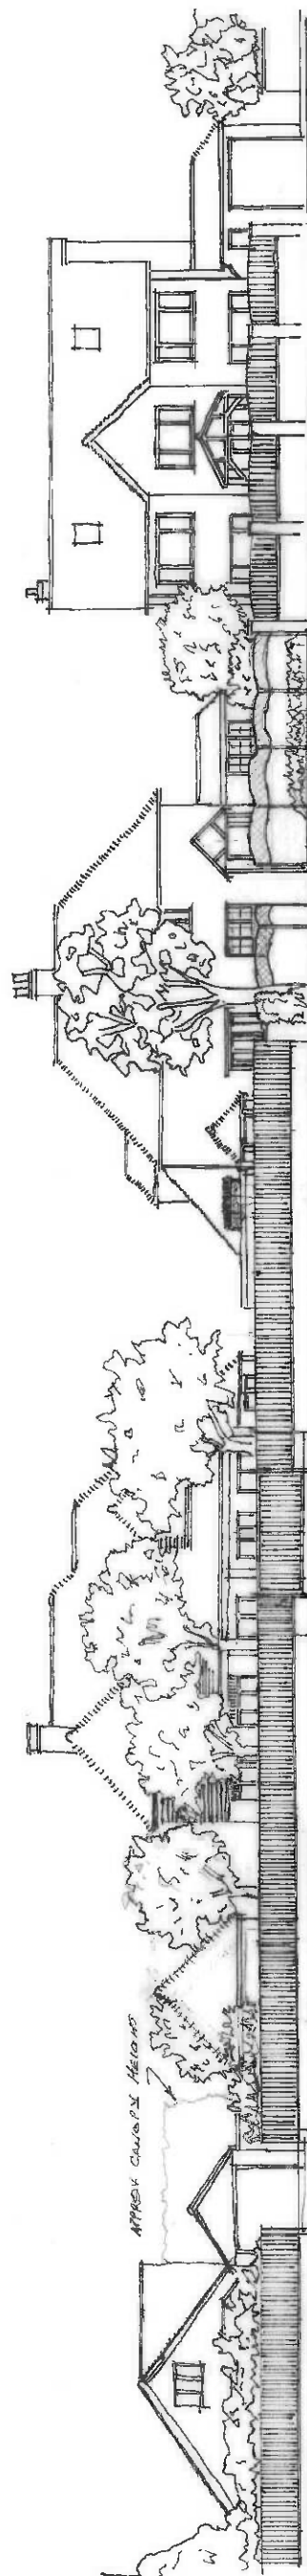

APPROX GROUND LEVEL

PROPOSED

DATUM 0.00



DEMOLITION AND REBUILDING OF
EXISTING GARDEN BUILDING
93, MIDDLETON ROAD
MIDDLETON-ON-SEA
WEST SUSSEX

DRC NO 1.23.11

SEPT 2023