



PLAN
1:50

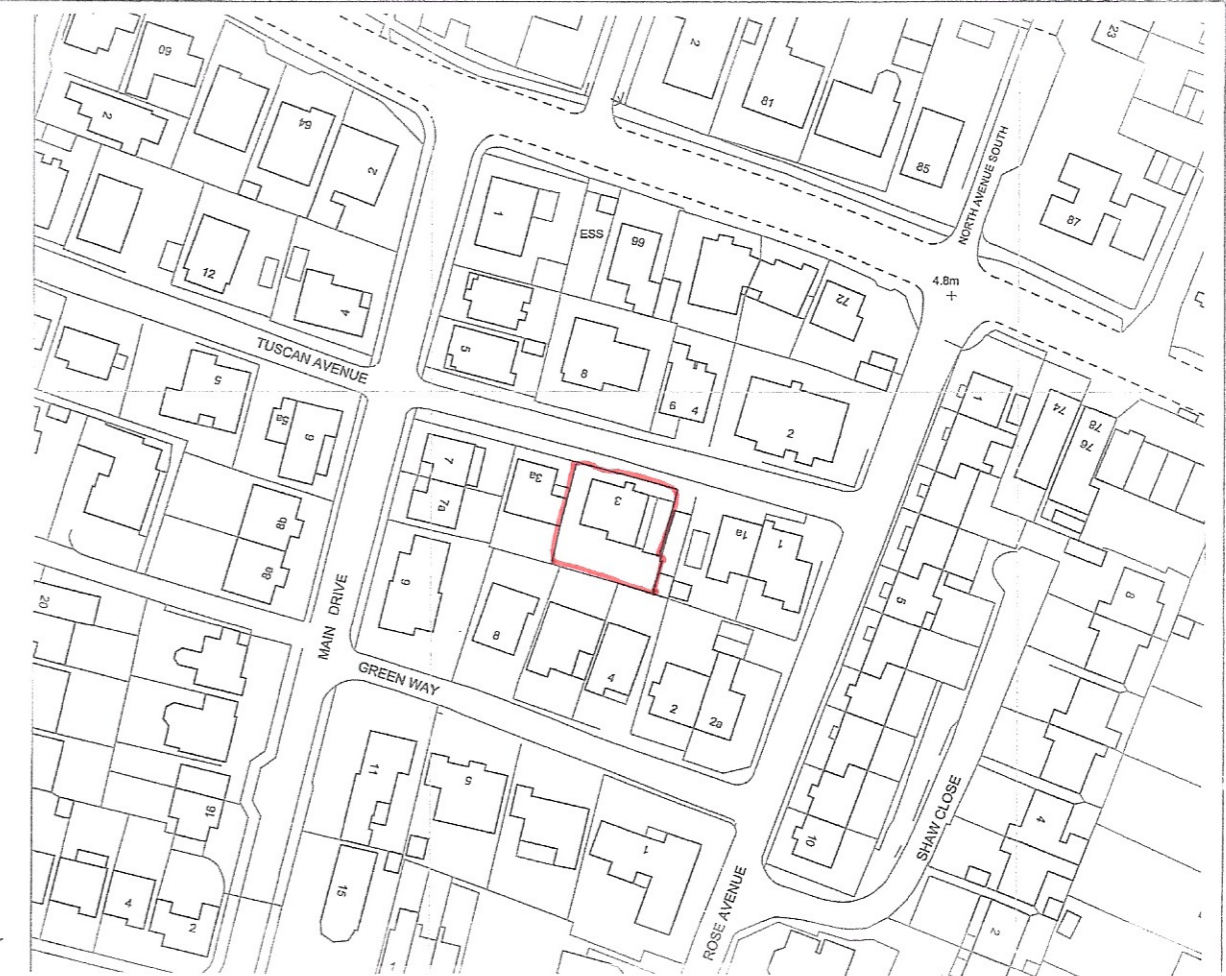

LOCATION PLAN
1:1250

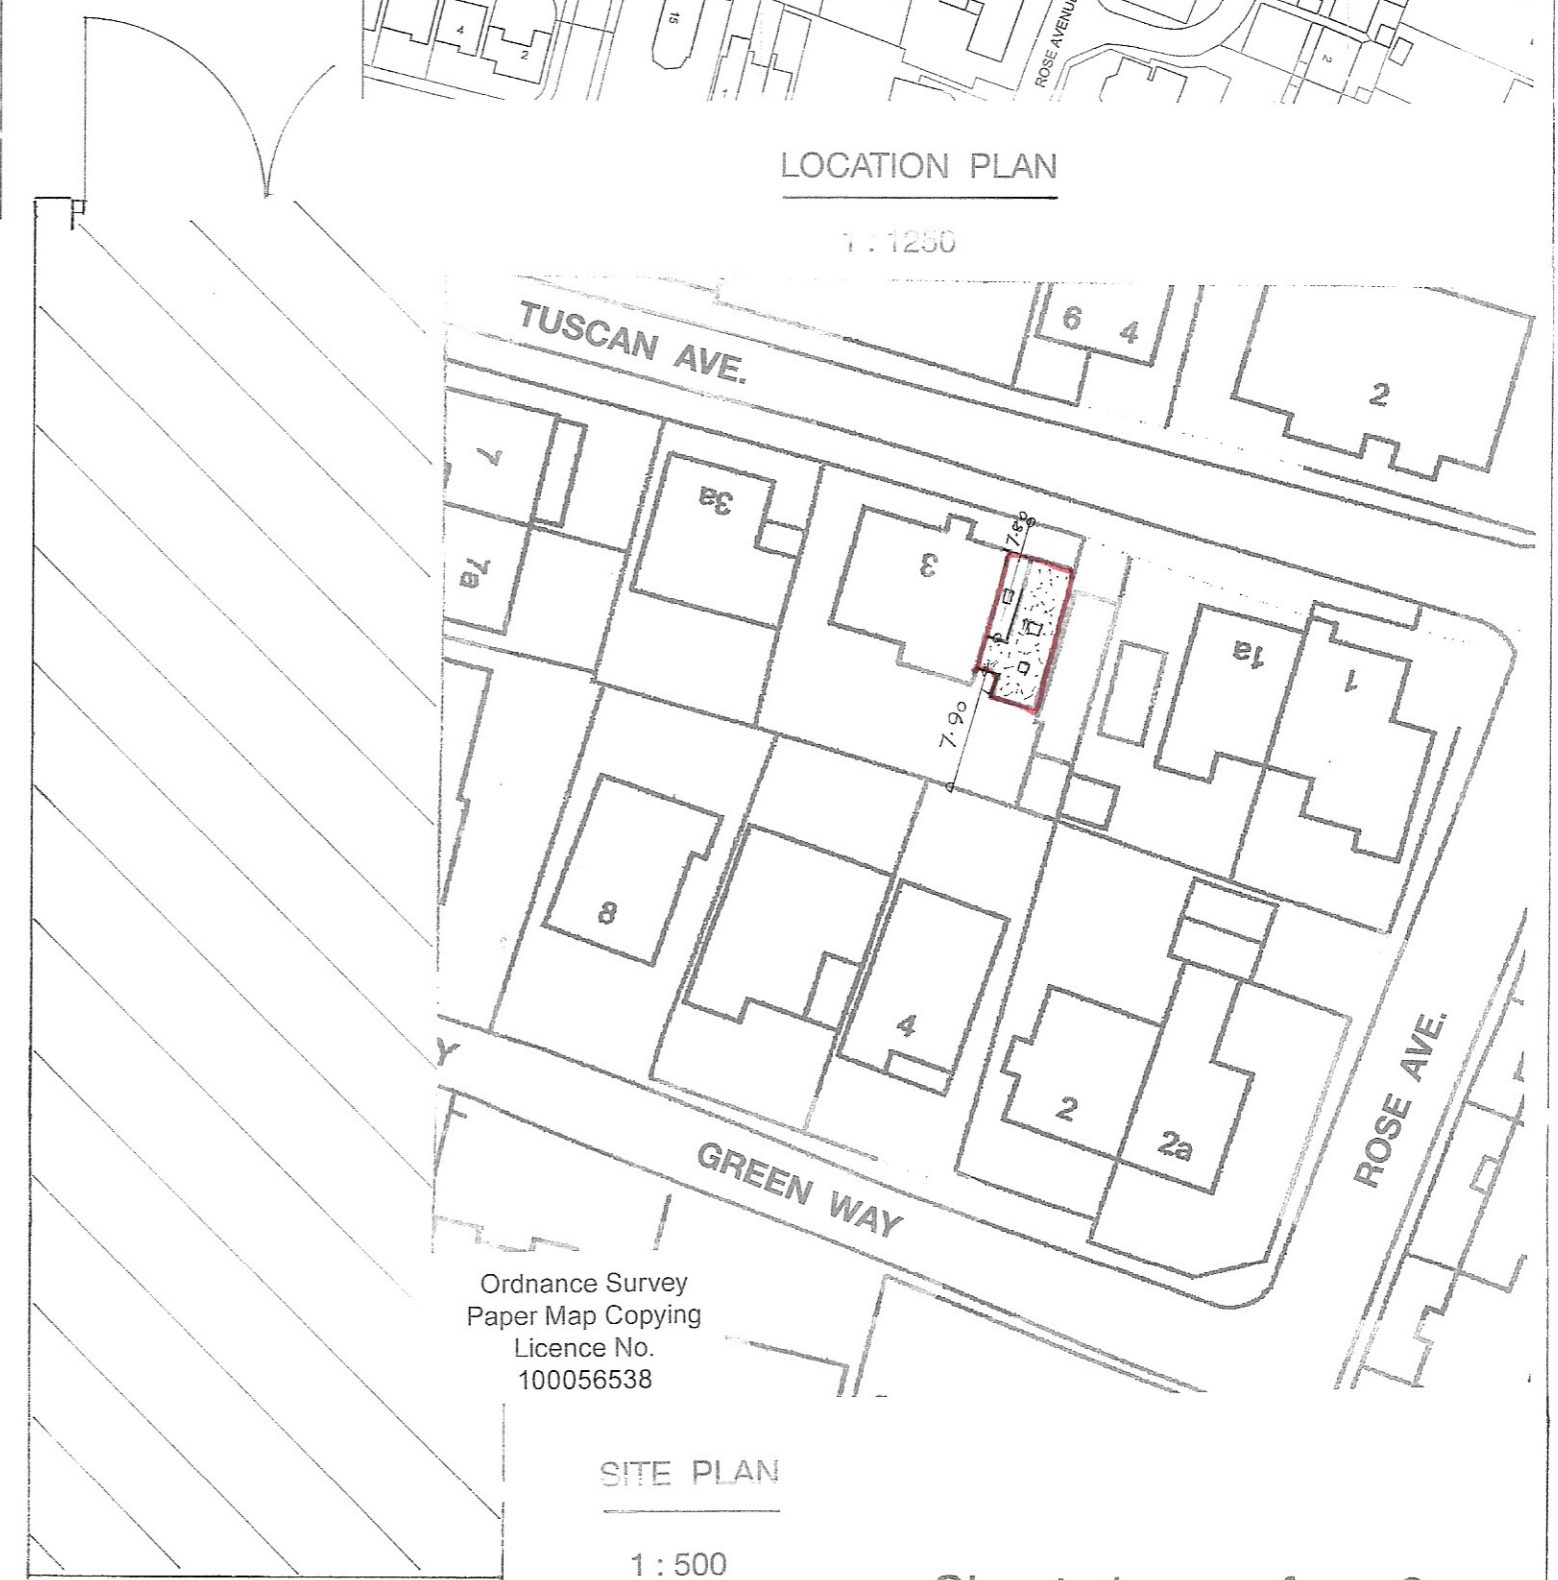

Ordnance Survey
Paper Map Copying
Licence No.
100056538

SITE PLAN
1:500

Sheet 1 of 3

Proposed

PROPOSED CONVERSION OF DETACHED GARAGE WITH LINK SINGLE STOREY EXTENSION

AT 3, TUSCAN AVE., MIDDLETON-ON-SEA FOR MR. & MRS. E. CLOHERTY.

Bryan Butcher
Rainbow Cottage
Nyetimber Lane
Bognor Regis PO21 3JX
01243 266871
07973 233442
bryan.butcher@btinternet.com
www.bryanbutcher.com