



SOUTH

NORTH


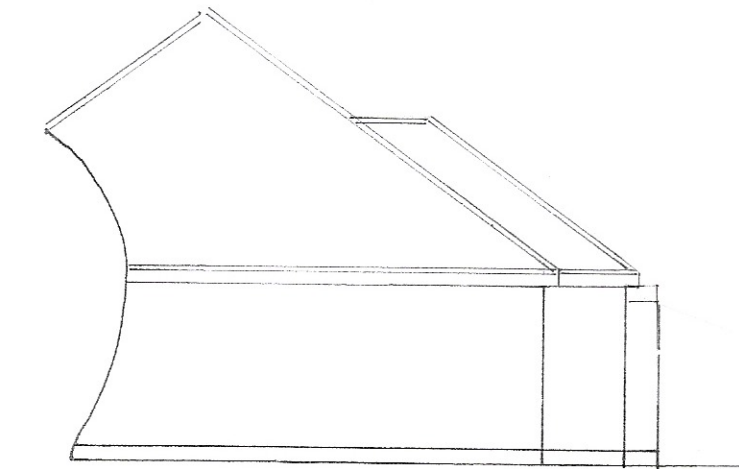


WEST

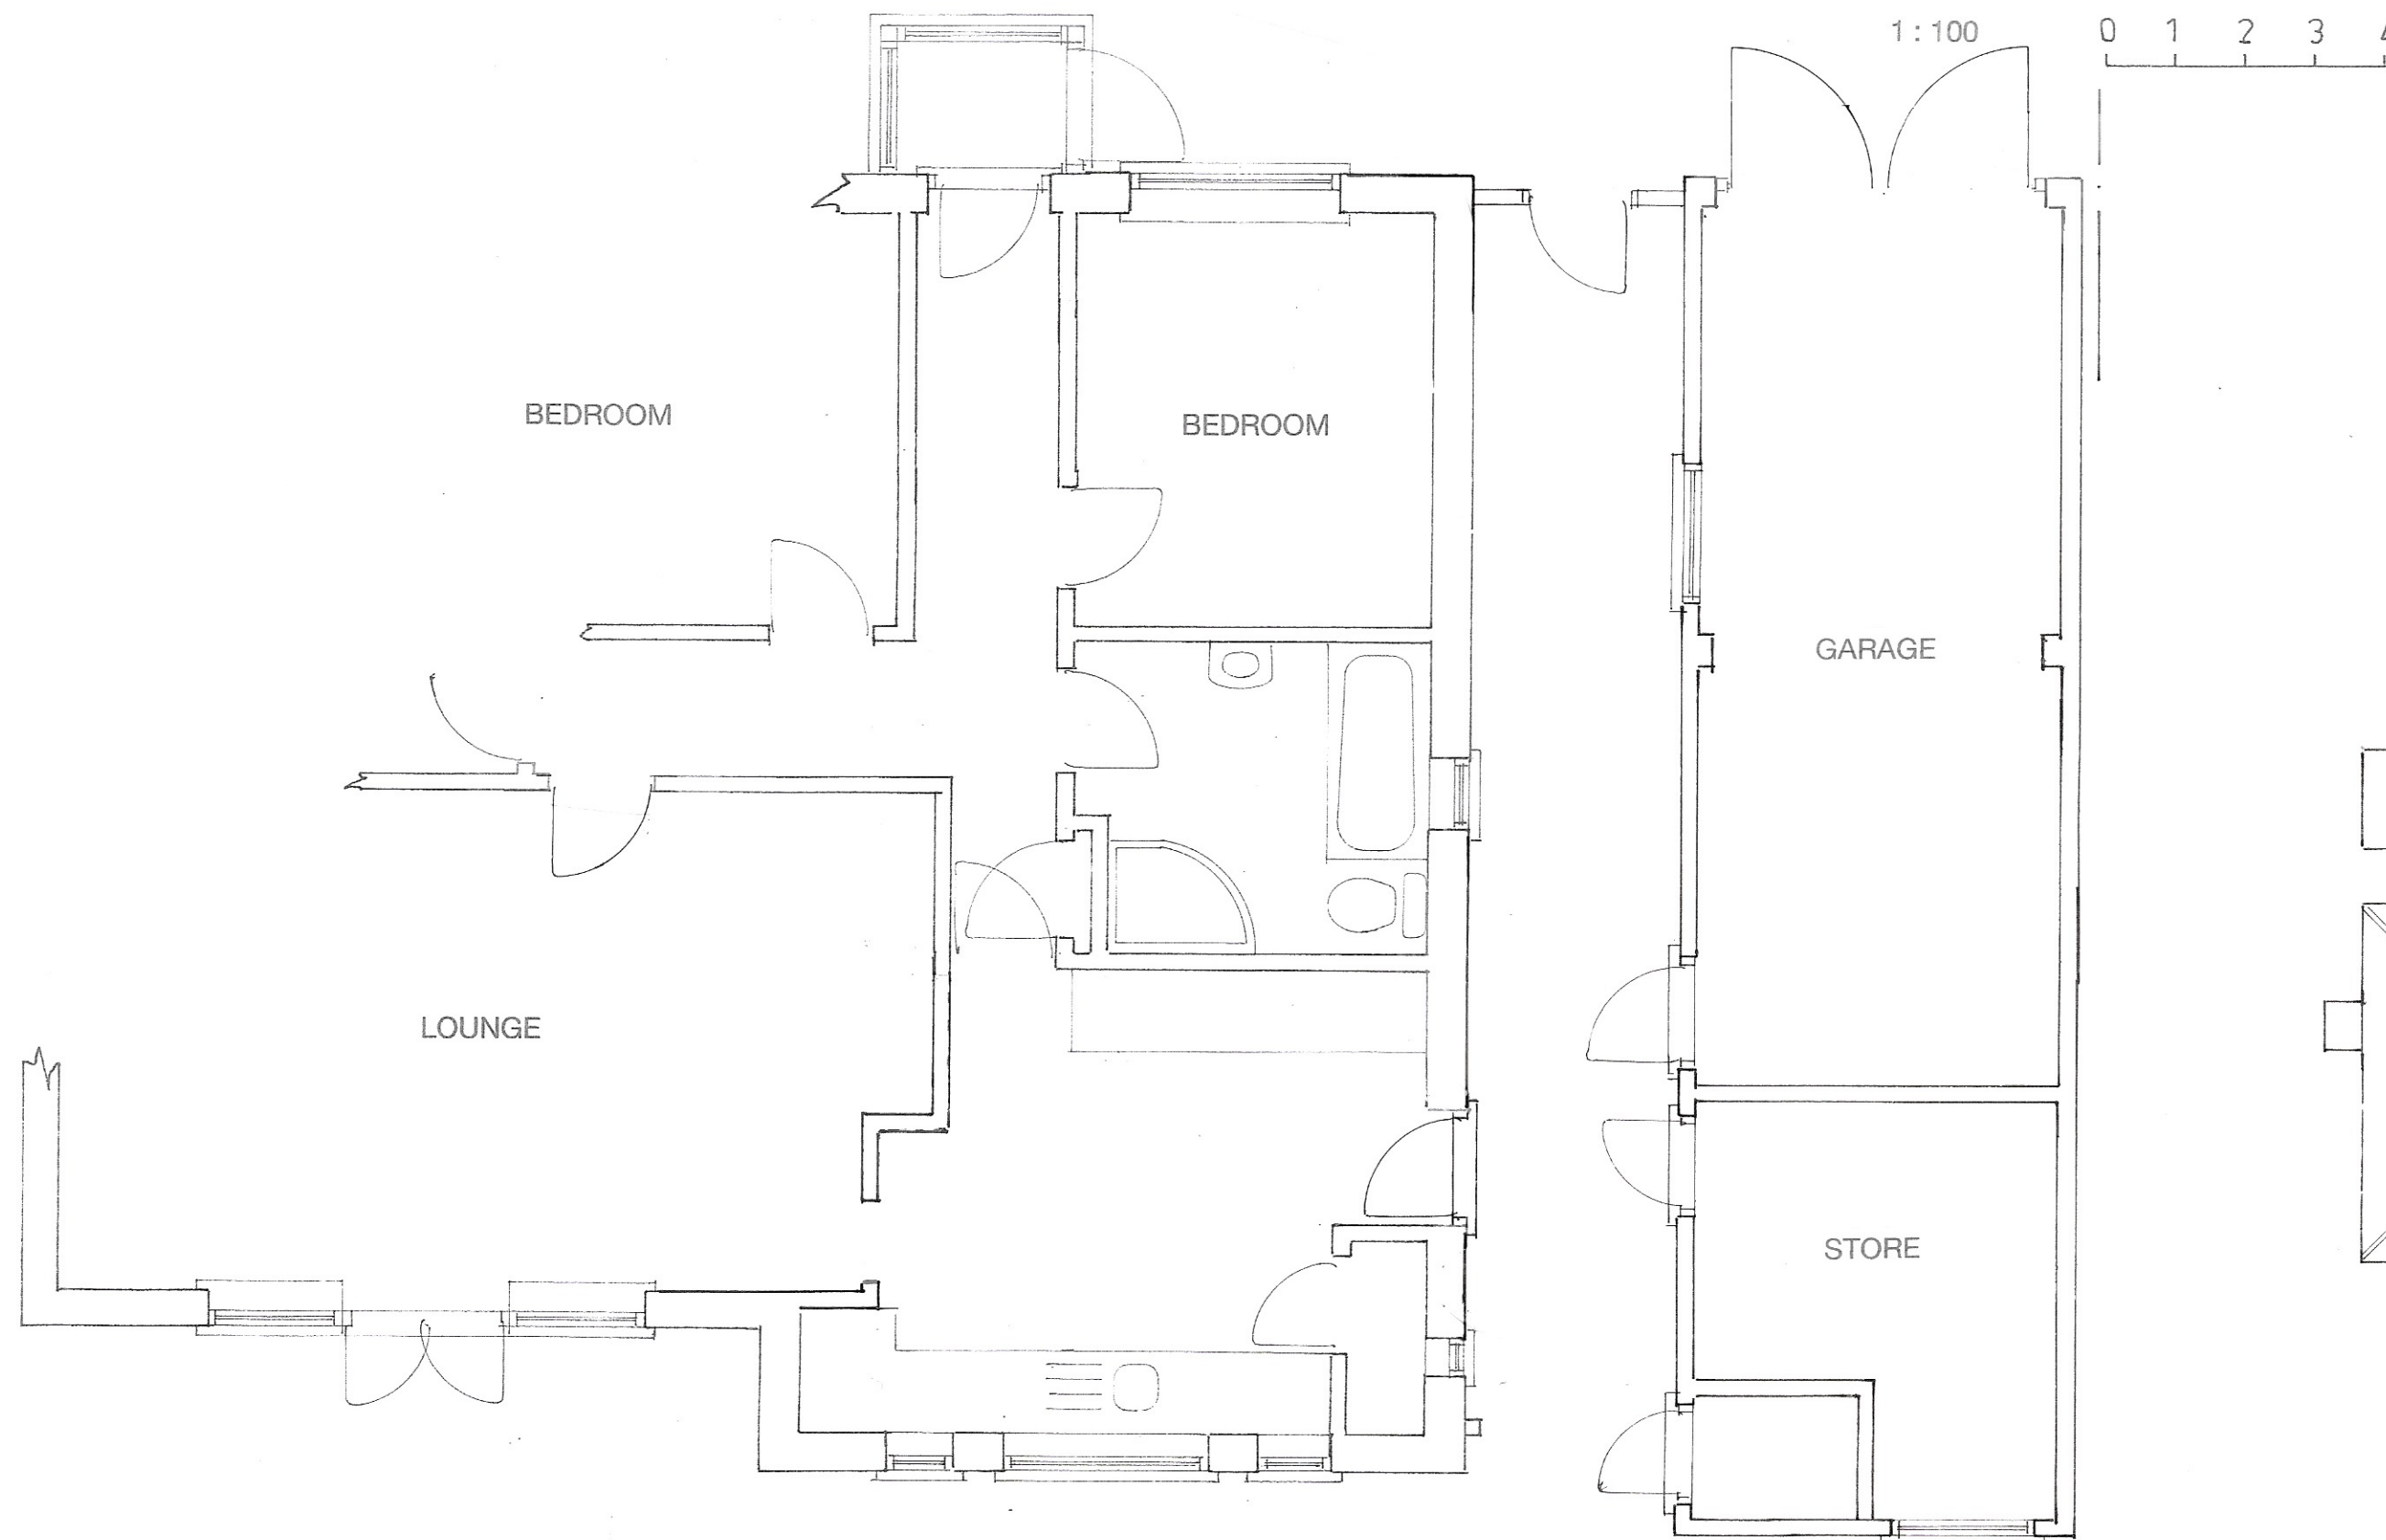


PLAN


1 : 50

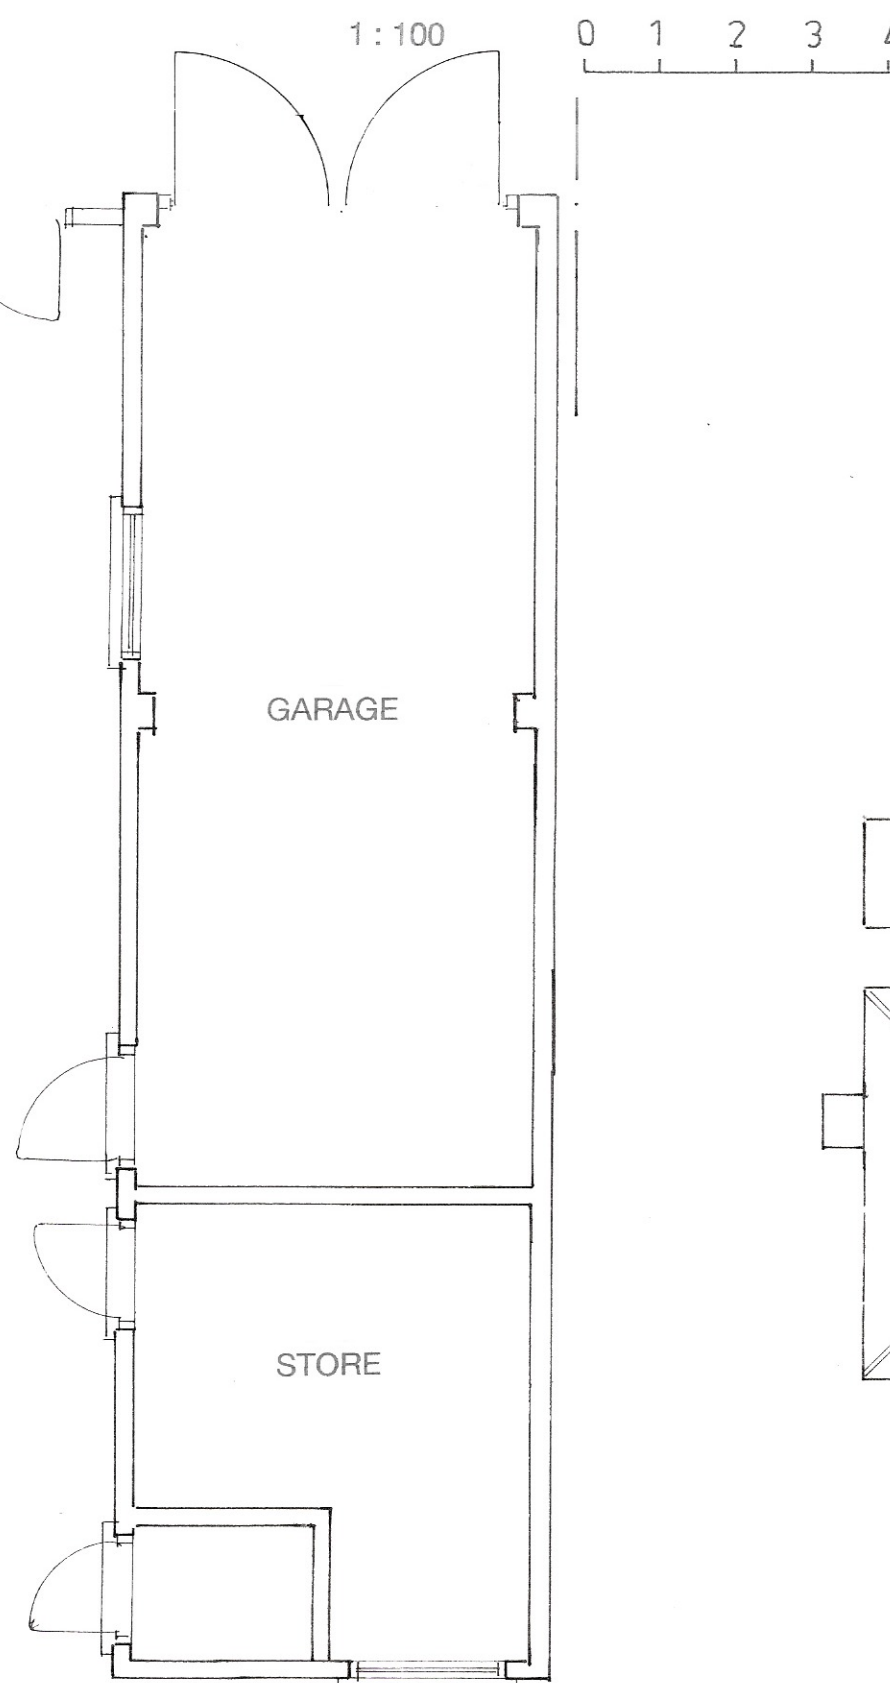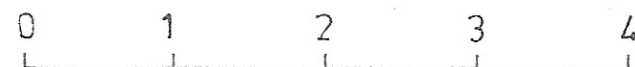

1 : 100

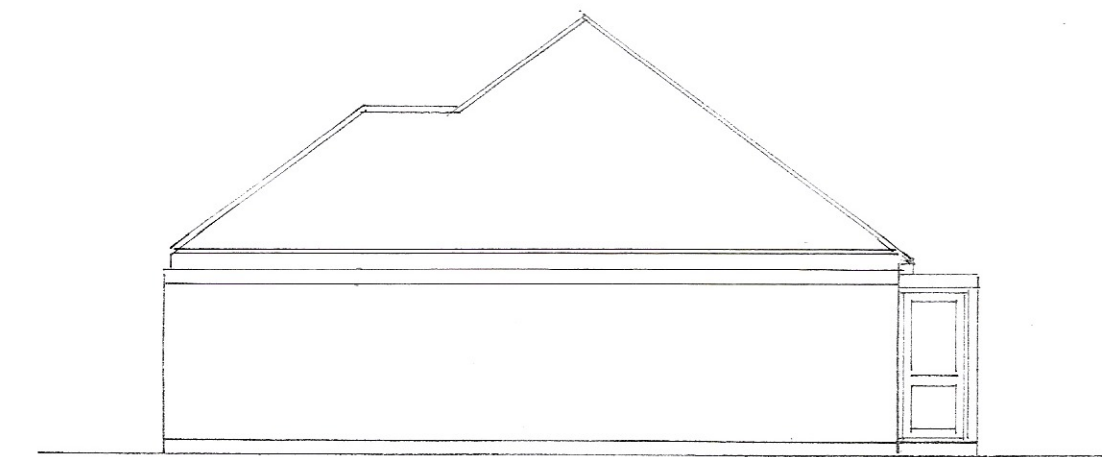


EAST

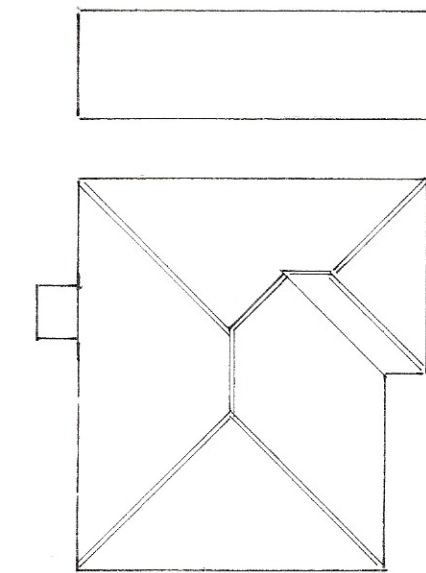


ROOF PLAN

1 : 200

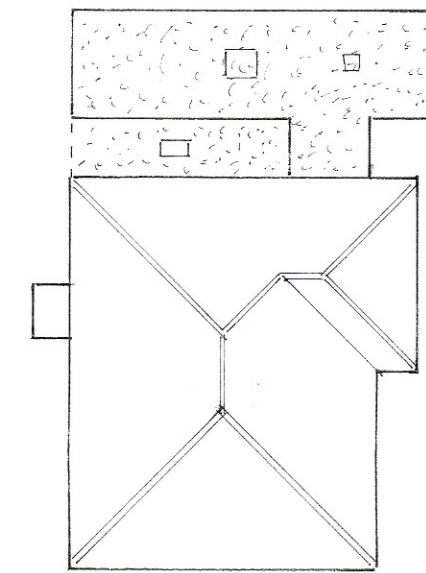

PROPOSED ROOF PLAN

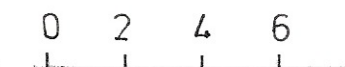

Existing

PROPOSED CONVERSION OF DETACHED GARAGE WITH LINK SINGLE STOREY EXTENSION

AT 3, TUSCAN AVE., MIDDLETON-ON-SEA FOR MR. & MRS. E. CLOHERTY.

Bryan Butcher  
 Rainbow Cottage  
 Nyetimber Lane  
 Bognor Regis PO21 3JX  
 01243 266871  
 07973 233442  
 bryan.butcher@btinternet.com  
 www.bryanbutcher.com